


F.A.P. RTE.	SECTION	COUNTY	TOTAL SHEETS	SHEET NO.
#303	129M&TS	WINNEBAGO	110	40

STA.	TO STA.
FED. ROAD DIST. NO.	ILLINOIS FED. AID PROJECT

(IL 173)

DETAIL B

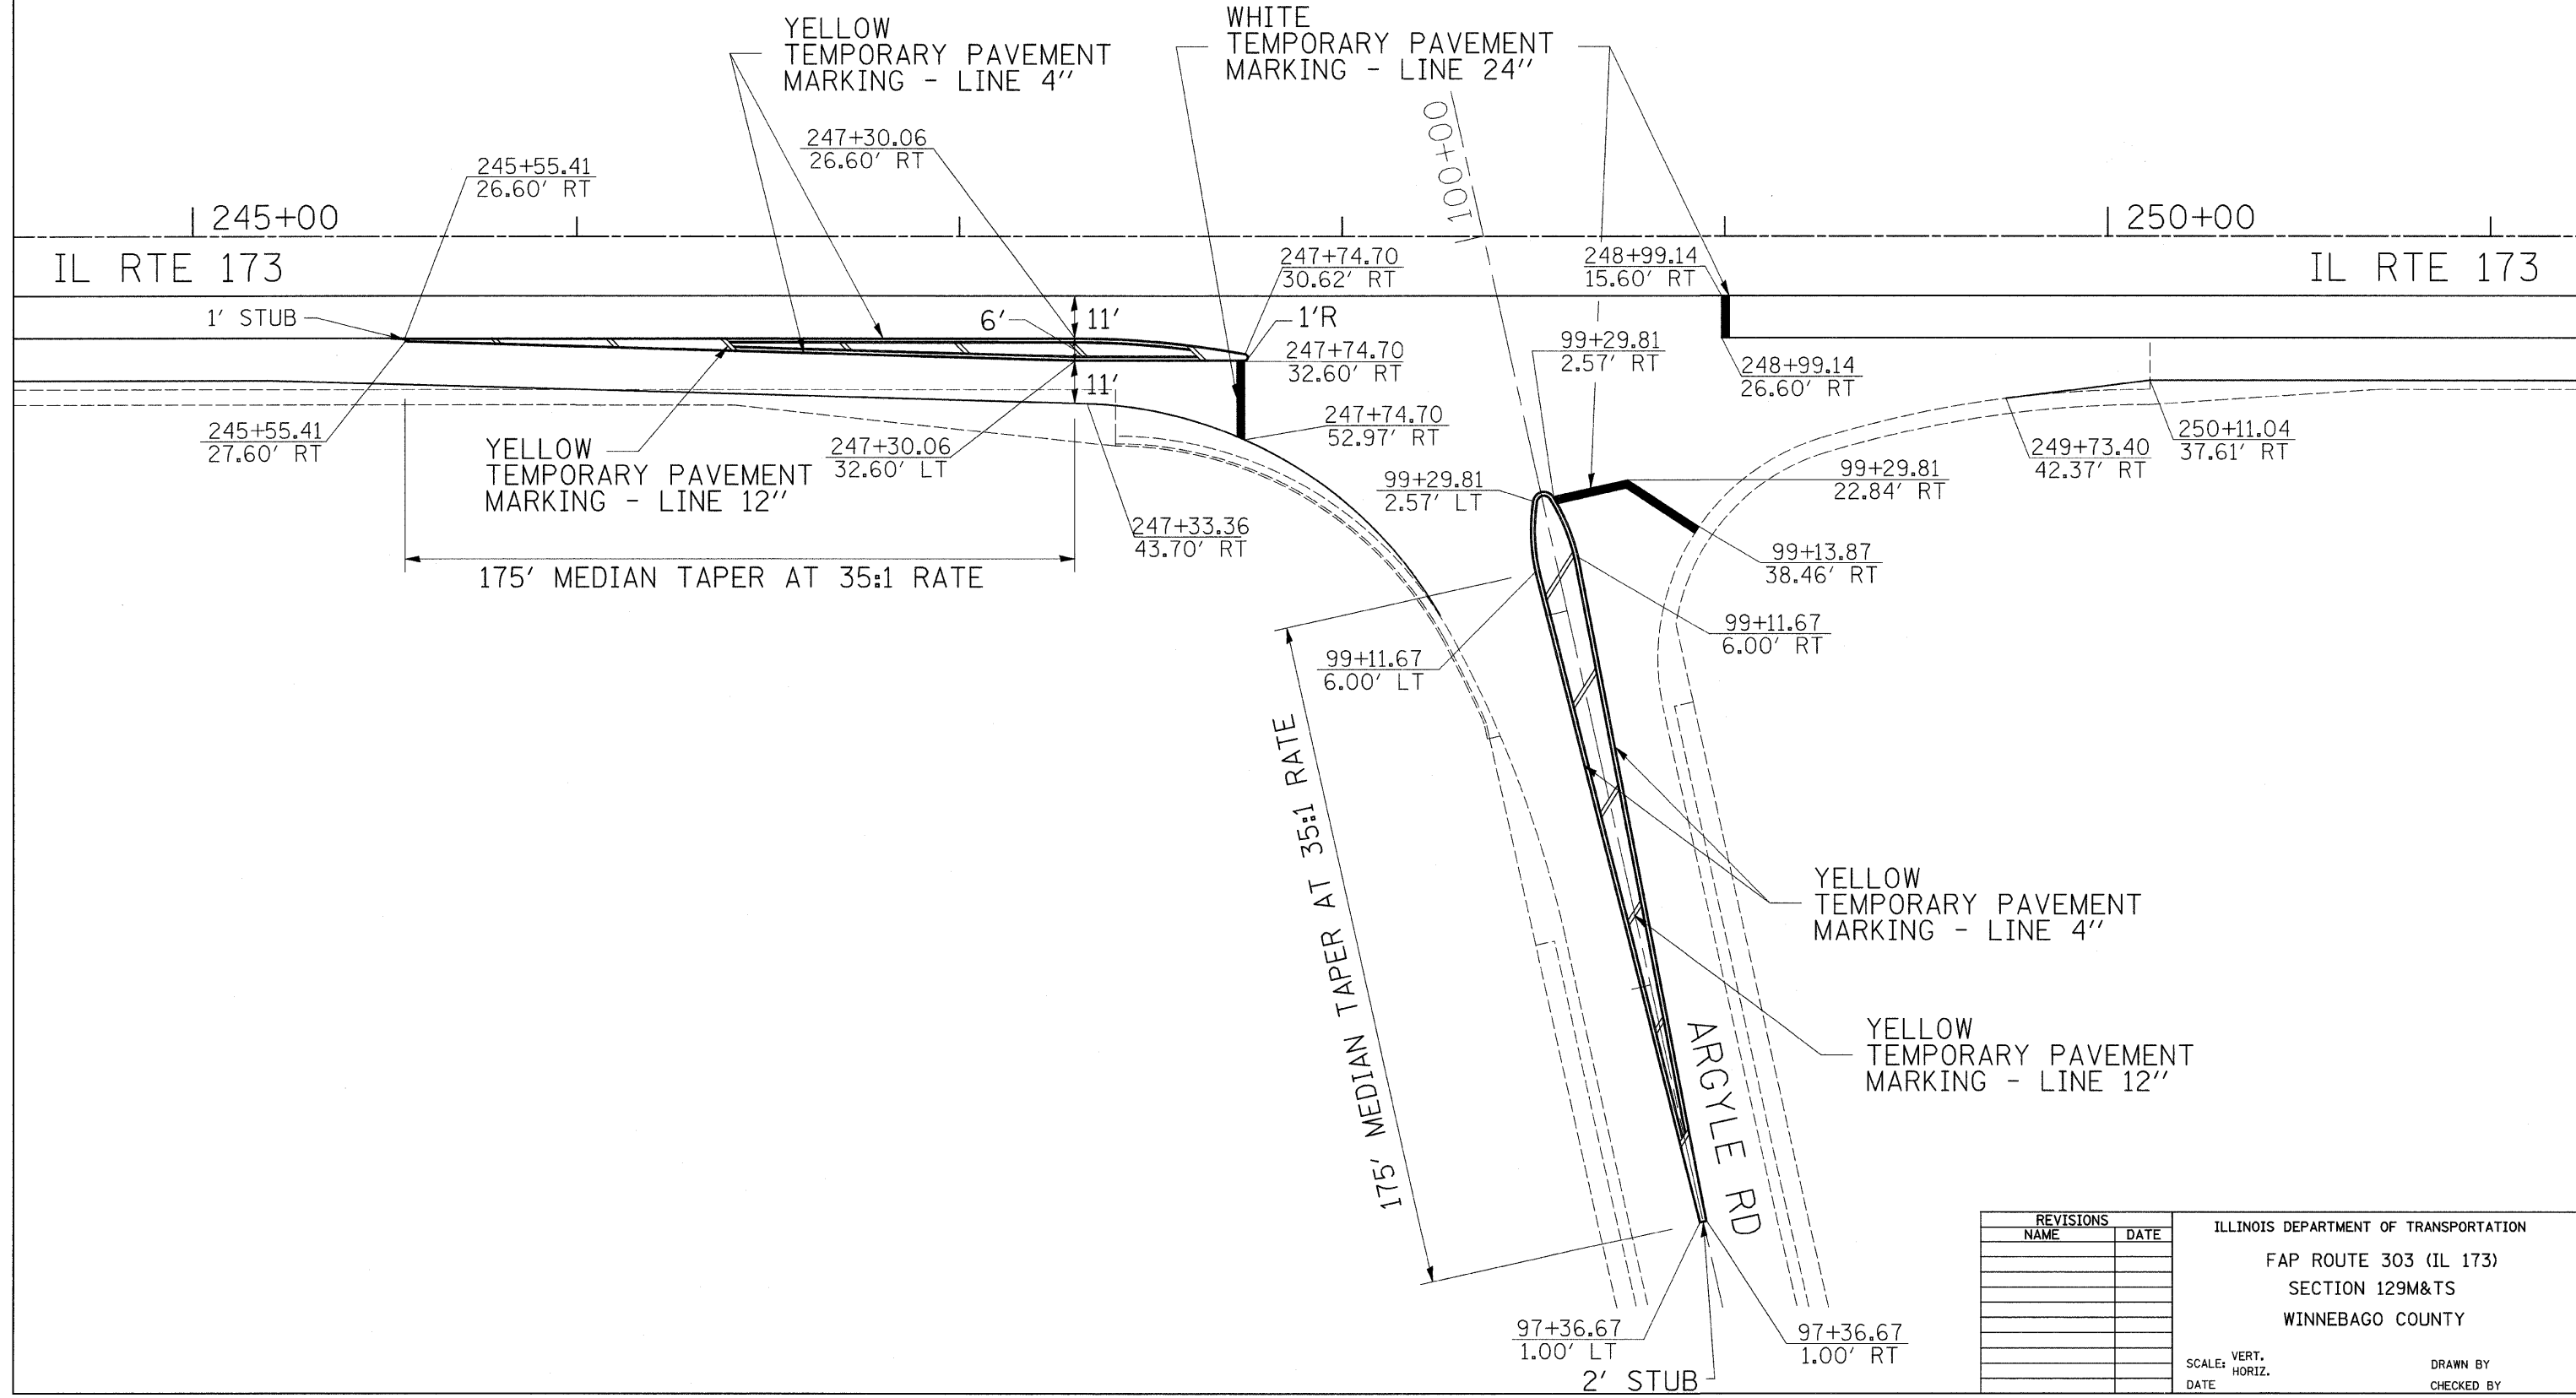

REVISIONS	
NAME	DATE

ILLINOIS DEPARTMENT OF TRANSPORTATION
 FAP ROUTE 303 (IL 173)
 SECTION 129M&TS
 WINNEBAGO COUNTY

SCALE: VERT. _____
 HORIZ. _____
 DATE _____

DRAWN BY _____
 CHECKED BY _____

PLOT DATE = Mon Dec 03 13:24:43 2007
 FILE NAME = c:\projects\129m&ts\207177\487177.sgl.dgn
 PLOT SCALE = 20.000' / IN.
 USER NAME = polzma