



# R.O.W. & EASEMENTS

CONTRACT NO. 64D51				
F.A.P. RTE.	SECTION	COUNTY	TOTAL SHEETS	SHEET NO.
*303	129M&TS	WINNEBAGO	110	44
STA. 246+00		TO STA.261+00		
FED. ROAD DIST. NO.	ILLINOIS	FED. AID PROJECT		
*(IL 173)				

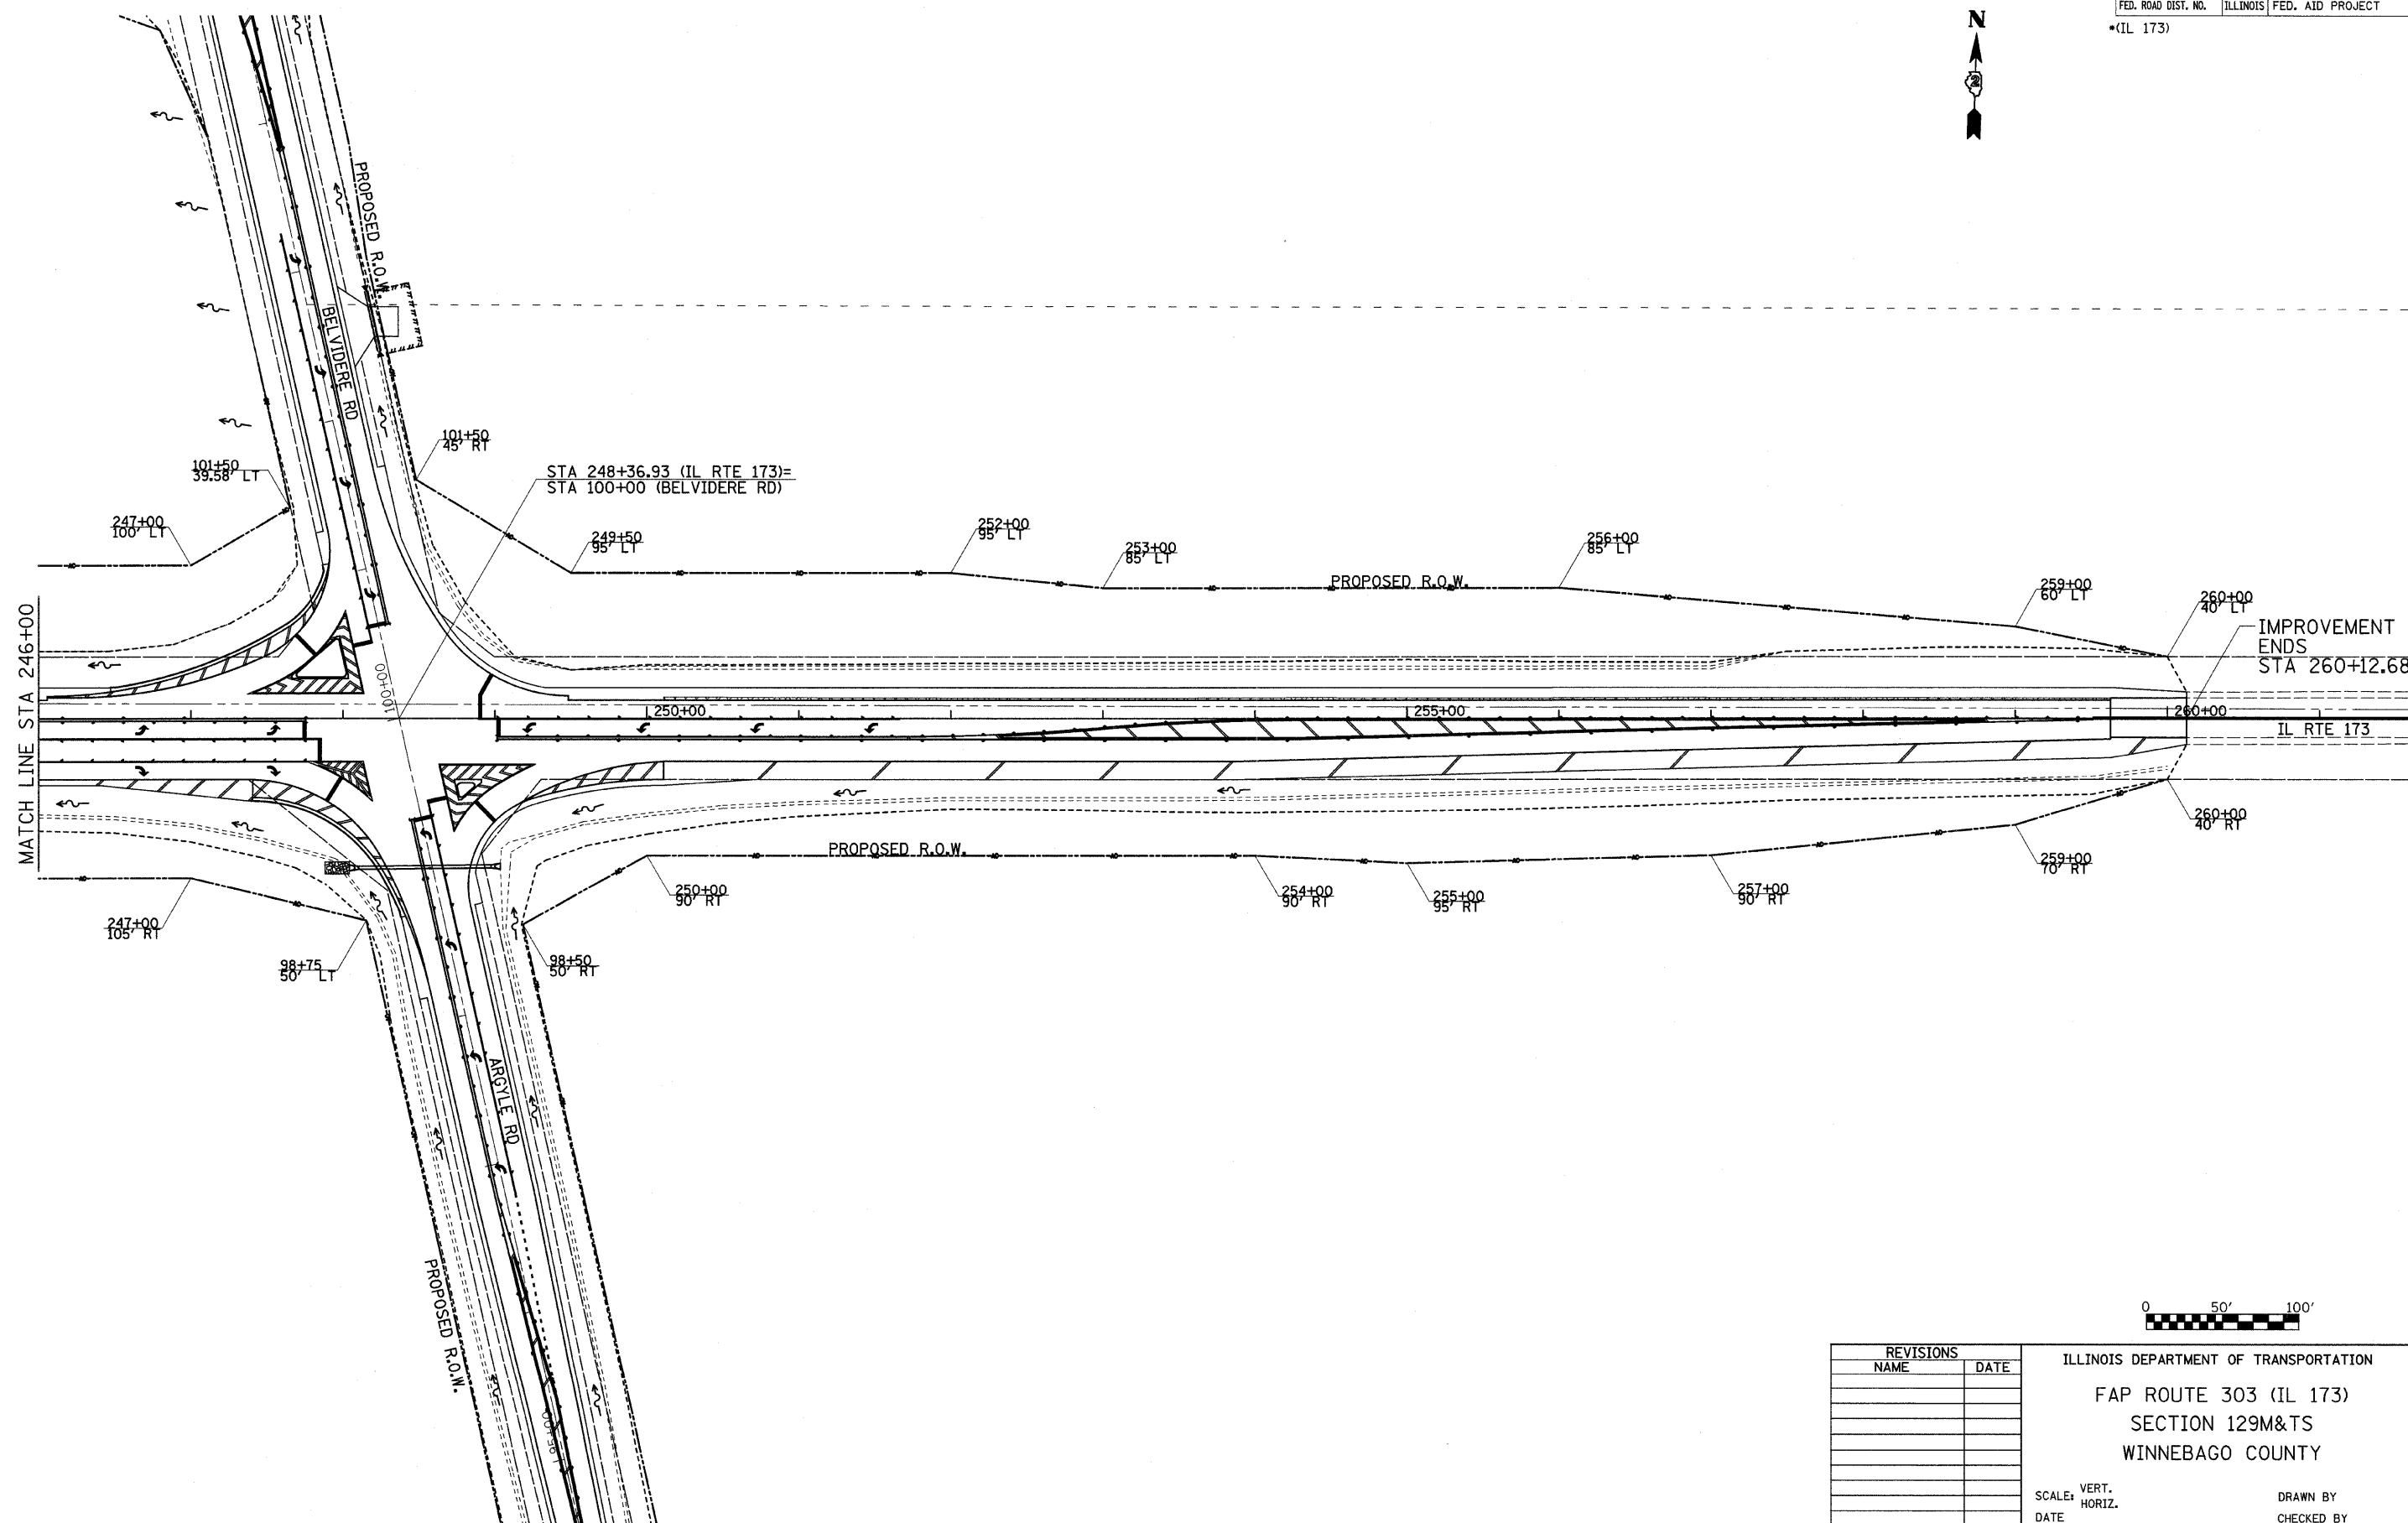

PLOT DATE = Mon Dec 03 13:25:28 2007  
 FILE NAME = c:\p\proj\sta\246\173.dwg  
 PLOT SCALE = 5/8"=1'-0"  
 USER NAME = polzinej

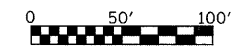

REVISIONS		DATE
NAME		

ILLINOIS DEPARTMENT OF TRANSPORTATION  
 FAP ROUTE 303 (IL 173)  
 SECTION 129M&TS  
 WINNEBAGO COUNTY

SCALE: VERT. \_\_\_\_\_  
 HORIZ. \_\_\_\_\_  
 DATE \_\_\_\_\_

DRAWN BY \_\_\_\_\_  
 CHECKED BY \_\_\_\_\_

## IL RTE 173 R.O.W. & EASEMENTS