
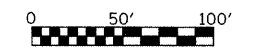


R.O.W. & EASEMENTS

CONTRACT NO. 64D51				
F.A.P. RTE.	SECTION	COUNTY	TOTAL SHEETS	SHEET NO.
*303	129M&TS	WINNEBAGO	110	45
STA. 93+00		TO STA.110+00		
FED. ROAD DIST. NO.		ILLINOIS FED. AID PROJECT		
*(IL 173)				

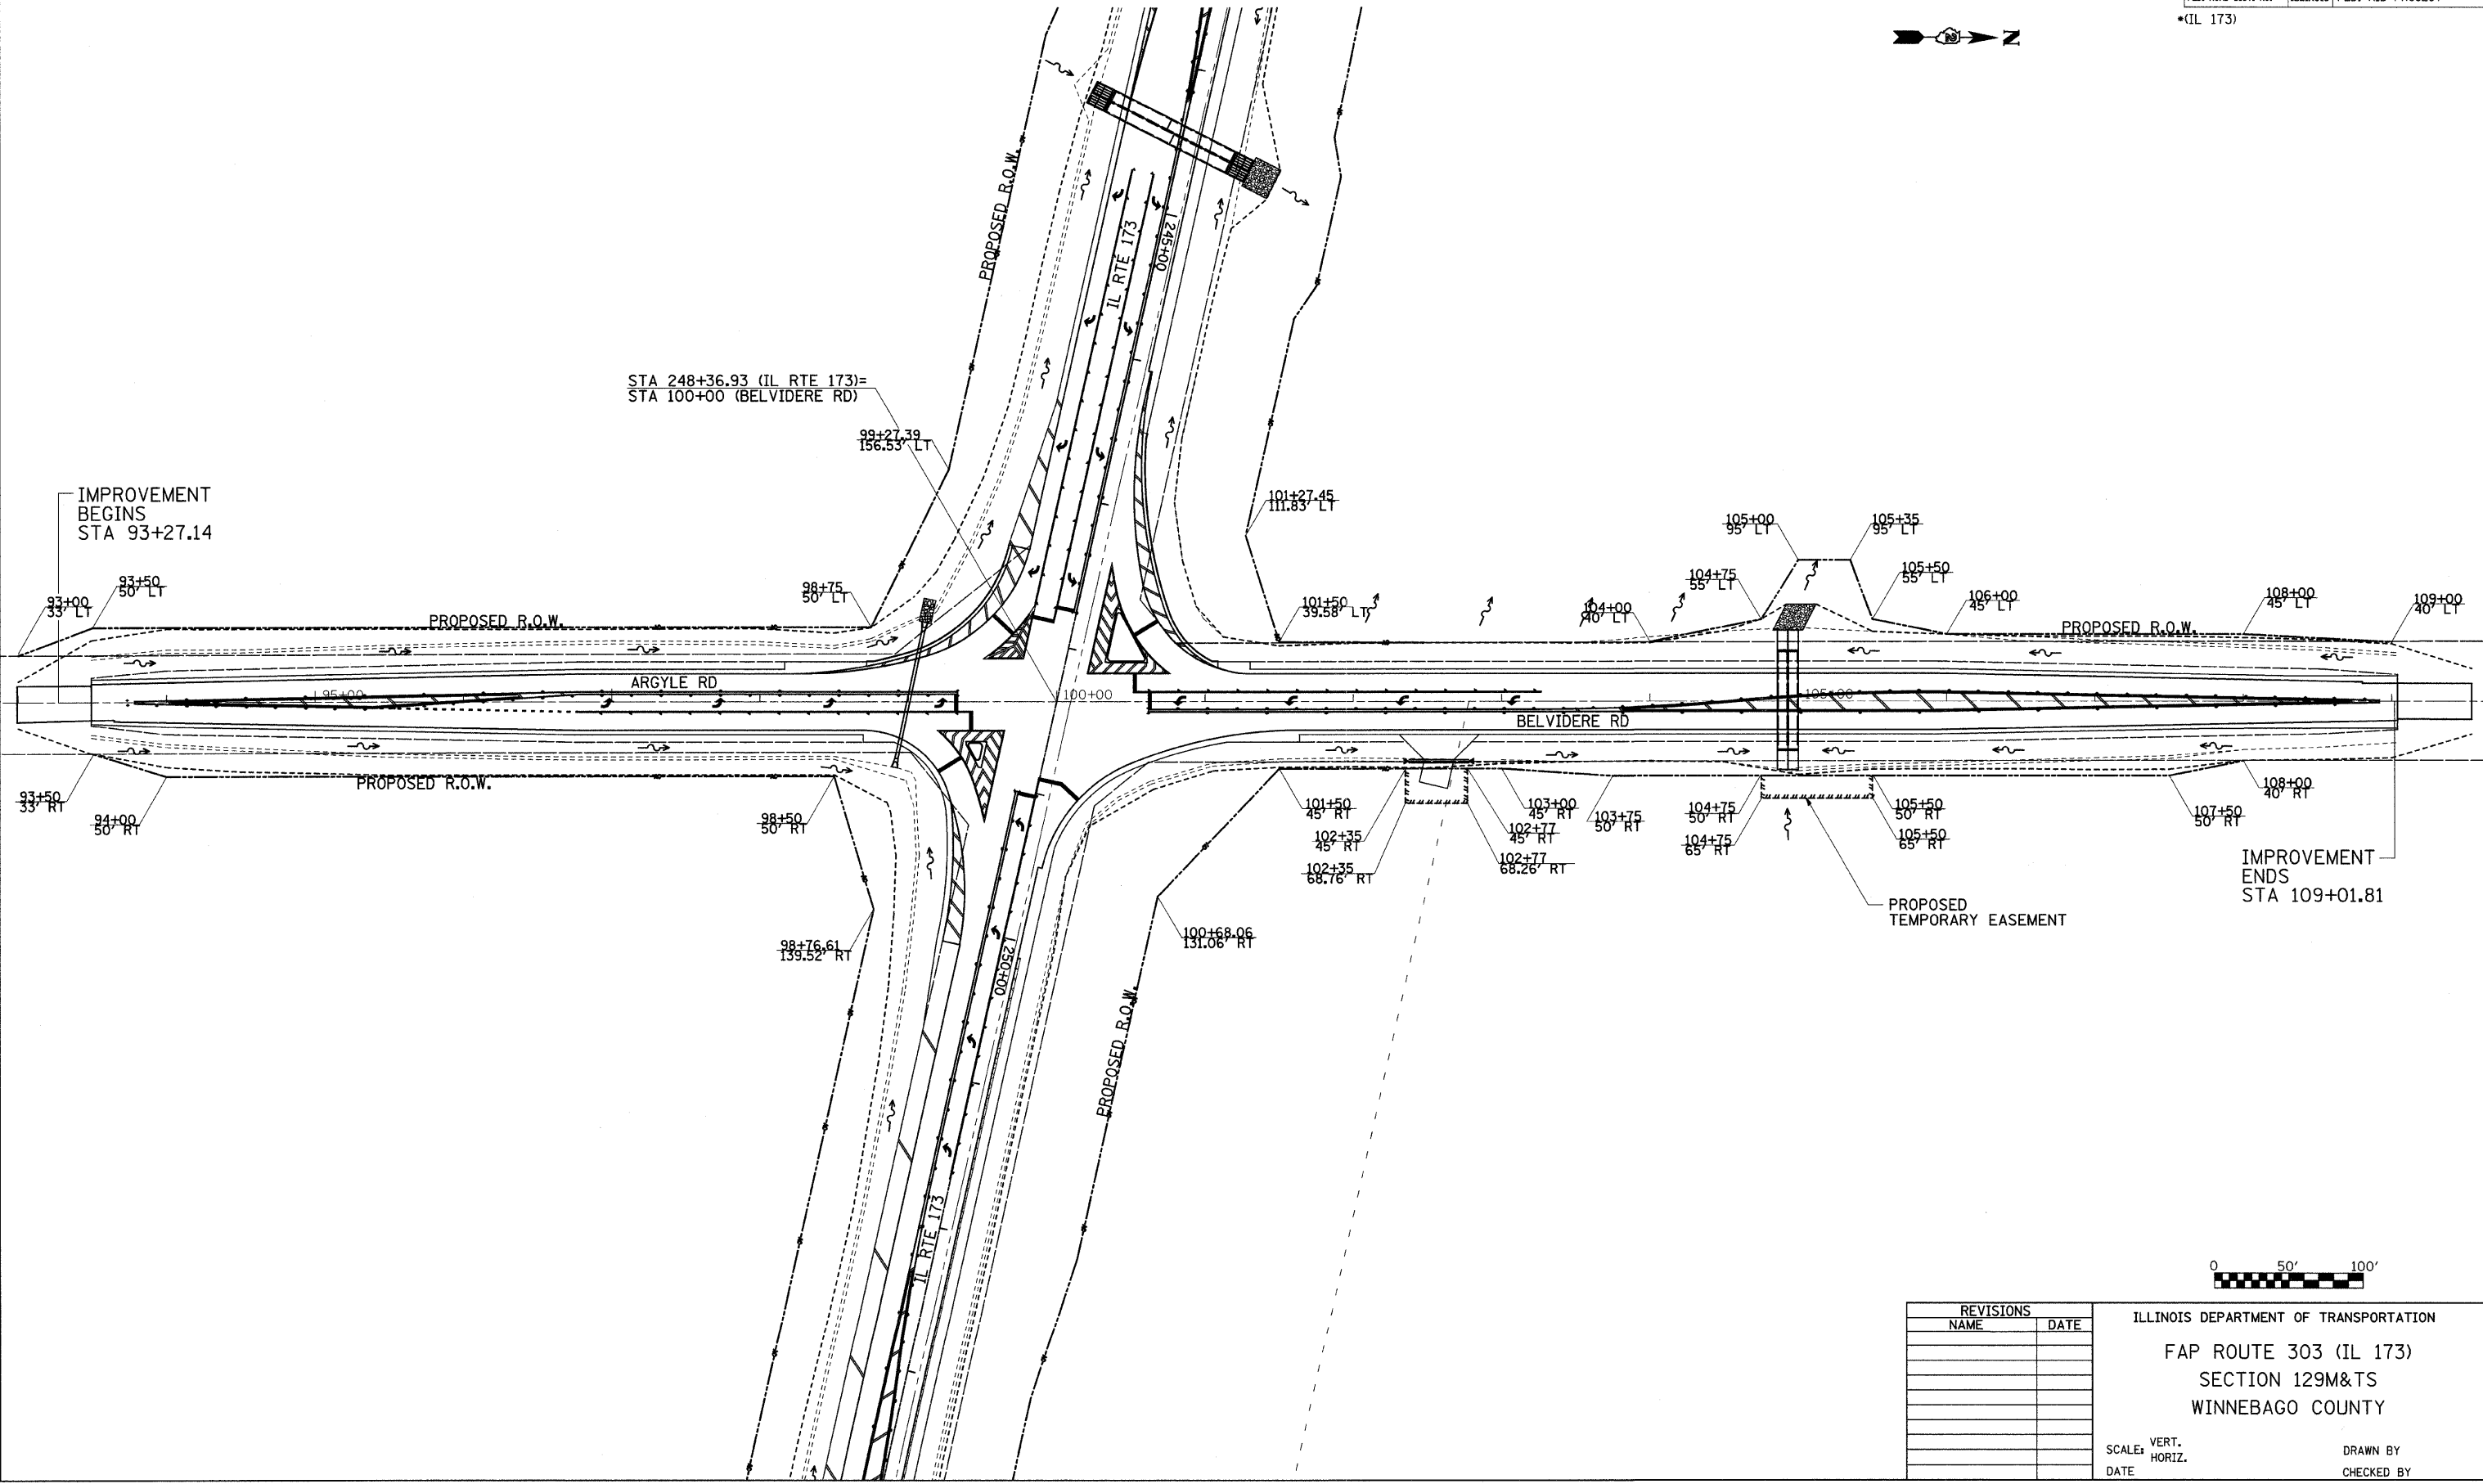

REVISIONS	
NAME	DATE

ILLINOIS DEPARTMENT OF TRANSPORTATION

FAP ROUTE 303 (IL 173)

SECTION 129M&TS

WINNEBAGO COUNTY

SCALE: VERT. _____

HORIZ. _____

DATE _____

DRAWN BY _____

CHECKED BY _____

PLOT DATE = Mon Dec 03 13:26:29 2007
 FILE NAME = c:\projects\2007\173\173.dwg
 PLOT SCALE = 5/8" = 1' IN.
 USER NAME = polzma

ARGYLE RD & BELVIDERE RD R.O.W. & EASEMENTS