


F.A.P. RTE.	SECTION	COUNTY	TOTAL SHEETS	SHEET NO.
303	129M&TS	WINNEBAGO	110	53
STA.		TO STA.		
FED. ROAD DIST. NO.		ILLINOIS FED. AID PROJECT		


PHASE DESIGNATION DIAGRAM

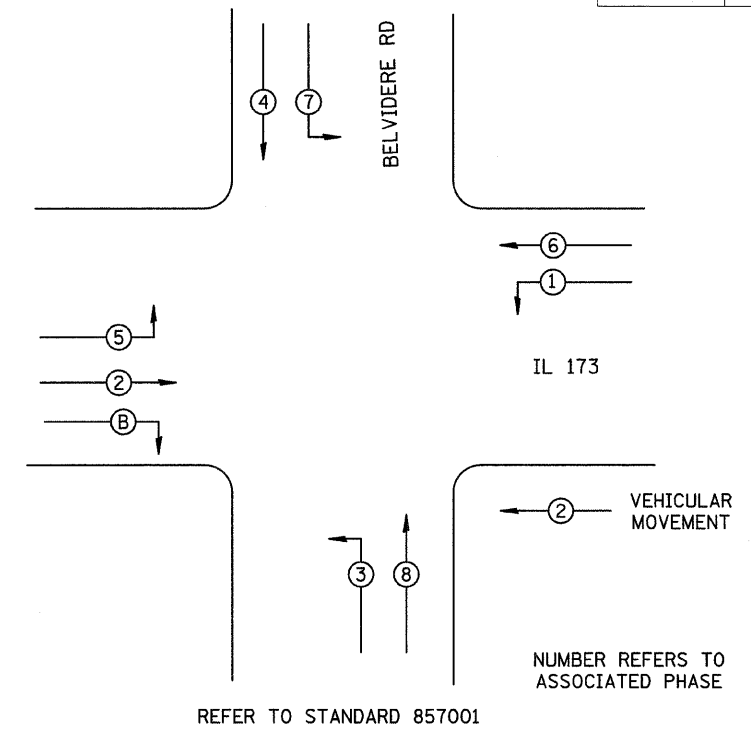

- LEGEND**
- ② INDICATES NUMBER OF NEW CONDUCTORS. ALL CABLE IS NO. 14 EXCEPT AS INDICATED.
 - | |
|---|
| R |
| Y |
| G |

 NEW SIGNAL HEAD WITH OR WITHOUT BACKPLATE
 - LUMINAIRE, 400 WATT
 - ▲ EMERGENCY VEHICLE PREMPTION
 - | |
|---|
| V |
|---|

 VIDEO DETECTION SYSTEM

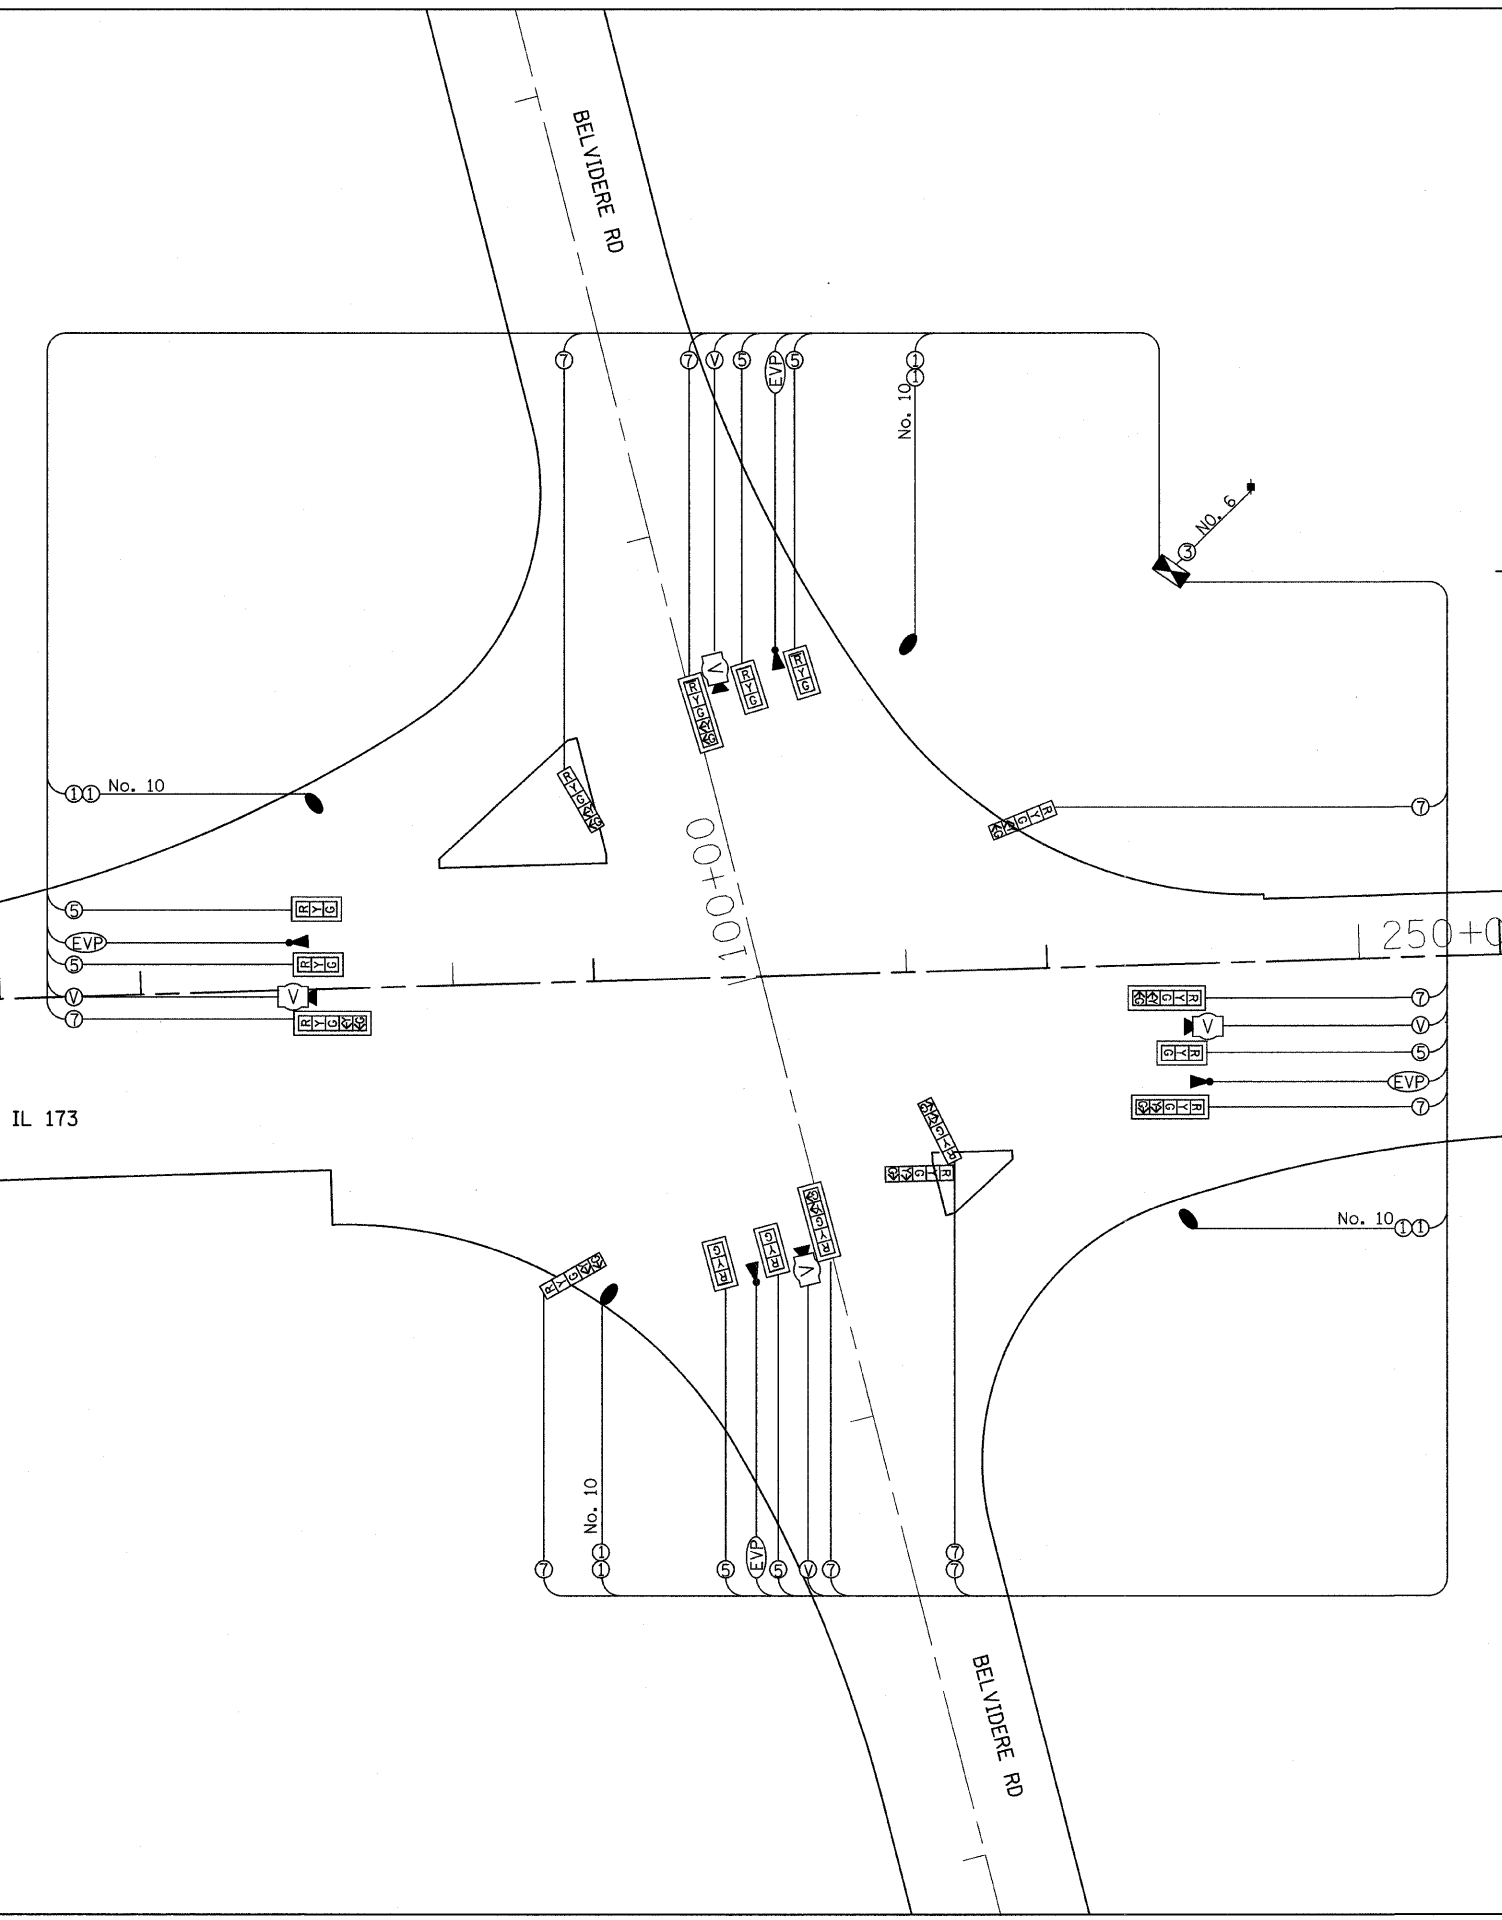

DETECTOR ASSIGNMENT		
DETECTOR	PHASE NO.	DIRECTION
A	8	WB FAR ADVANCE
B	8	WB MID ADVANCE
C	8	WB PRESENT
D	3	WB LEFT
E	4	EB FAR ADVANCE
F	4	EB MID ADVANCE
G	4	EB PRESENT
H	7	EB LEFT
I	2	NB FAR ADVANCE
J	2	NB MID ADVANCE
K	2	NB PRESENT
L	5	NB LEFT
M	6	SB FAR ADVANCE
N	6	SB MID ADVANCE
O	6	SB PRESENT
P	1	SB LEFT

REVISIONS	
NAME	DATE

ILLINOIS DEPARTMENT OF TRANSPORTATION

FAP ROUTE 303 (IL 173)

SECTION 129M&TS

WINNEBAGO COUNTY

SCALE: VERT. _____
HORIZ. _____

DATE _____

DRAWN BY _____
CHECKED BY _____

PLOT DATE = Mon Dec 03 09:46:06 2007
 FILE NAME = c:\projects\2007\173\173.dwg
 PLOT SCALE = 28.0000 / 1 IN.
 USER NAME = polzamej