


F.A.P. RTE.	SECTION	COUNTY	TOTAL SHEETS	SHEET NO.
303	129M&TS	WINNEBAGO	110	79
STA. 230+00.0000		TO STA. 231+50.0000		
FED. ROAD DIST. NO.		ILLINOIS FED. AID PROJECT		

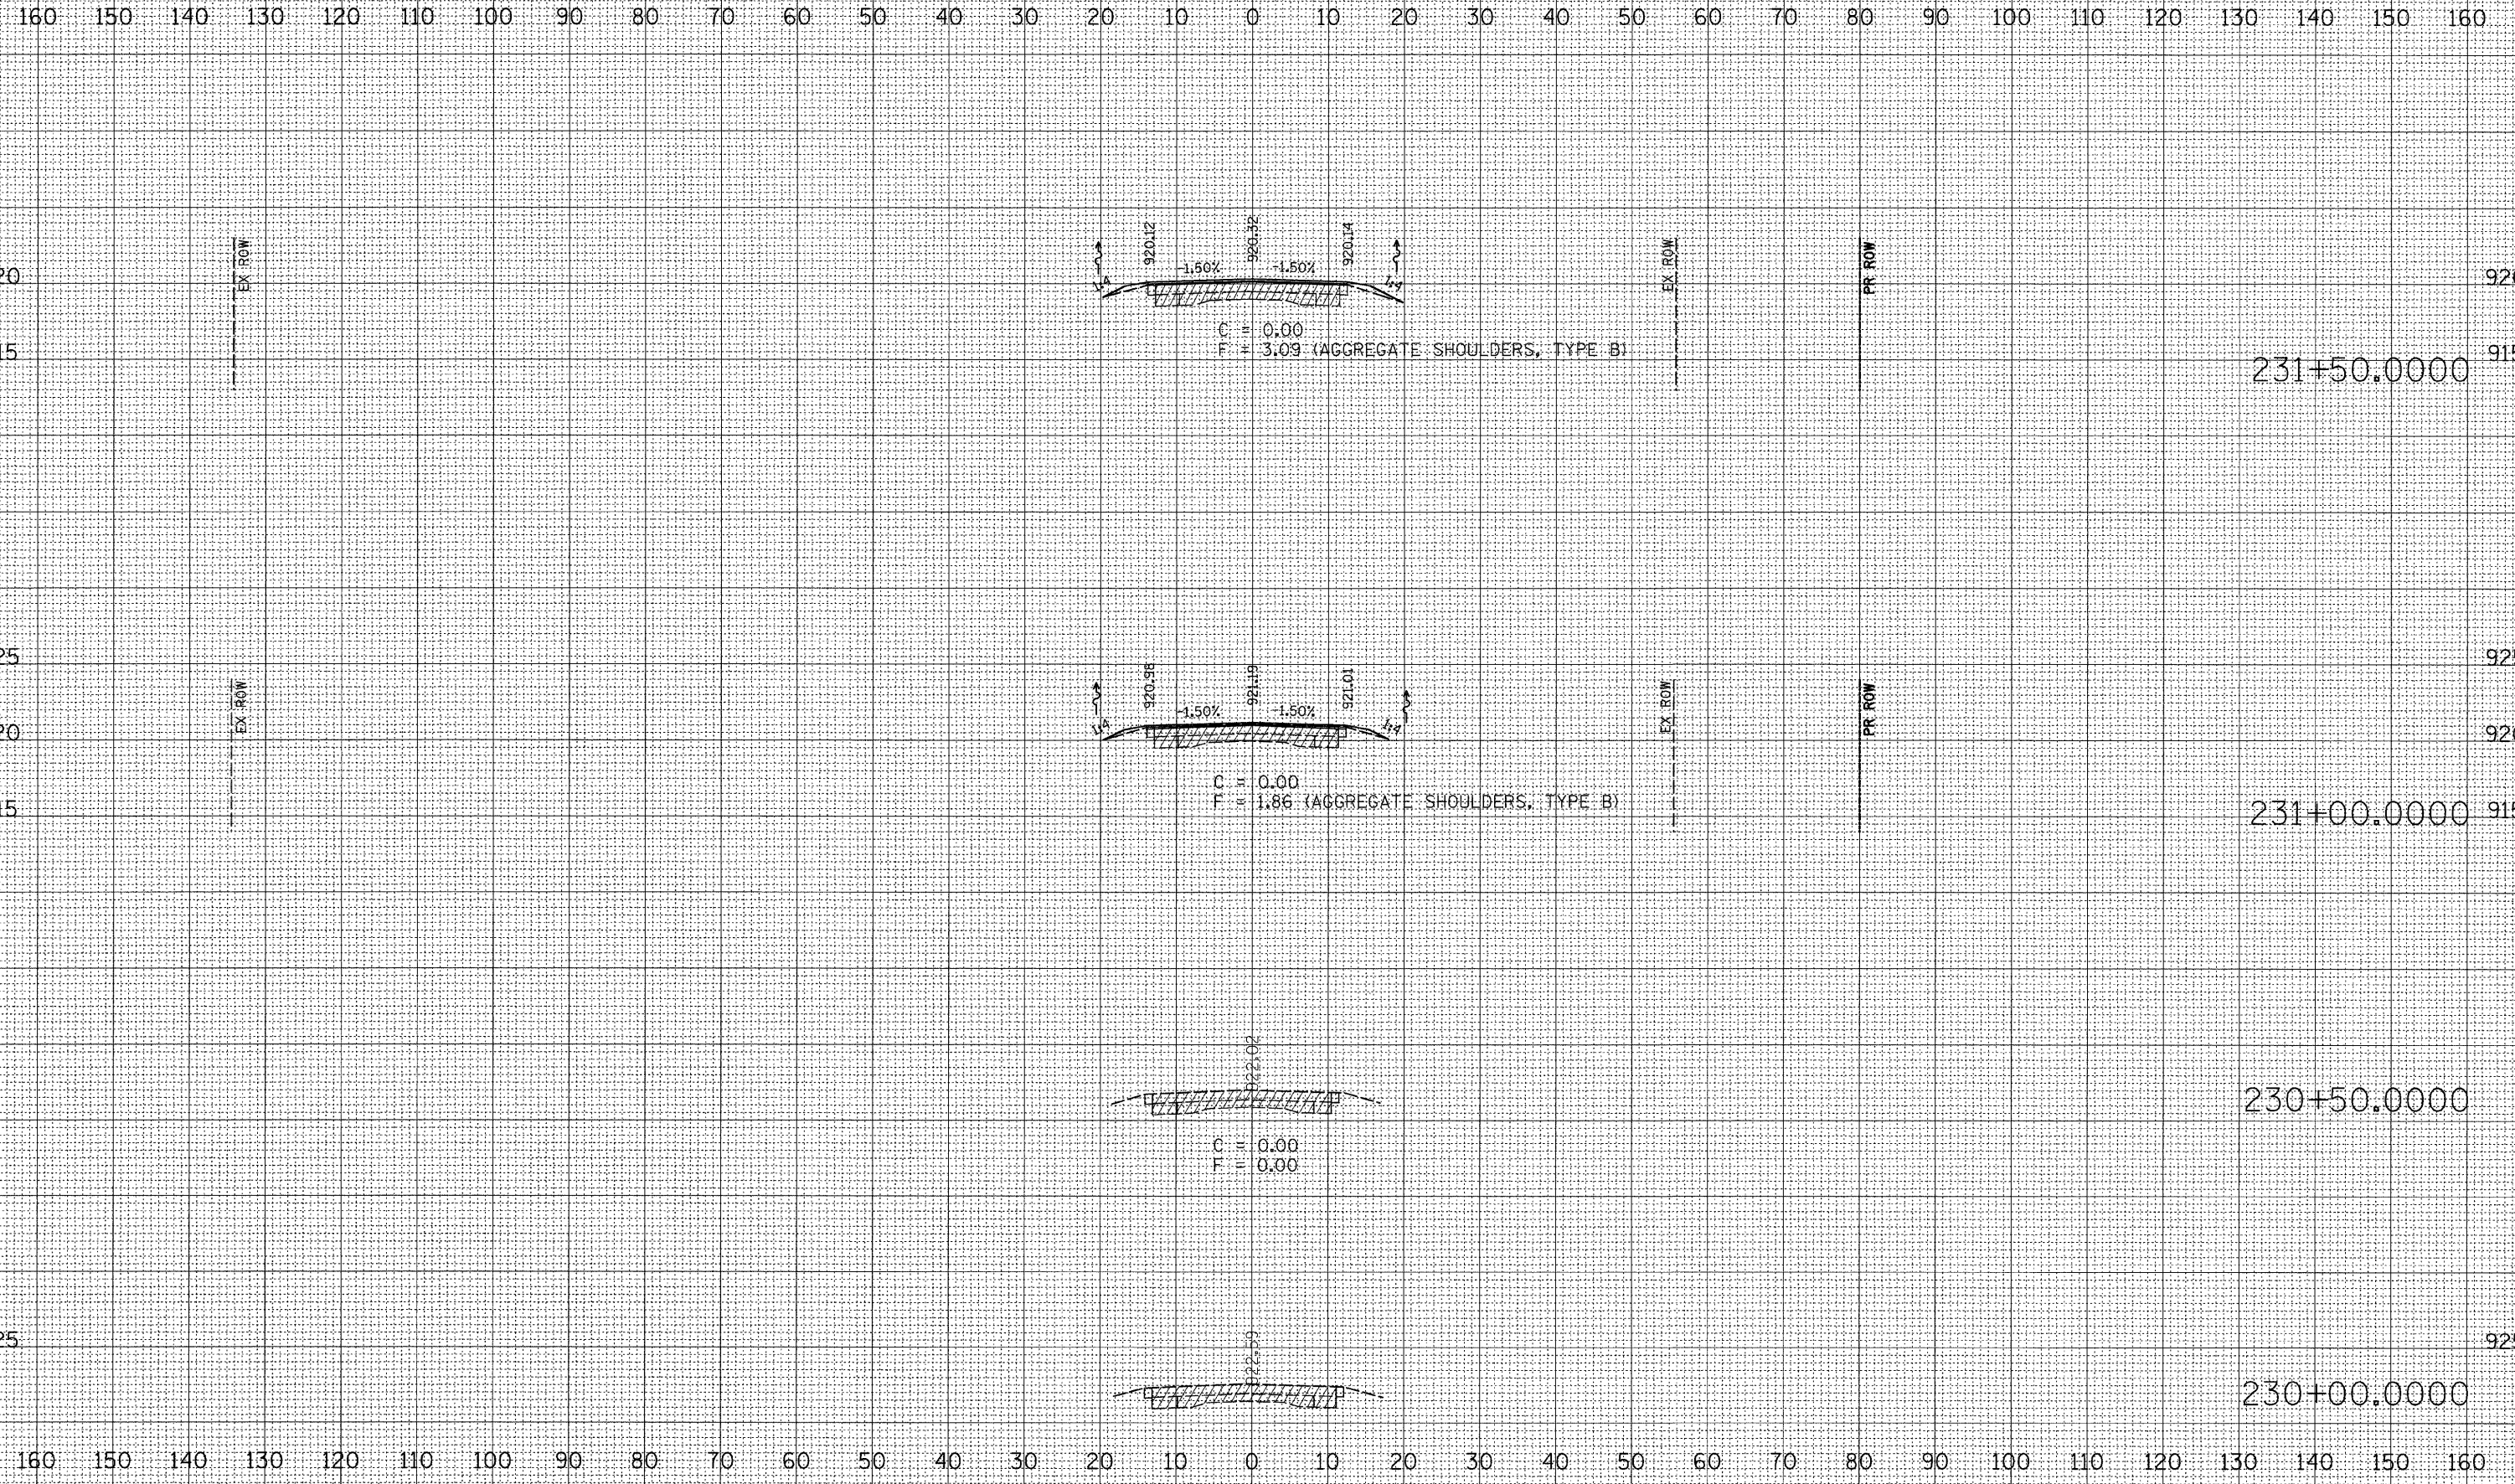

DATE	BY

FINAL SURVEY  
SURVEYED BY: \_\_\_\_\_  
DATE: \_\_\_\_\_  
NOTE BOOK NO.: \_\_\_\_\_  
AREAS CHECKED: \_\_\_\_\_

DATE	BY

ORIGINAL SURVEY  
SURVEYED BY: \_\_\_\_\_  
DATE: \_\_\_\_\_  
NOTE BOOK NO.: \_\_\_\_\_  
AREAS CHECKED: \_\_\_\_\_

PLOT DATE = Mon Dec 03 15:49:19 2007  
 FILE NAME = c:\pca\meta\p2070707\c870707.mxd  
 PLOT SCALE = 18.0000' / IN.  
 USER NAME = polzamej