


F.A.P. RTE.	SECTION	COUNTY	TOTAL SHEETS	SHEET NO.
303	129M&TS	WINNEBAGO	110	88
STA. 244+00.0000		TO STA. 244+50.0000		
FED. ROAD DIST. NO.		ILLINOIS FED. AID PROJECT		

160 150 140 130 120 110 100 90 80 70 60 50 40 30 20 10 0 10 20 30 40 50 60 70 80 90 100 110 120 130 140 150 160

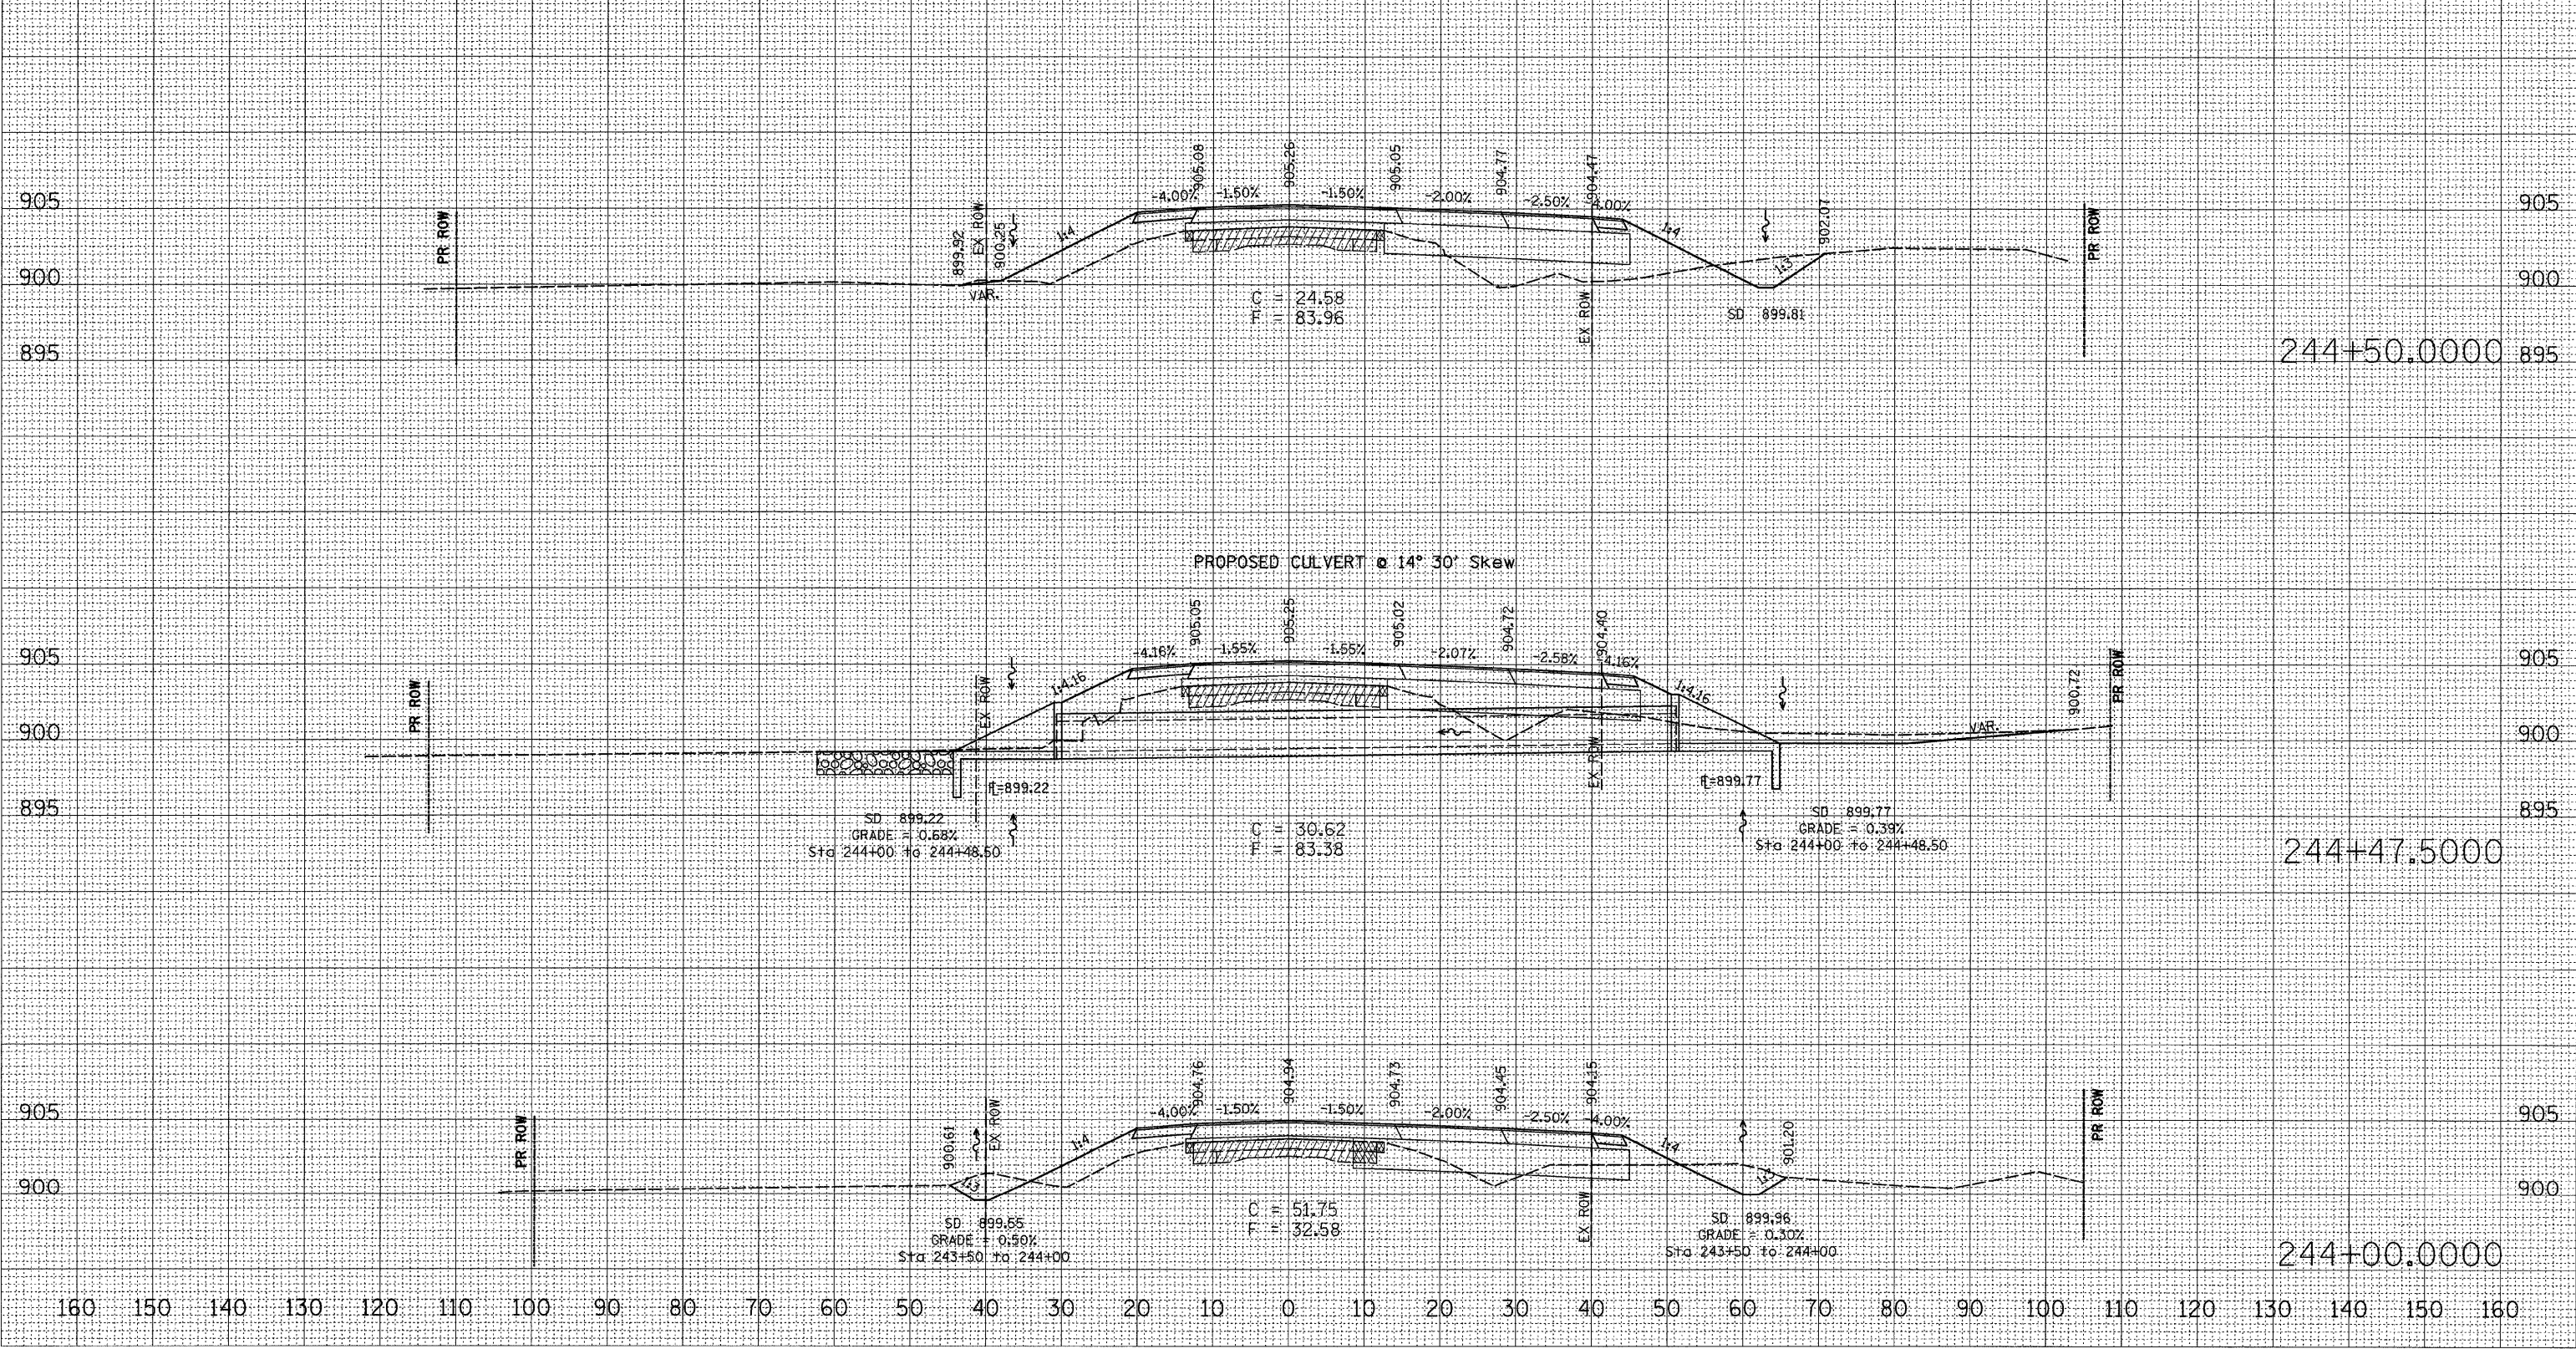

244+50.0000

244+47.5000

244+00.0000

DATE	BY	REVISION

FINAL SURVEY  
NOTE BOOK NO. \_\_\_\_\_

DATE	BY	REVISION

ORIGINAL SURVEY  
NOTE BOOK NO. \_\_\_\_\_

PLOT DATE = Mon Dec 83 15:49:22 2007  
 FILE NAME = c:\projects\129m&ts\129m&ts.dwg  
 PLOT SCALE = 1/8" = 1' / IN.  
 USER NAME = polzmoj