


F.A.U. RTE.	SECTION	COUNTY	TOTAL SHEETS	SHEET NO.
5564	111PM	WHITESIDE	16	4
STA.		TO STA.		
FED. ROAD DIST. NO.		ILLINOIS FED. AID PROJECT		

TYPICAL SECTIONS

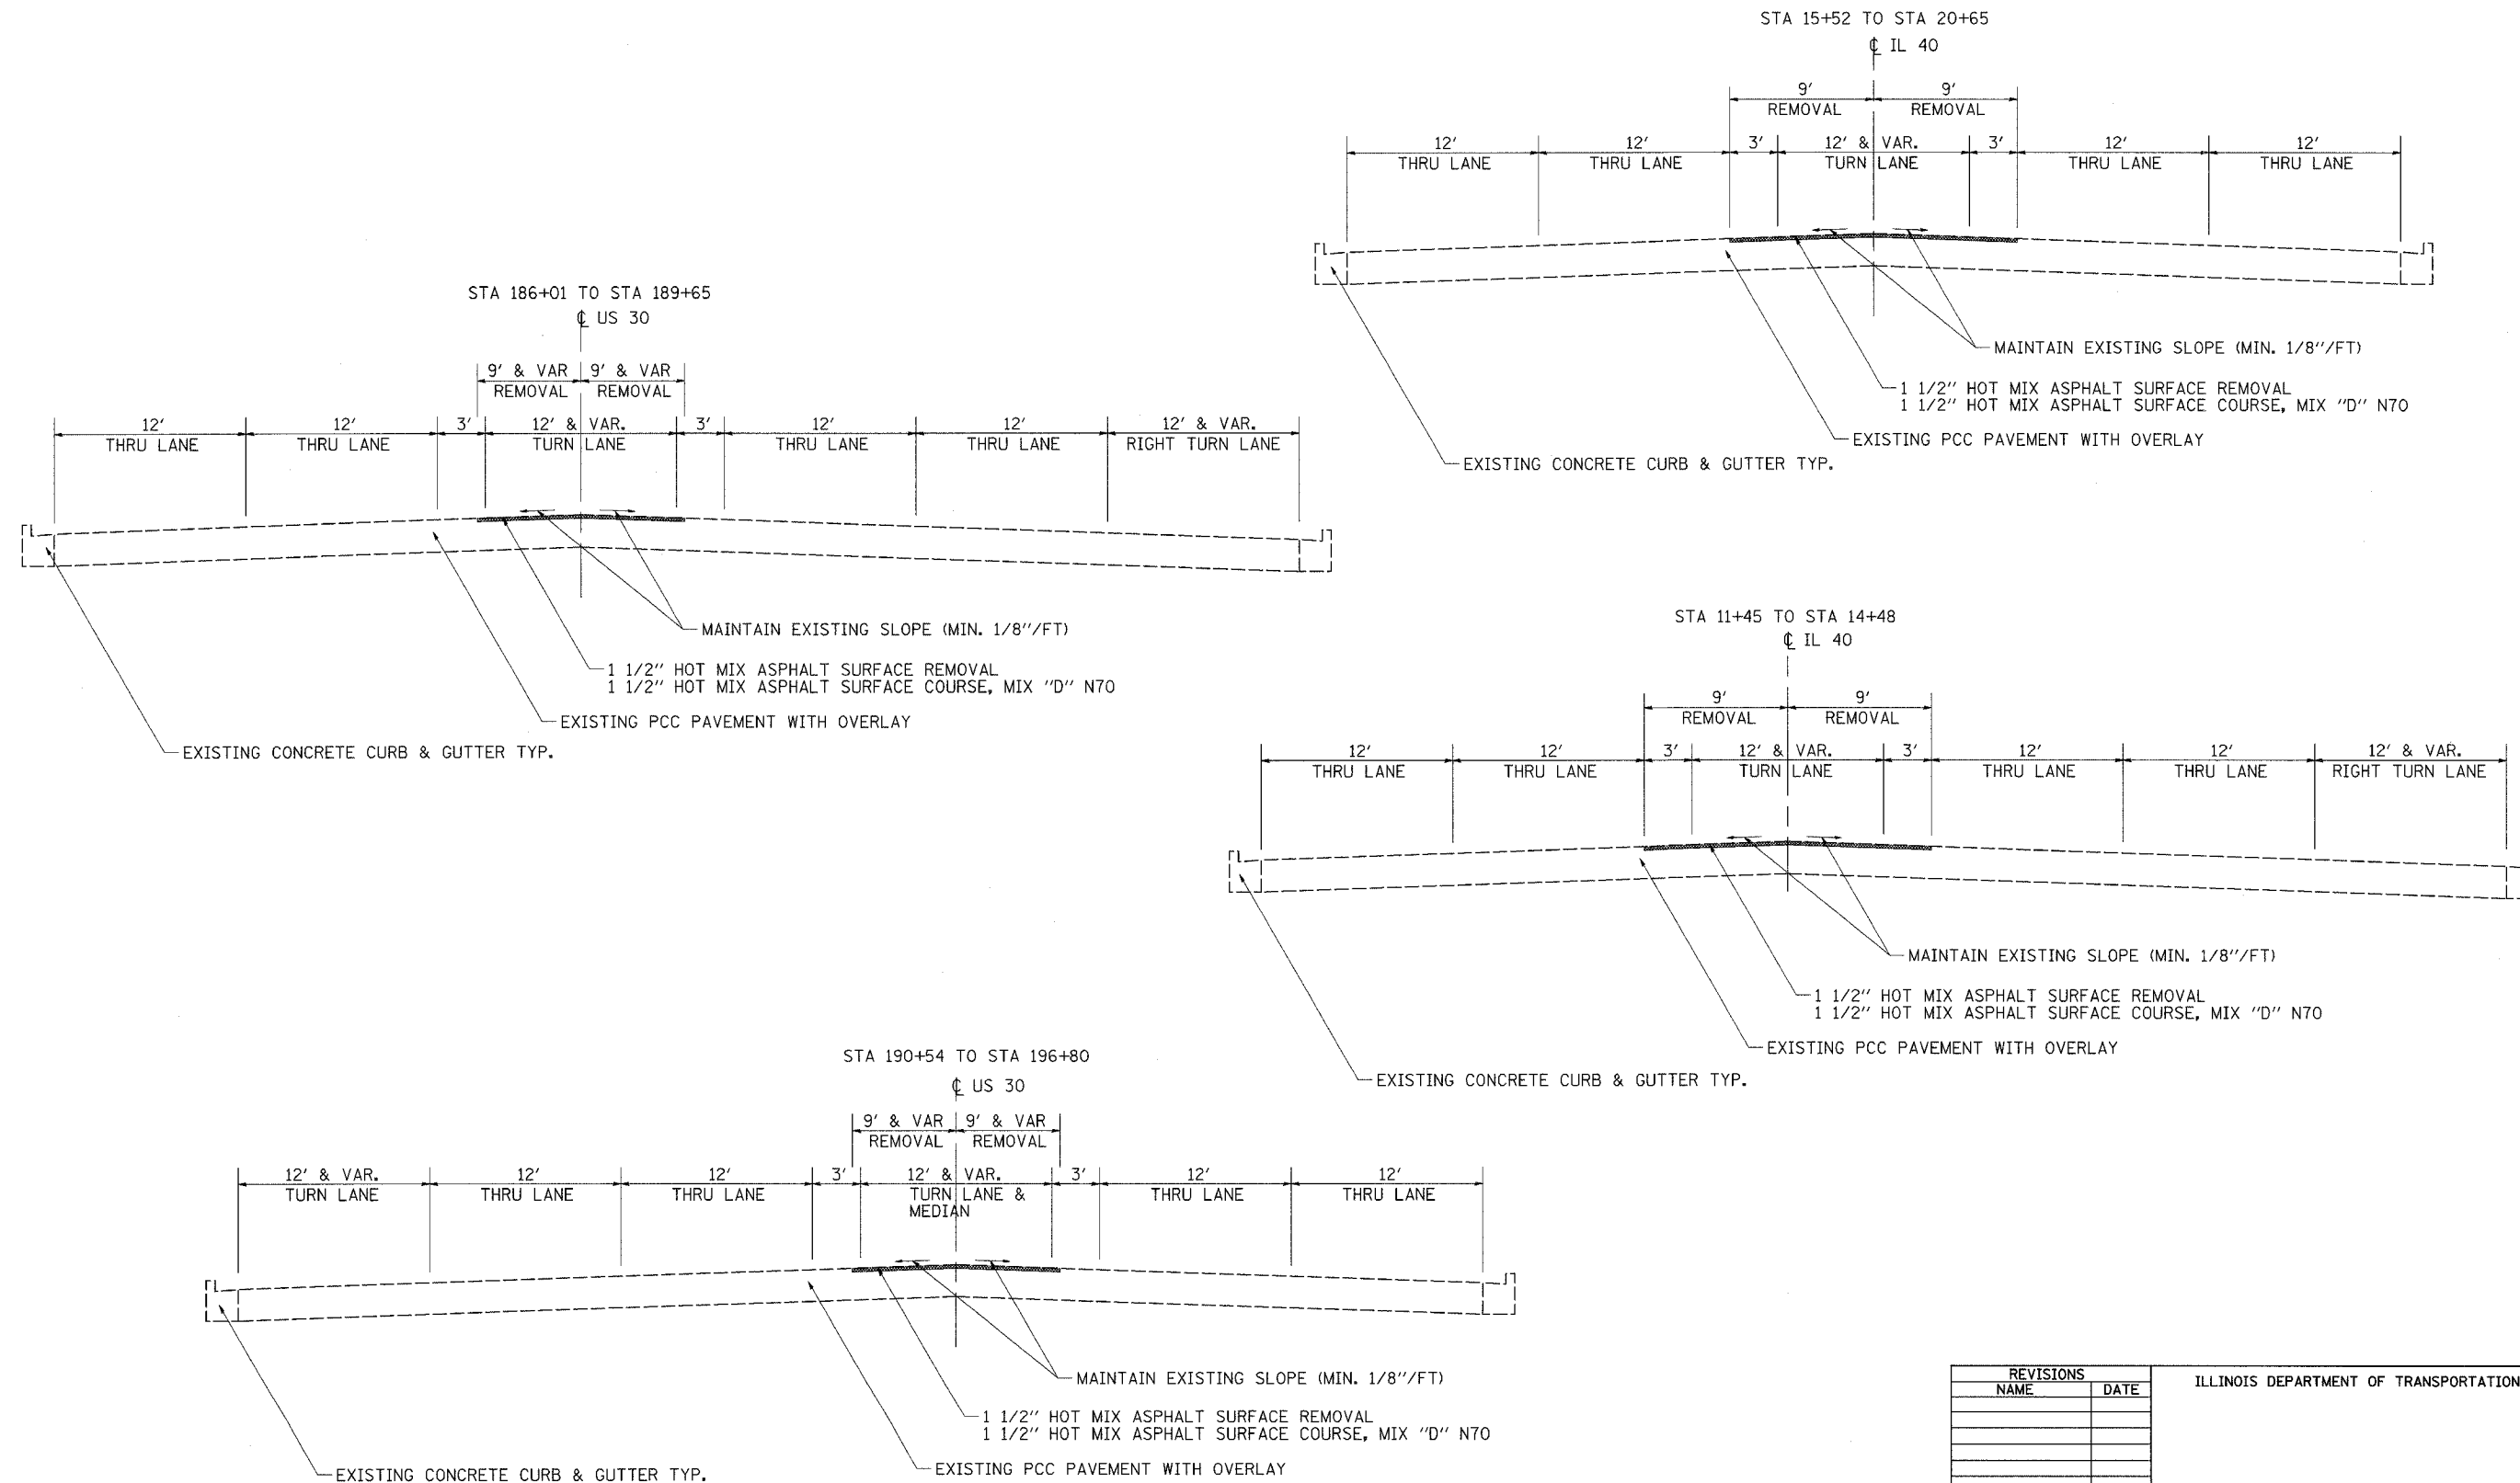

PLOT DATE = Thu, Dec 06, 07:27:04, 2007
 FILE NAME = c:\pwork\projects\62091907\111PM\111PM.dgn
 PLOT SCALE = 28.0000 / IN.
 USER NAME = hmsenke

REVISIONS		ILLINOIS DEPARTMENT OF TRANSPORTATION
NAME	DATE	
		SCALE: VERT. HORIZ. DATE
DRAWN BY		CHECKED BY