


# PAVEMENT MARKING DETAILS

CONTRACT NO. 64053				
F.A.U. RTE.	SECTION	COUNTY	TOTAL SHEETS	SHEET NO.
5564	111PM	WHITESIDE	16	9
STA.		TO STA.		
FED. ROAD DIST. NO.		ILLINOIS FED. AID PROJECT		

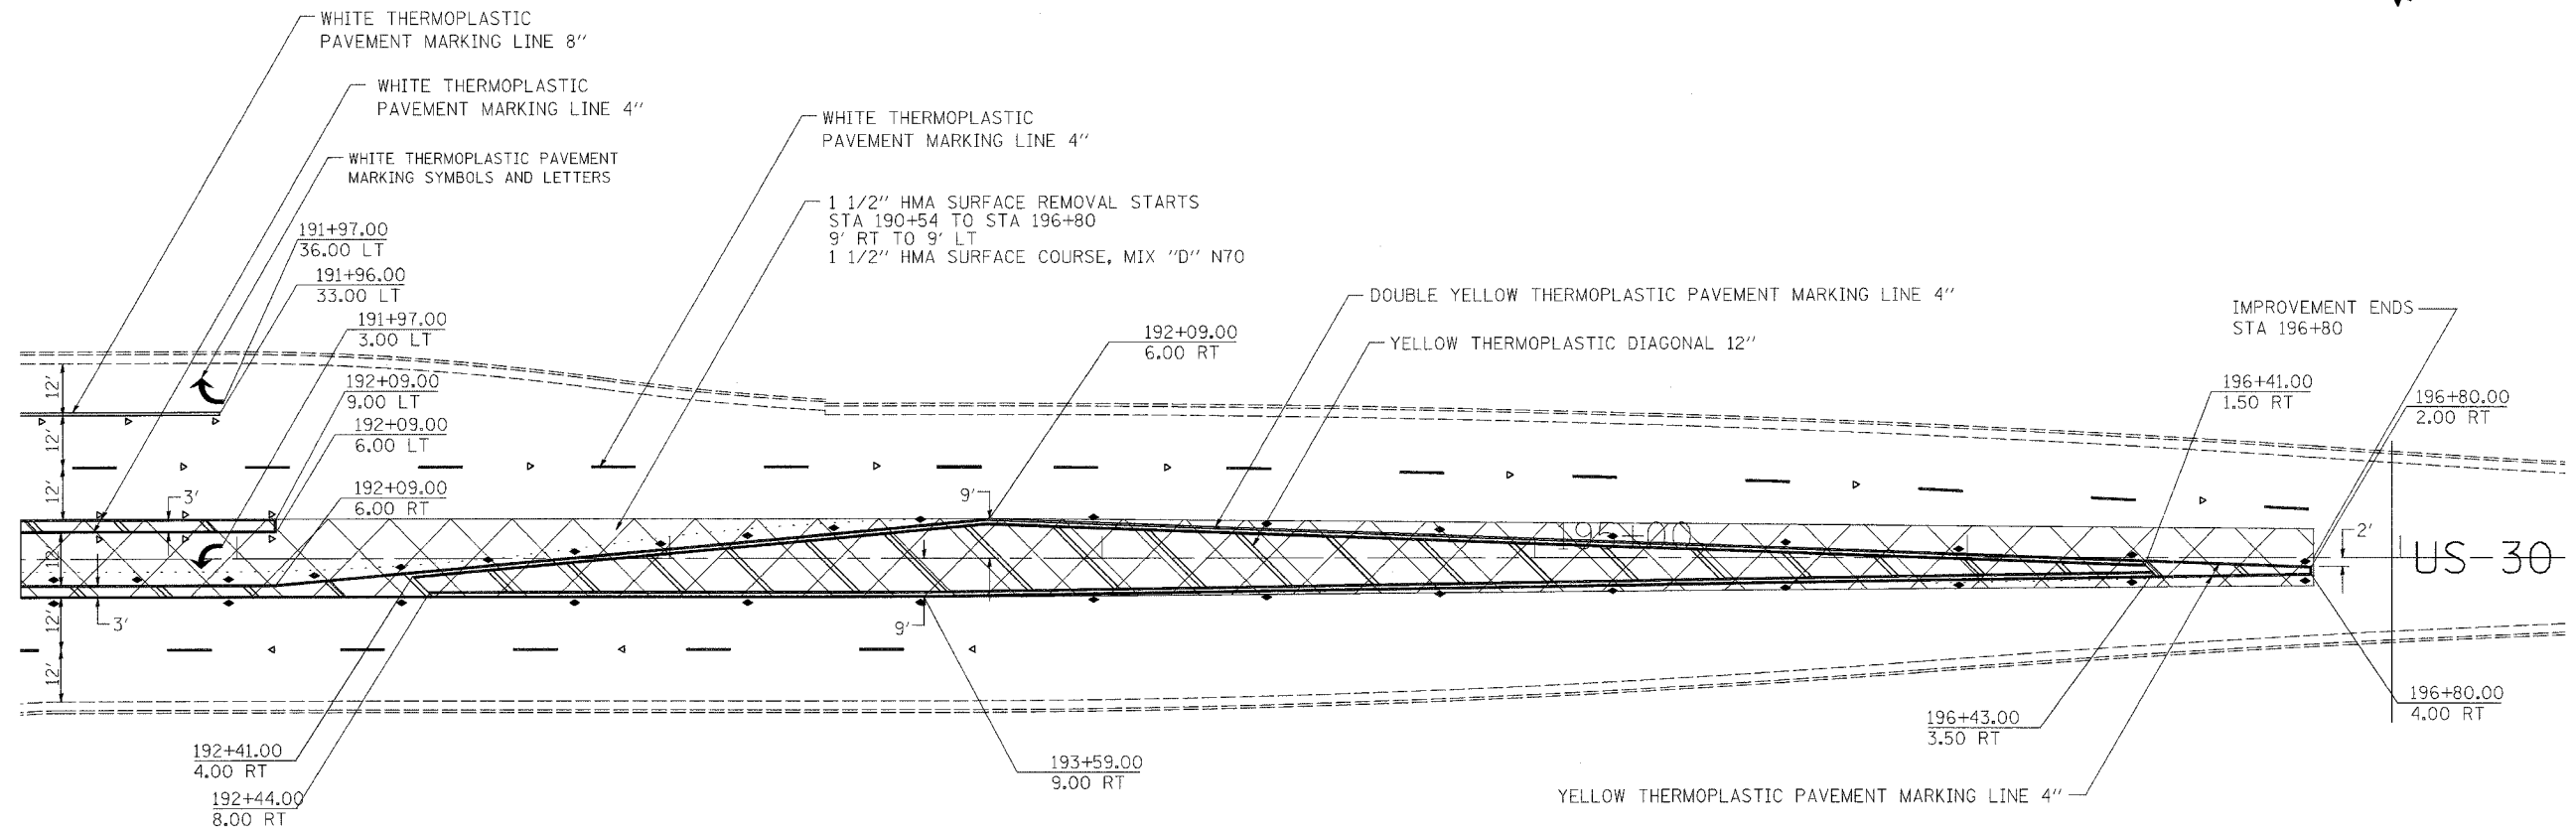

REVISIONS	
NAME	DATE

ILLINOIS DEPARTMENT OF TRANSPORTATION

SCALE: VERT. / HORIZ. / DATE

DRAWN BY / CHECKED BY

PLOT DATE = Thu Dec 06 07:54:52 2007  
 FILE NAME = c:\p\projects\028197\108197.plt.dgn  
 PLOT SCALE = 28.0000 / IN.  
 USER NAME = hennings

## PAVEMENT MARKING DETAILS