


F.A.U. RTE.	SECTION	COUNTY	TOTAL SHEETS	SHEET NO.
5564	111PM	WHITESIDE	16	12
STA.		TO STA.		
FED. ROAD DIST. NO.	ILLINOIS	FED. AID PROJECT		

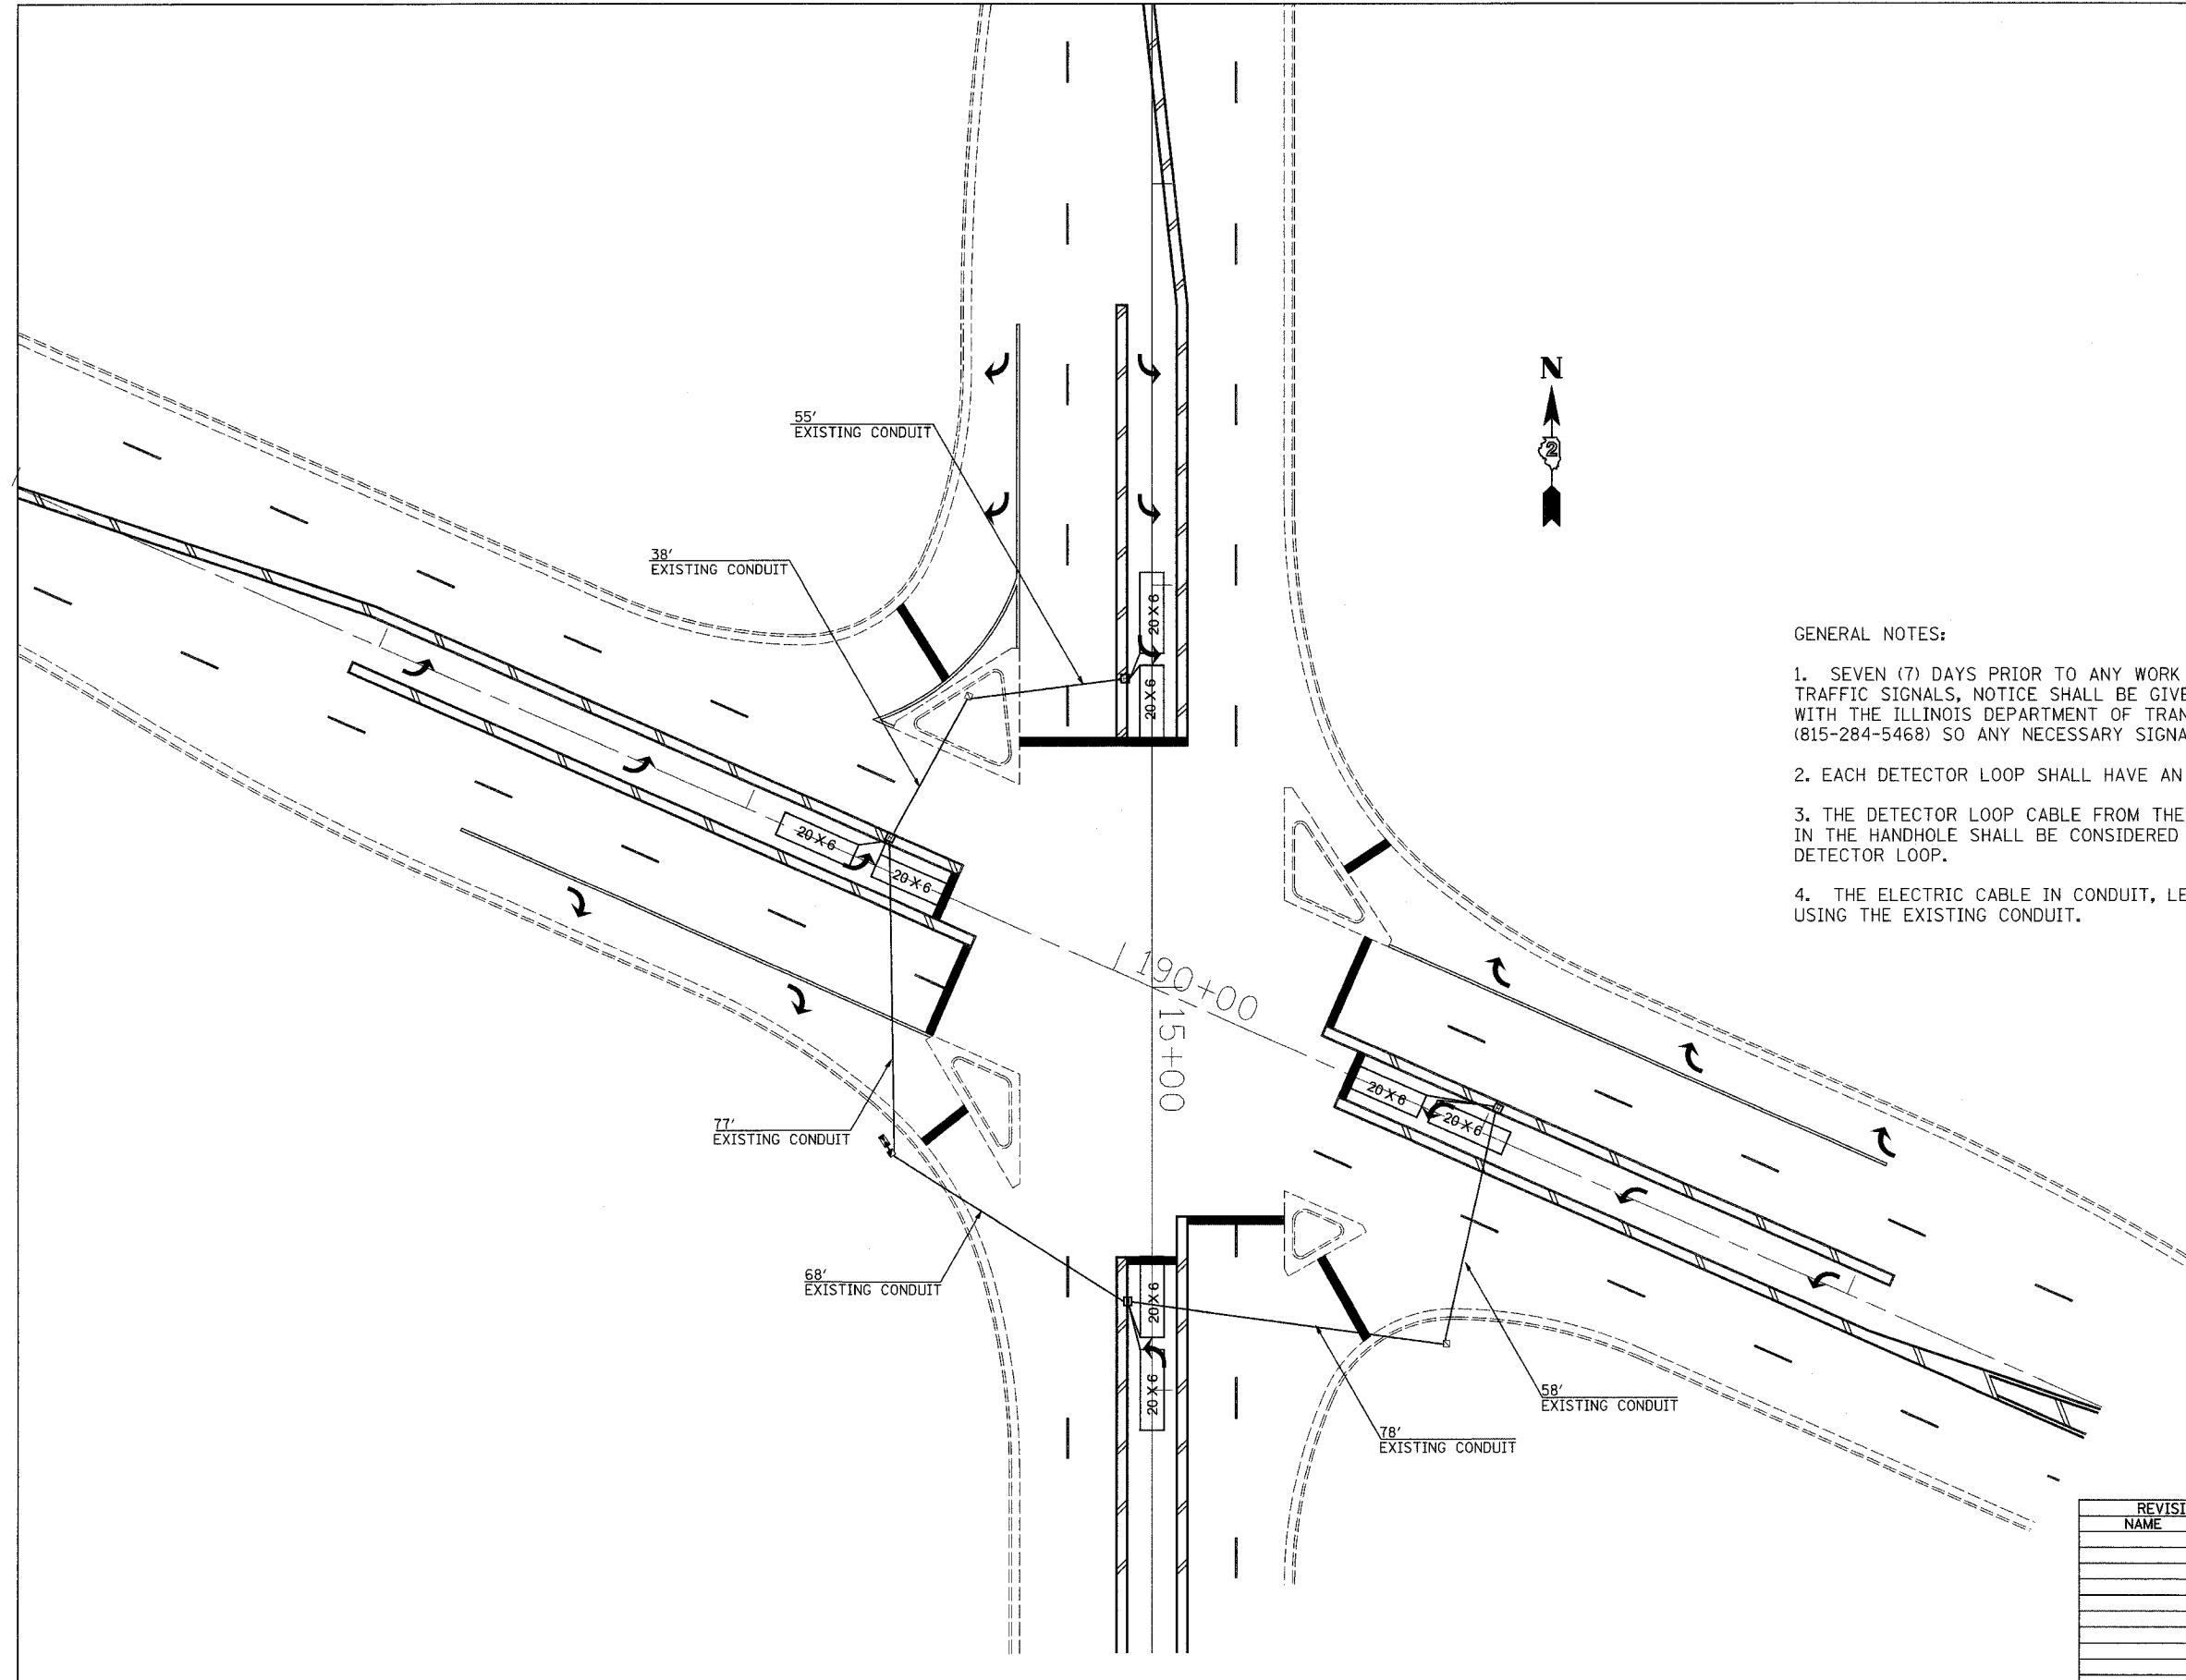

GENERAL NOTES:

1. SEVEN (7) DAYS PRIOR TO ANY WORK THAT MAY AFFECT THE OPERATION OF THE TRAFFIC SIGNALS, NOTICE SHALL BE GIVEN TO SCOTT KULLERSTRAND WITH THE ILLINOIS DEPARTMENT OF TRANSPORTATION, REGION 2/DISTRICT 2, (815-284-5468) SO ANY NECESSARY SIGNAL TIMING ADJUSTMENTS MAY BE MADE.
2. EACH DETECTOR LOOP SHALL HAVE AN INDIVIDUAL CONDUIT STUB.
3. THE DETECTOR LOOP CABLE FROM THE END OF THE SAW CUT TO THE SPLICE IN THE HANDHOLE SHALL BE CONSIDERED INCIDENTAL TO THE COST OF THE DETECTOR LOOP.
4. THE ELECTRIC CABLE IN CONDUIT, LEAD-IN, No., 18, 3 PR, SHALL BE INSTALLED USING THE EXISTING CONDUIT.

PLOT DATE = Thu Dec 08 07:54:53 2007
 FILE NAME = c:\projects\6209987\6209987.dgn
 PLOT SCALE = 20,000% / IN.
 USER NAME = hemsorke

REVISIONS	
NAME	DATE

ILLINOIS DEPARTMENT OF TRANSPORTATION

SCALE: VERT. DRAWN BY
 HORIZ. CHECKED BY
 DATE