


F.A.P. RTE.	SECTION	COUNTY	TOTAL SHEETS	SHEET NO.
326		LIVINGSTON	354	68
STA. 1240+00		TO STA. 1246+00		
FED. ROAD DIST. NO.		ILLINOIS FED. AID PROJECT		
		*(123,123)RS-3,(124)RS-5,(123)BR-3		

LEGEND

- X - TREE REMOVAL
- SPECIAL DITCH
- STANDARD DITCH
- ▨ RIPRAP
- ◇ TEMP. DITCH CHECK

- SEE SIDEROAD DETAILS
- ▨ CLASS D PATCHES, 6 INCH OR AGGREGATE BASE CSE., TY. A 8" (SEE SIDEROAD DETAIL)
- ▨ CLASS D PATCHES, 16 INCH

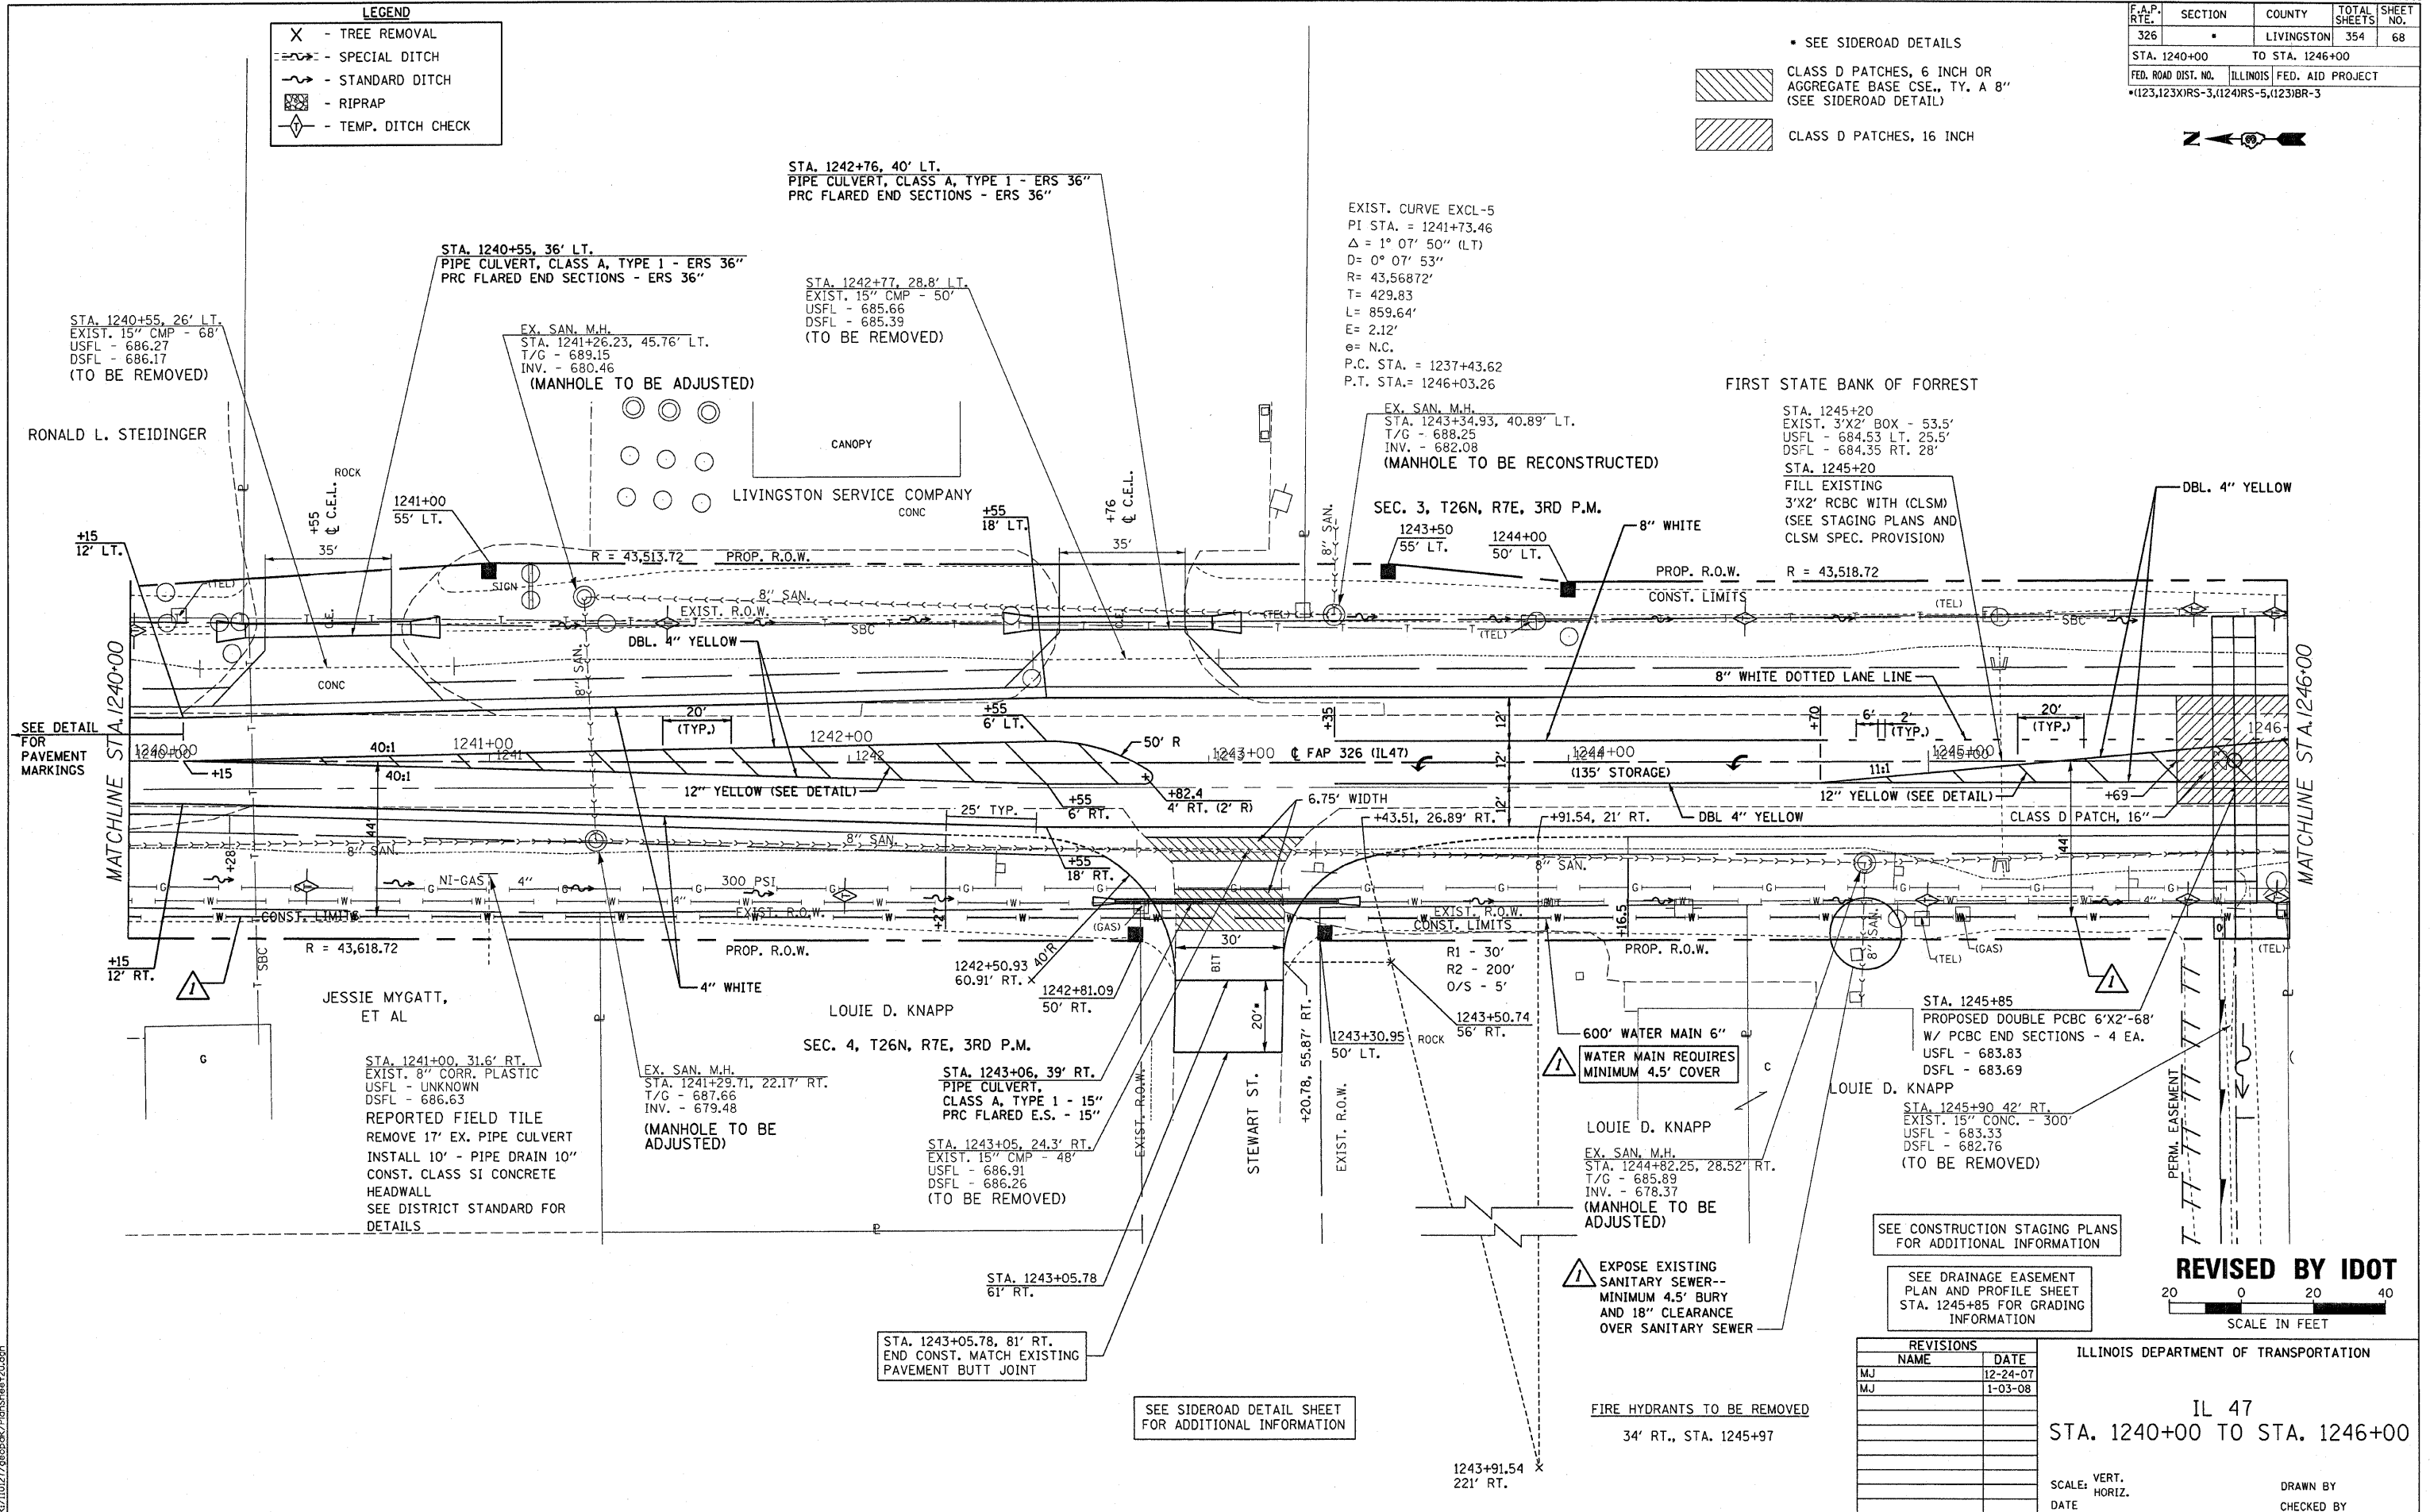

REVISED BY IDOT

SCALE IN FEET

REVISIONS

NAME	DATE
MJ	12-24-07
MJ	1-03-08

ILLINOIS DEPARTMENT OF TRANSPORTATION

IL 47

STA. 1240+00 TO STA. 1246+00

SCALE: VERT. HORIZ.

DATE

DRAWN BY

CHECKED BY

REVISED TO INCLUDE PROPOSED WATER MAIN 2-14-08 MJ IL 47 STA. 1240+00 TO STA. 1246+00

K:\11027\geopak\PlanSheet120.dgn