


F.A.P. RTE.	SECTION	COUNTY	TOTAL SHEETS	SHEET NO.
326		LIVINGSTON	354	69
STA.		TO STA.		
FED. ROAD DIST. NO.		ILLINOIS FED. AID PROJECT		
1123,123WRS-3,124RS-5,123BR-3				

FINAL SURVEY	DATE
NO. _____	_____
BY _____	_____
REVISIONS	DATE
1. _____	_____
2. _____	_____
ORIGINAL SURVEY	DATE
NO. _____	_____
BY _____	_____
REVISIONS	DATE
1. _____	_____
2. _____	_____
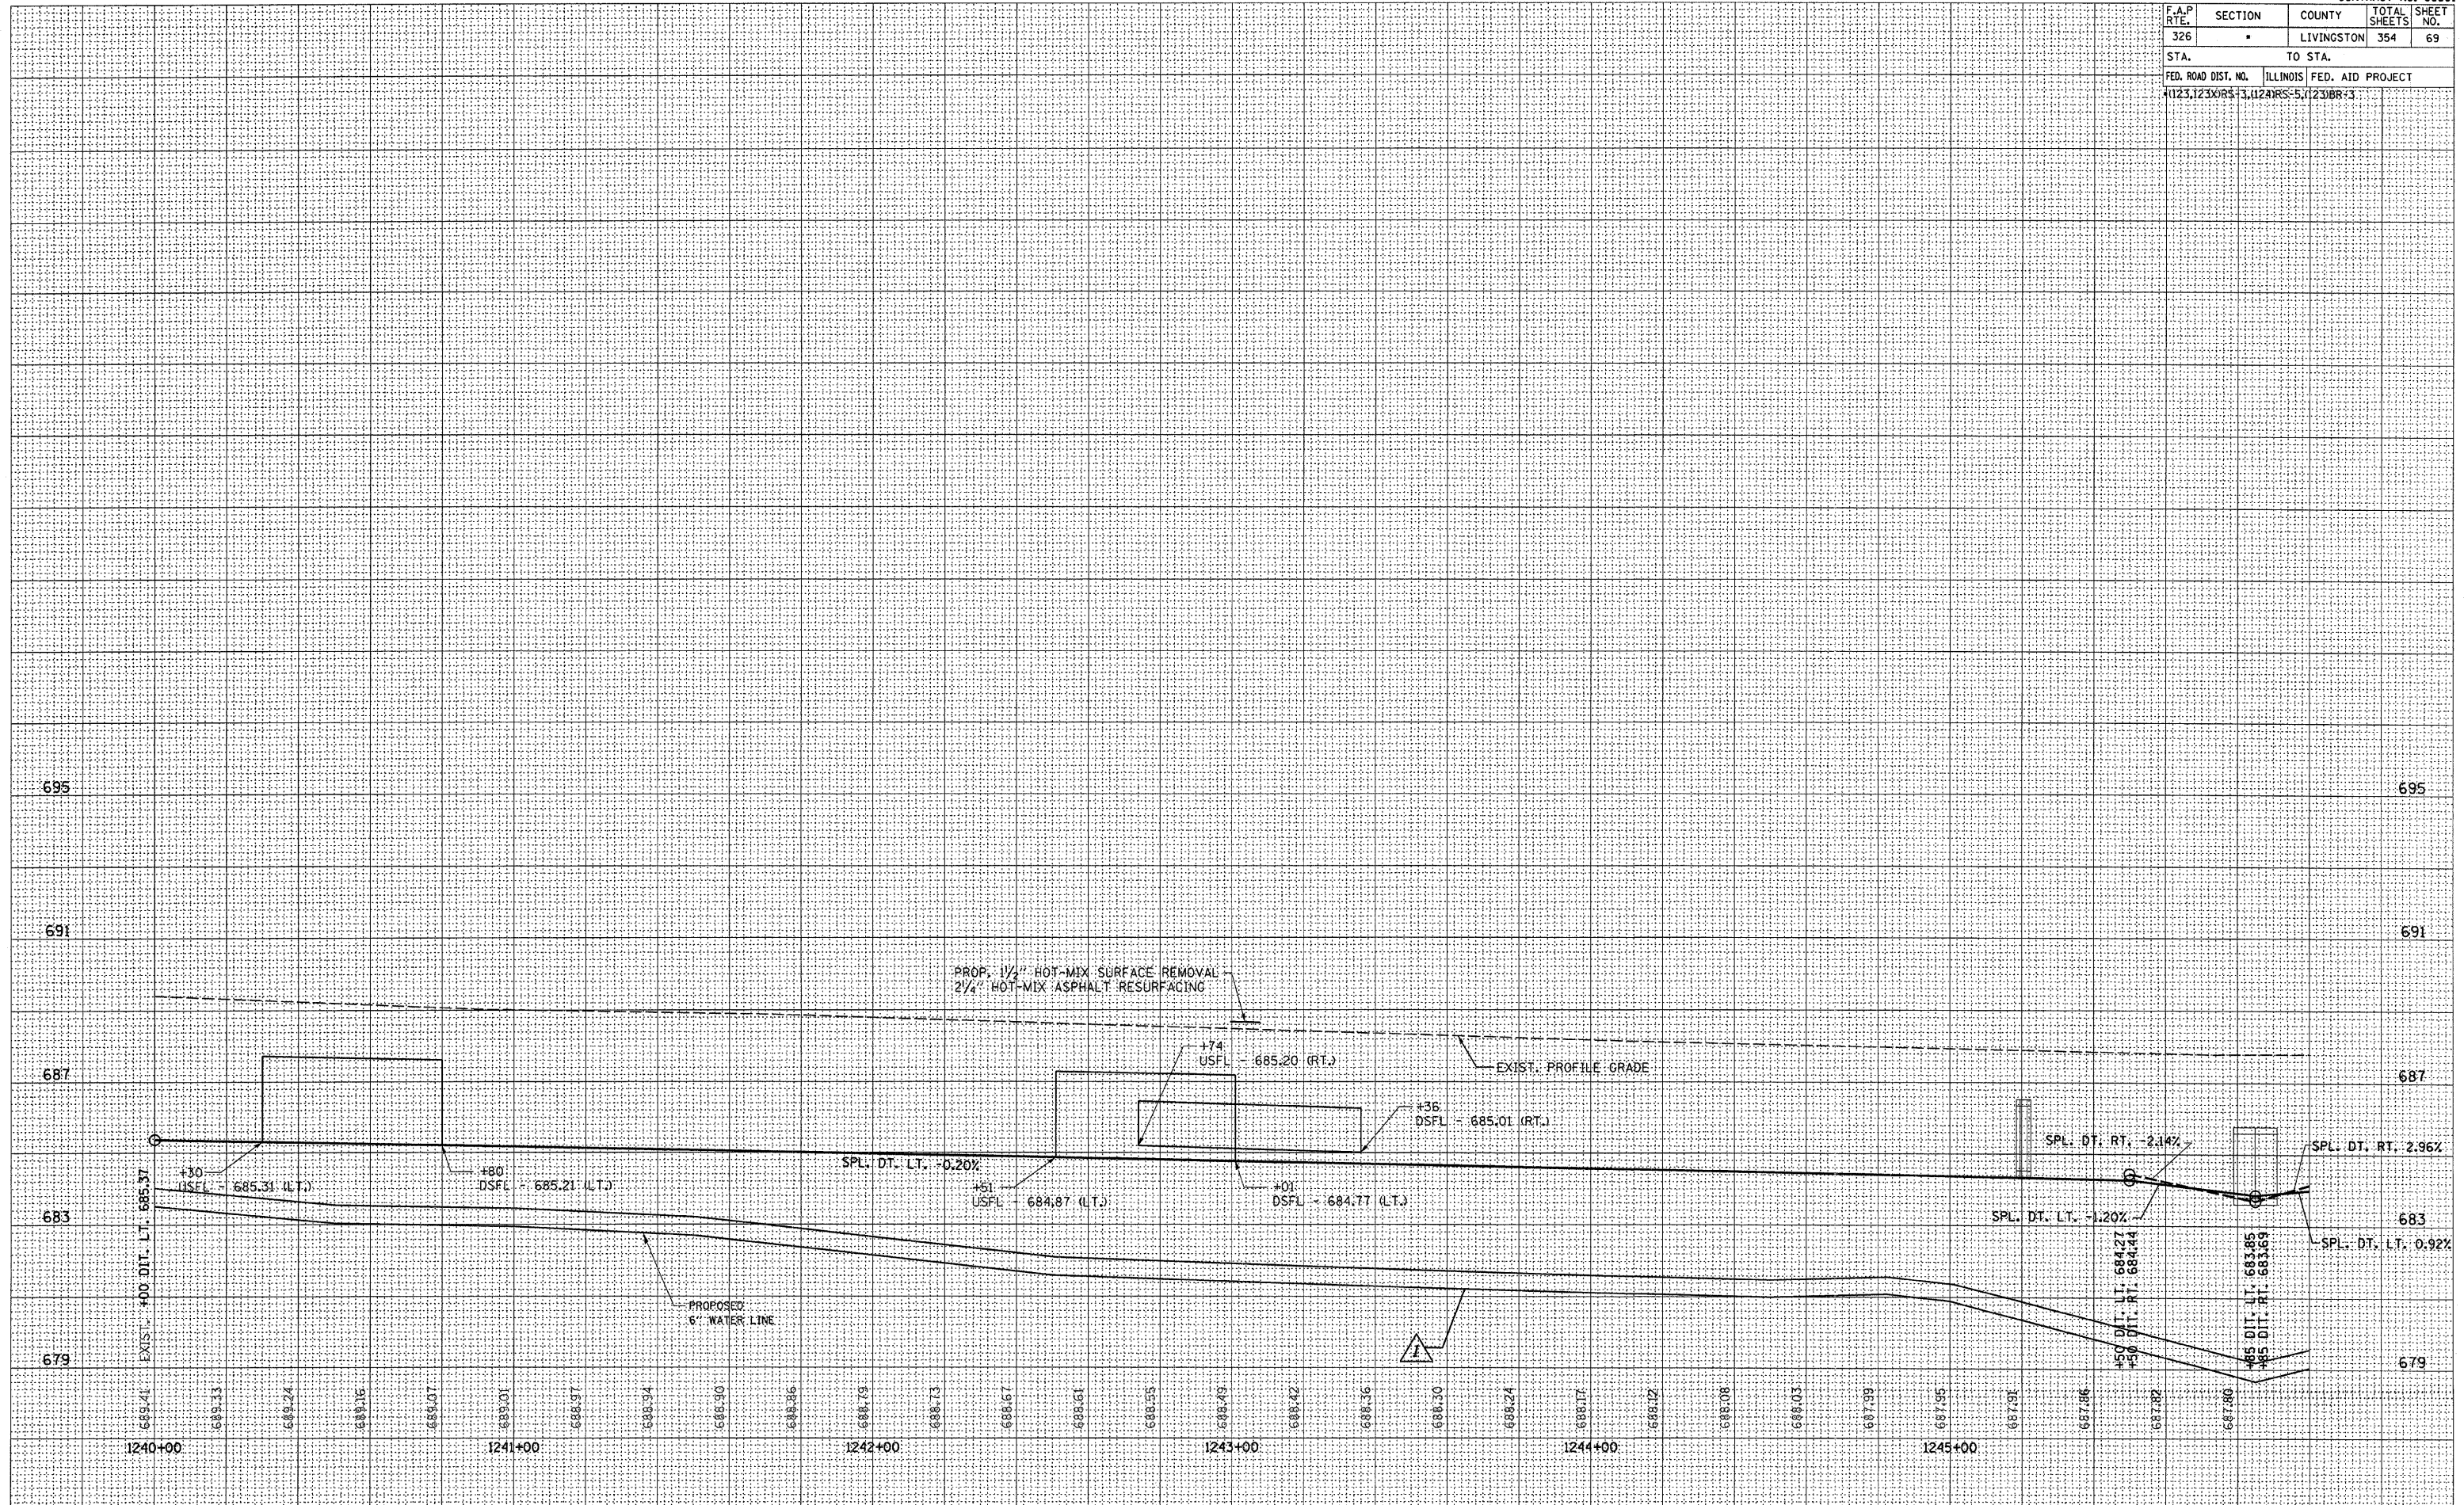

**REVIS** TO INCLUDE PROPOSED WATER MAIN 2-14-08 MJ IL 47 STA. 1240+00 TO STA. 1246+00