


F.A.P. RTE.	SECTION	COUNTY	TOTAL SHEETS	SHEET NO.
326		LIVINGSTON	354	319
STA.		TO STA.		
FED. ROAD DIST. NO.		ILLINOIS FED. AID PROJECT		
*1123,123XORS-3,4124RS-6,1123BR-3				

DATE	BY
DATE	BY
DATE	BY

DATE	BY
DATE	BY
DATE	BY

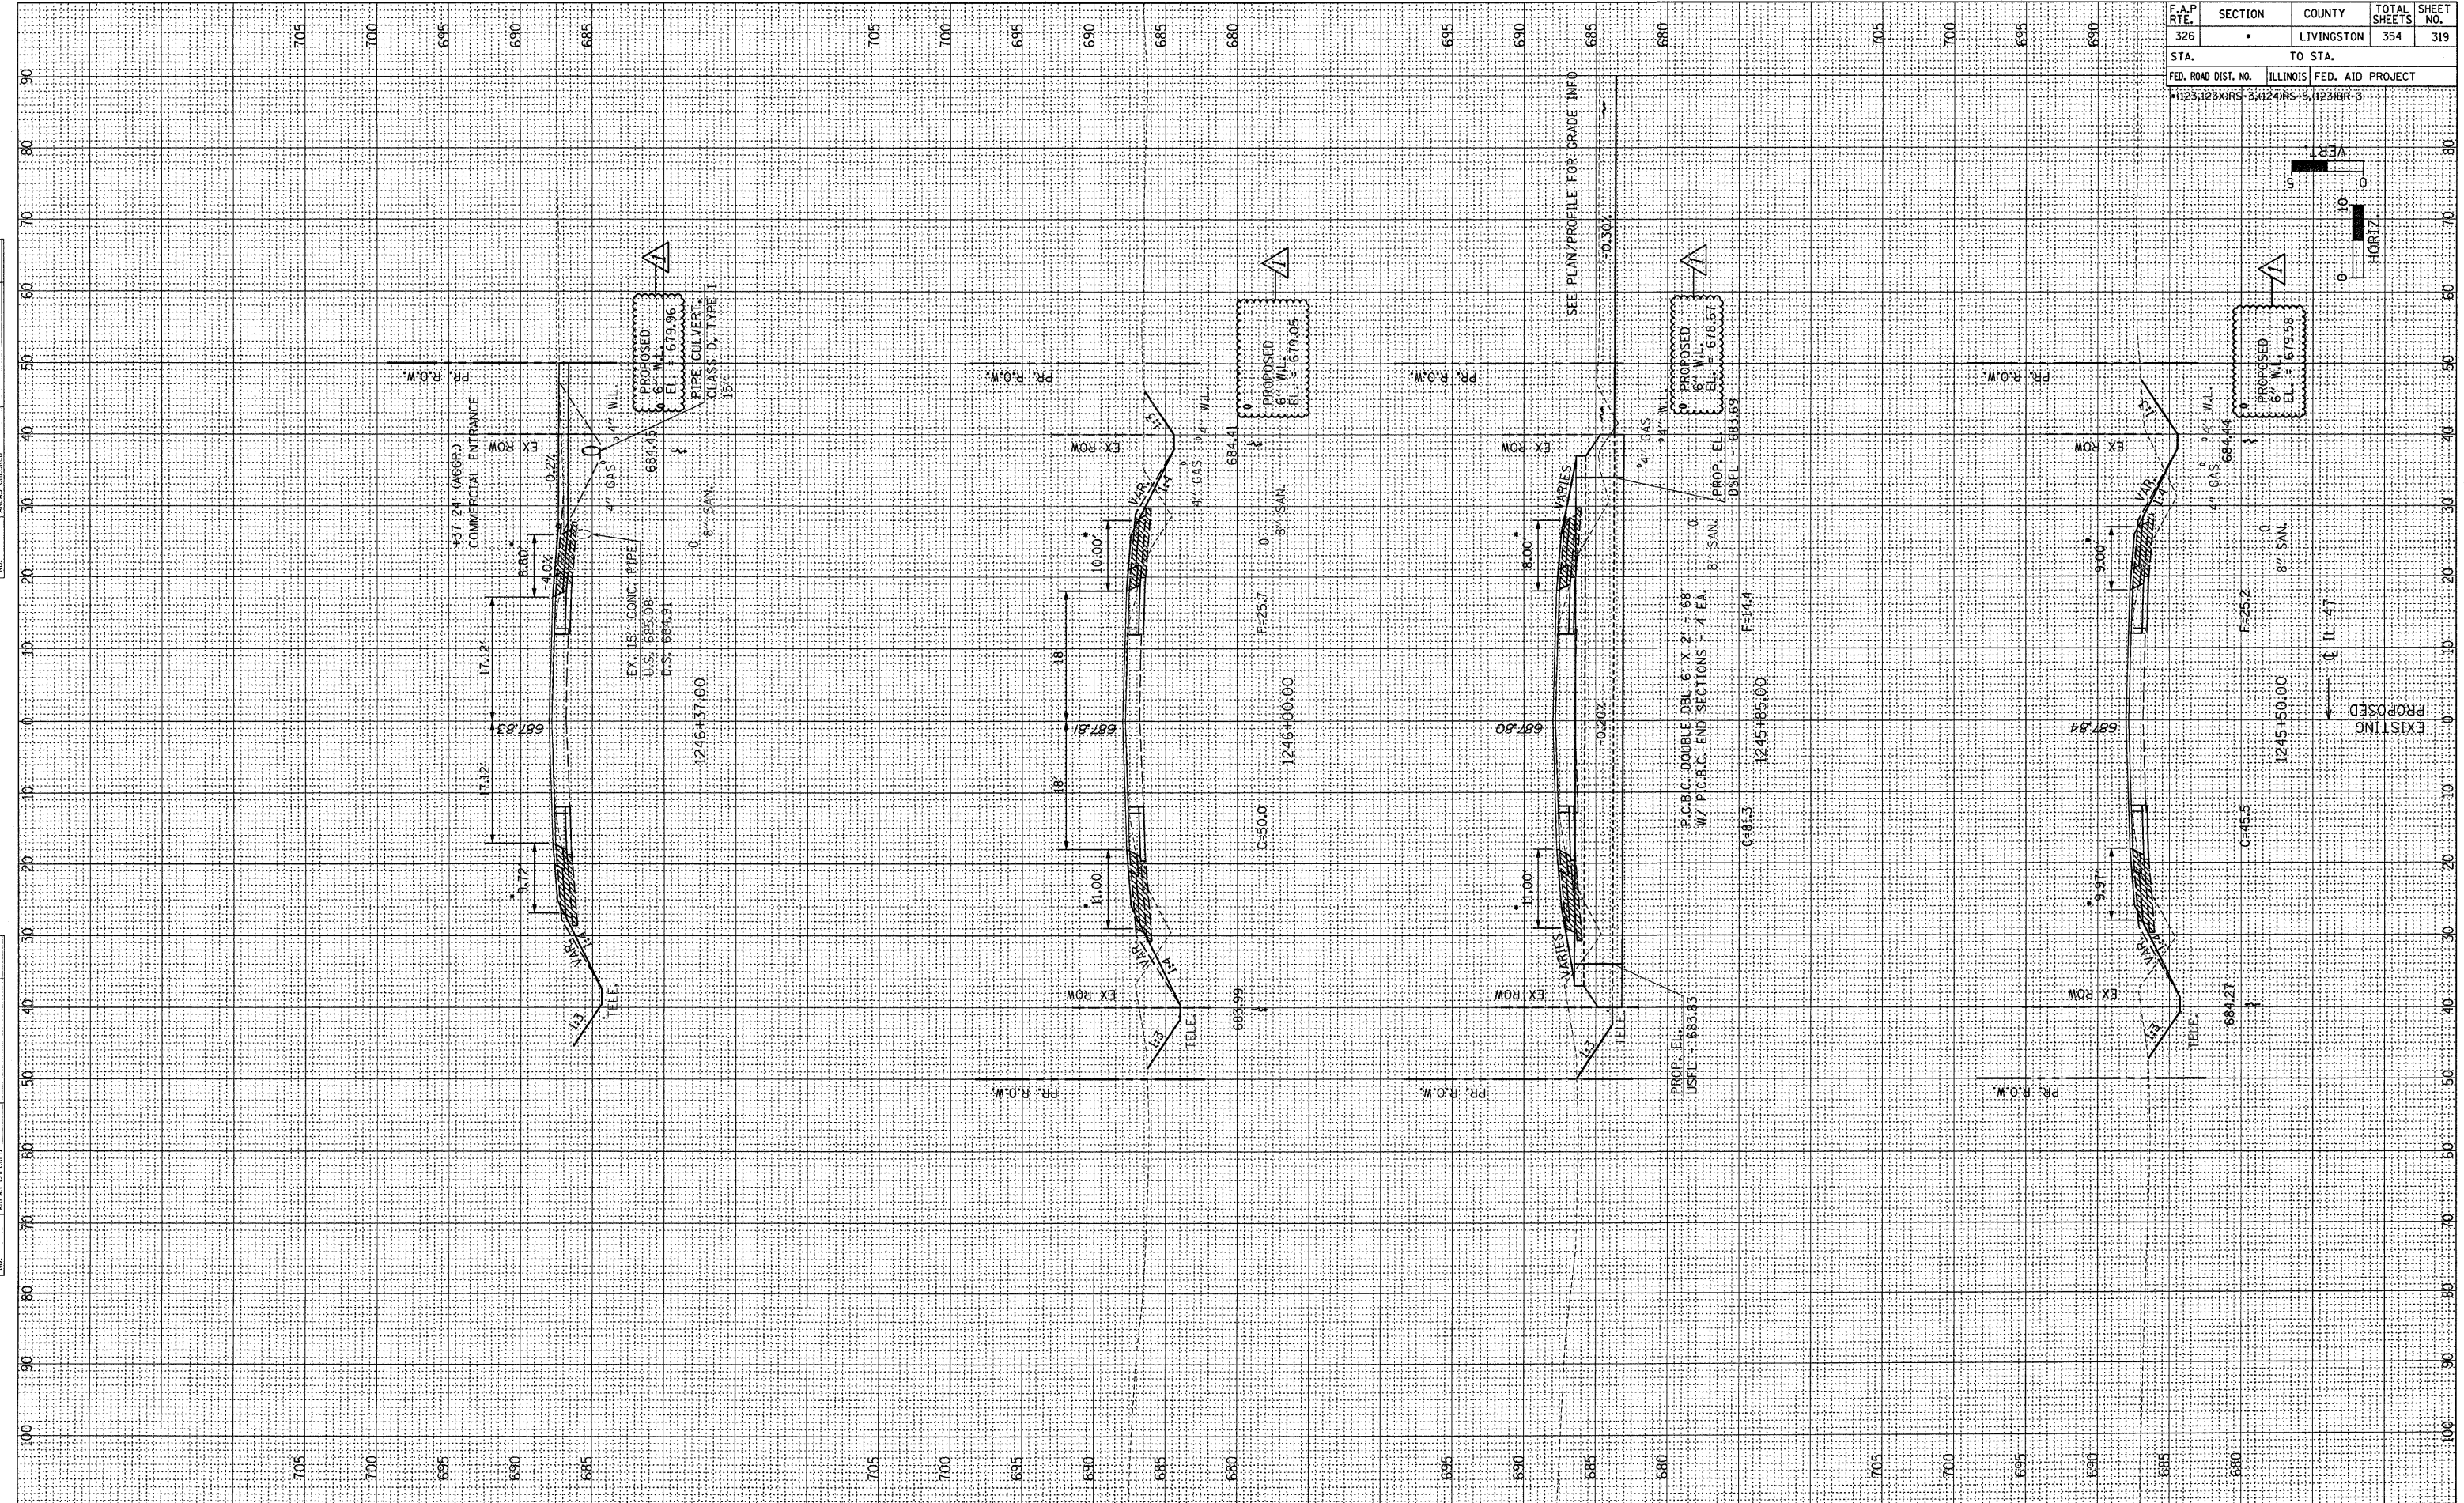

REVISD TO INCLUDE PROPOSED WATER MAIN 2-14-08 MJ F.A.P. 326 (IL 47)