

F.A.P. RTE.	SECTION	COUNTY	TOTAL SHEETS	SHEET NO.
326	*	LIVINGSTON	354	38
STA. 815+00 TO STA. 830+00				
FED. ROAD DIST. NO. ILLINOIS FED. AID PROJECT				
*(123)123X)RS-3,(124)RS-5,(123)BR-3				

LEGEND

- X - TREE REMOVAL
- [Hatched Box] - PAVEMENT REMOVAL & CLASS D PATCH
- [Dashed Line] - SPECIAL DITCH
- [Wavy Line] - STANDARD DITCH
- [Cross-hatched Box] - RIPRAP
- [Diamond] - TEMP. DITCH CHECK

SEC. 27, T28N, R7E, 3RD P.M.


STA. 821+81, 36' LT. PIPE CULVERT, CLASS D, TYPE 1 - 30" END SECTIONS - 30"

LT. STA. 823+00 TO 829+00 REMOVE EXISTING GUARDRAIL AND TERMINAL END SECTIONS. SEE SCHEDULES FOR REMOVAL AND REPLACEMENT QUANTITIES.

R.J. LANNON, TRUSTEE



DATE	
BY	
REVIEWED	
PLANNED	
NOTED	
NO.	

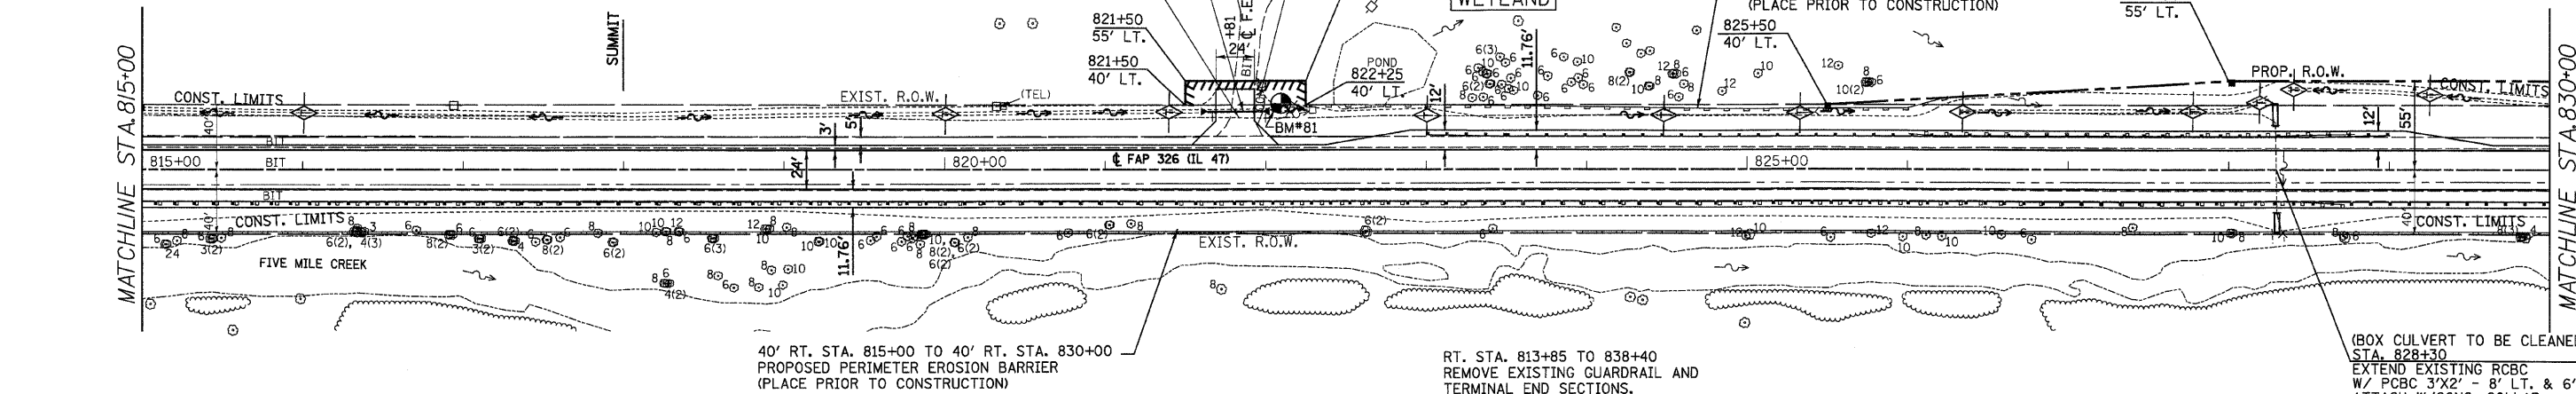

40' RT. STA. 815+00 TO 40' RT. STA. 830+00 PROPOSED PERIMETER EROSION BARRIER (PLACE PRIOR TO CONSTRUCTION)

RT. STA. 813+85 TO 838+40 REMOVE EXISTING GUARDRAIL AND TERMINAL END SECTIONS. SEE SCHEDULES FOR REMOVAL AND REPLACEMENT QUANTITIES.


(BOX CULVERT TO BE CLEANED) STA. 828+30
 EXTEND EXISTING RCBC W/ PCBC 3'X2' - 8' LT. & 6' RT. AND ATTACH W/ CONC. COLLAR W/ BOX CULVERT END SECTIONS - 2 EA.
 USFL - 657.36
 DSFL - 657.00
 STA. 828+30
 EXIST. 3'X2' BOX - 54'
 USFL - 657.29 LT. 27'
 DSFL - 657.02 RT. 27'

SEC. 28, T28N, R7E, 3RD P.M.

R.J. LANNON, TRUSTEE

BM#81 NAIL IN POWER POLE
 38.3' LT. STA. 822+16.8 ELEV. 663.37

DATE	
BY	
REVIEWED	
PLANNED	
NOTED	
NO.	

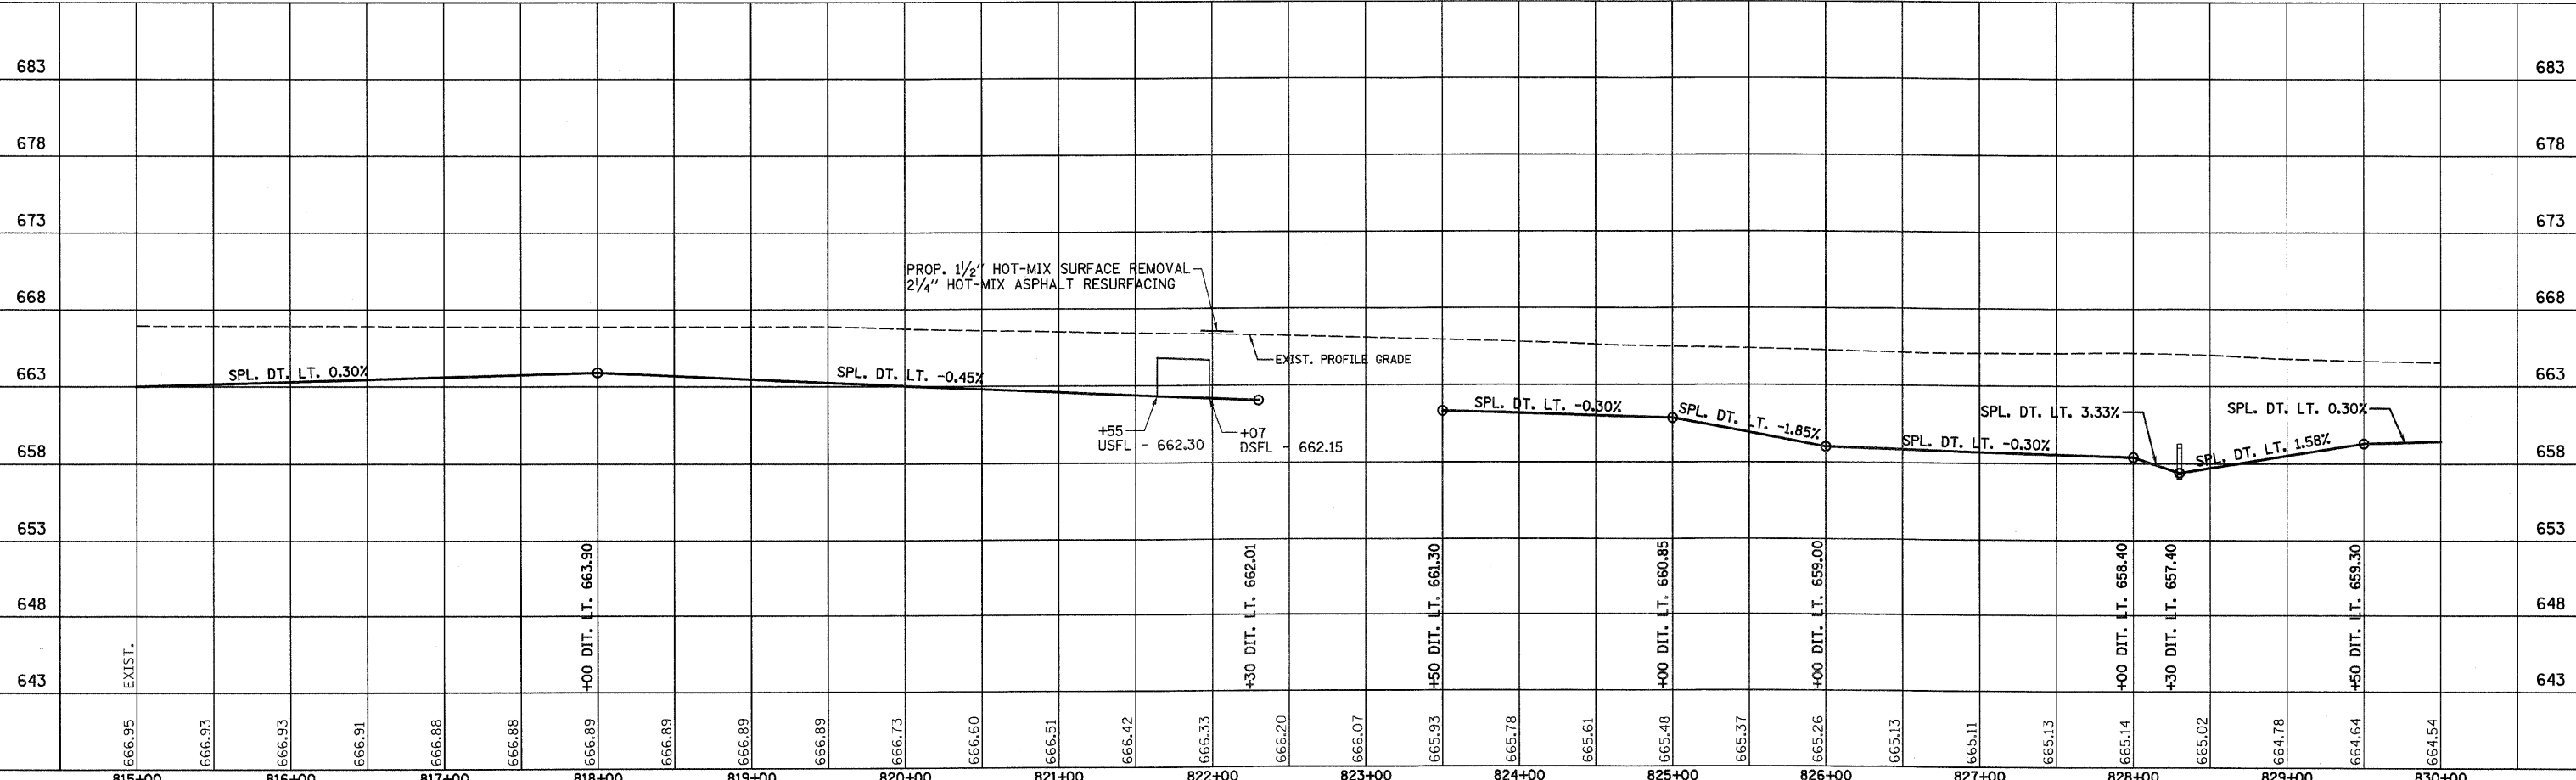

IL 47 STA. 815+00 TO STA. 830+00