

F.A.P. RTE.	SECTION	COUNTY	TOTAL SHEETS	SHEET NO.
326	•	LIVINGSTON	354	39
STA. 830+00		TO STA. 845+00		
FED. ROAD DIST. NO.		ILLINOIS FED. AID PROJECT		
•(123,123)RS-3,(124)RS-5,(123)BR-3				

LEGEND

- X - TREE REMOVAL
- ▨ - PAVEMENT REMOVAL & CLASS D PATCH
- - SPECIAL DITCH
- - - - STANDARD DITCH
- ⊠ - RIPRAP
- ⊠ - TEMP. DITCH CHECK

R.J. LANNON, TRUSTEE

R.J. LANNON, TRUSTEE

SEC. 27, T28N, R7E, 3RD P.M.

STA. 844+02.5
 EXIST. 3'X2' BOX - 67'
 USFL - 656.69 LT. 33.5'
 DSFL - 656.64 RT. 33.5'

STA. 844+02.5
 REMOVE EXISTING END SECTION LEFT SIDE
 EXTEND EXISTING PCBC W/ PCBC 3'X2' - 4' LT.
 W/ BOX CULVERT END SECTIONS - 1 EA.
 USFL - 656.69
 DSFL - 656.64

SEE CONSTRUCTION STAGING PLANS FOR ADDITIONAL INFORMATION

STA. 836+98
 EXIST. 4'X3' BOX - 41.5'
 USFL - 657.34 LT. 20'
 DSFL - 656.89 RT. 21.5'

STA. 836+98
 REMOVE EXISTING RCBC
 REPLACE WITH PCBC 8'X4'-56'
 W/ BOX CULVERT END SECTIONS
 USFL - 657.51
 DSFL - 657.23

STA. 837+45±
 EXIST. 15'± CMP -
 USFL - UNKNOWN
 DSFL - UNKNOWN



REPORTED FIELD TILE
 (SEE GENERAL NOTES - FIELD TILE WORK)

SEC. 28, T28N, R7E, 3RD P.M.

R.J. LANNON, TRUSTEE

R.J. LANNON, TRUSTEE

BM#78 CHISLED SQUARE NORTH END OF WEST HEADWALL BOX CULVERT 20.3' RT.
 STA. 836+86.4 ELEV. 663.24

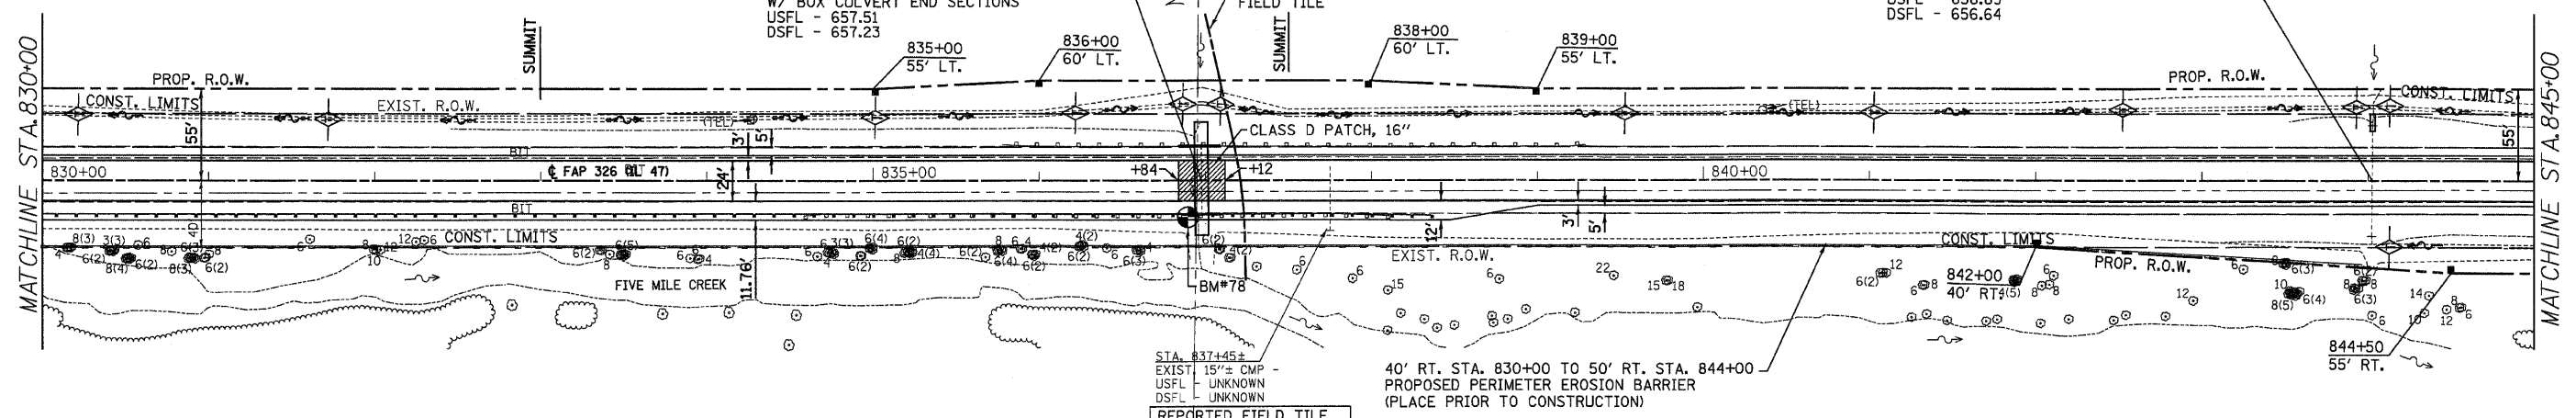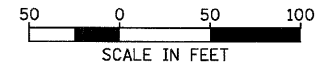

PLAN

DATE	
BY	
REVISIONS	
NO. 1	
NO. 2	
NO. 3	
NO. 4	
NO. 5	
NO. 6	
NO. 7	
NO. 8	
NO. 9	
NO. 10	

PROFILE

DATE	
BY	
REVISIONS	
NO. 1	
NO. 2	
NO. 3	
NO. 4	
NO. 5	
NO. 6	
NO. 7	
NO. 8	
NO. 9	
NO. 10	

