

F.A.P. RTE.	SECTION	COUNTY	TOTAL SHEETS	SHEET NO.
326	•	LIVINGSTON	354	57
STA. 1100+00		TO STA. 1115+00		
FED. ROAD DIST. NO.		ILLINOIS FED. AID PROJECT		
•(123,123)RS-3,(124)RS-5,(123)BR-3				




LEGEND

- X - TREE REMOVAL
- [Hatched Box] - PAVEMENT REMOVAL & CLASS D PATCH
- [Dashed Line] - SPECIAL DITCH
- [Wavy Line] - STANDARD DITCH
- [Cross-hatched Box] - RIPRAP
- [Diamond] - TEMP. DITCH CHECK

SEC. 22, T27N, RTE, 3RD P.M.

MARY A. HALEY, TRUSTEE

JANET K. MILLER, TRUSTEE

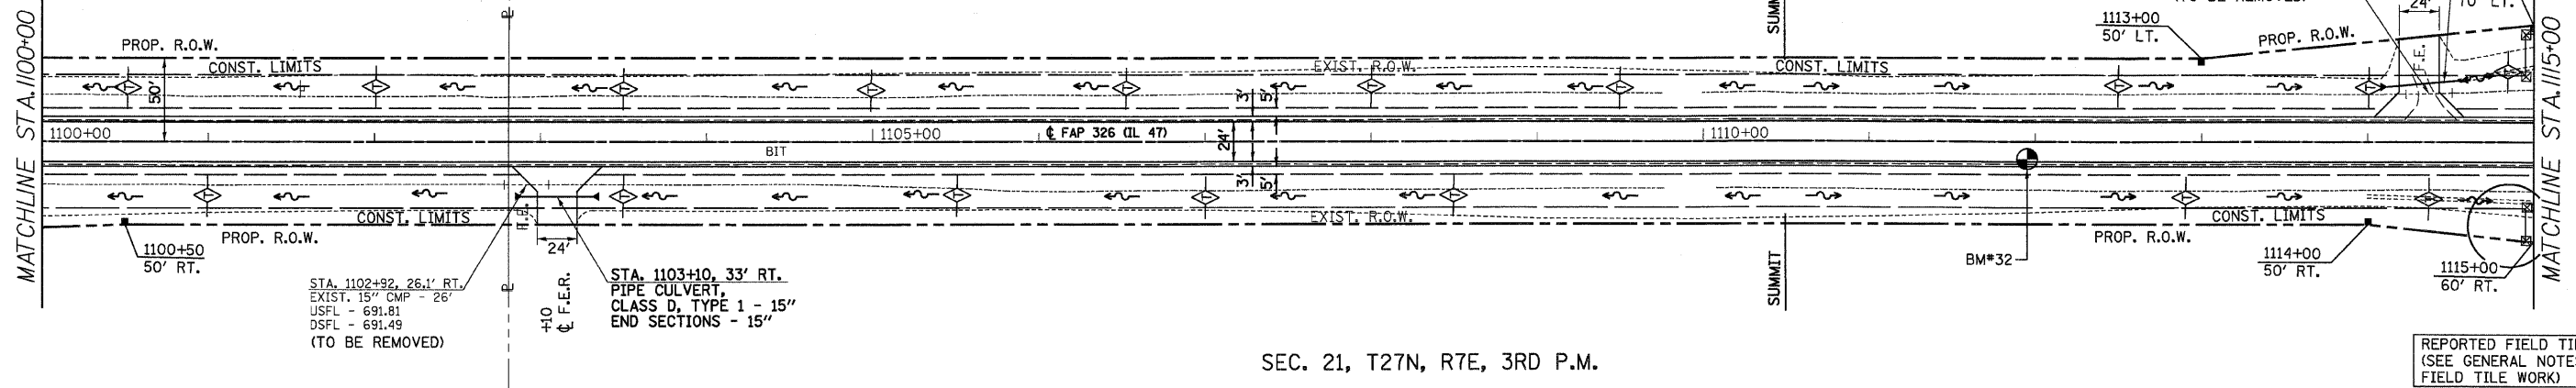


SEC. 21, T27N, RTE, 3RD P.M.

A. JOHN KILGUS, ET UX

STATE BANK OF GRAYMONT, TRUSTEE

REPORTED FIELD TILE
(SEE GENERAL NOTES -
FIELD TILE WORK)

BM#32 CHISEL SQUARE IN PAVEMENT
NEAR PAVEMENT STAMP 1112
12.8' RT. STA. 1111+93.1 ELEV. 701.54

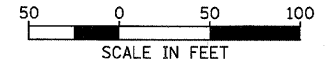

PLAN

DATE: _____ BY: _____

REVIEWED: _____

NOTED: _____

NO. _____


PROFILE

DATE: _____ BY: _____

REVIEWED: _____

NOTED: _____

NO. _____

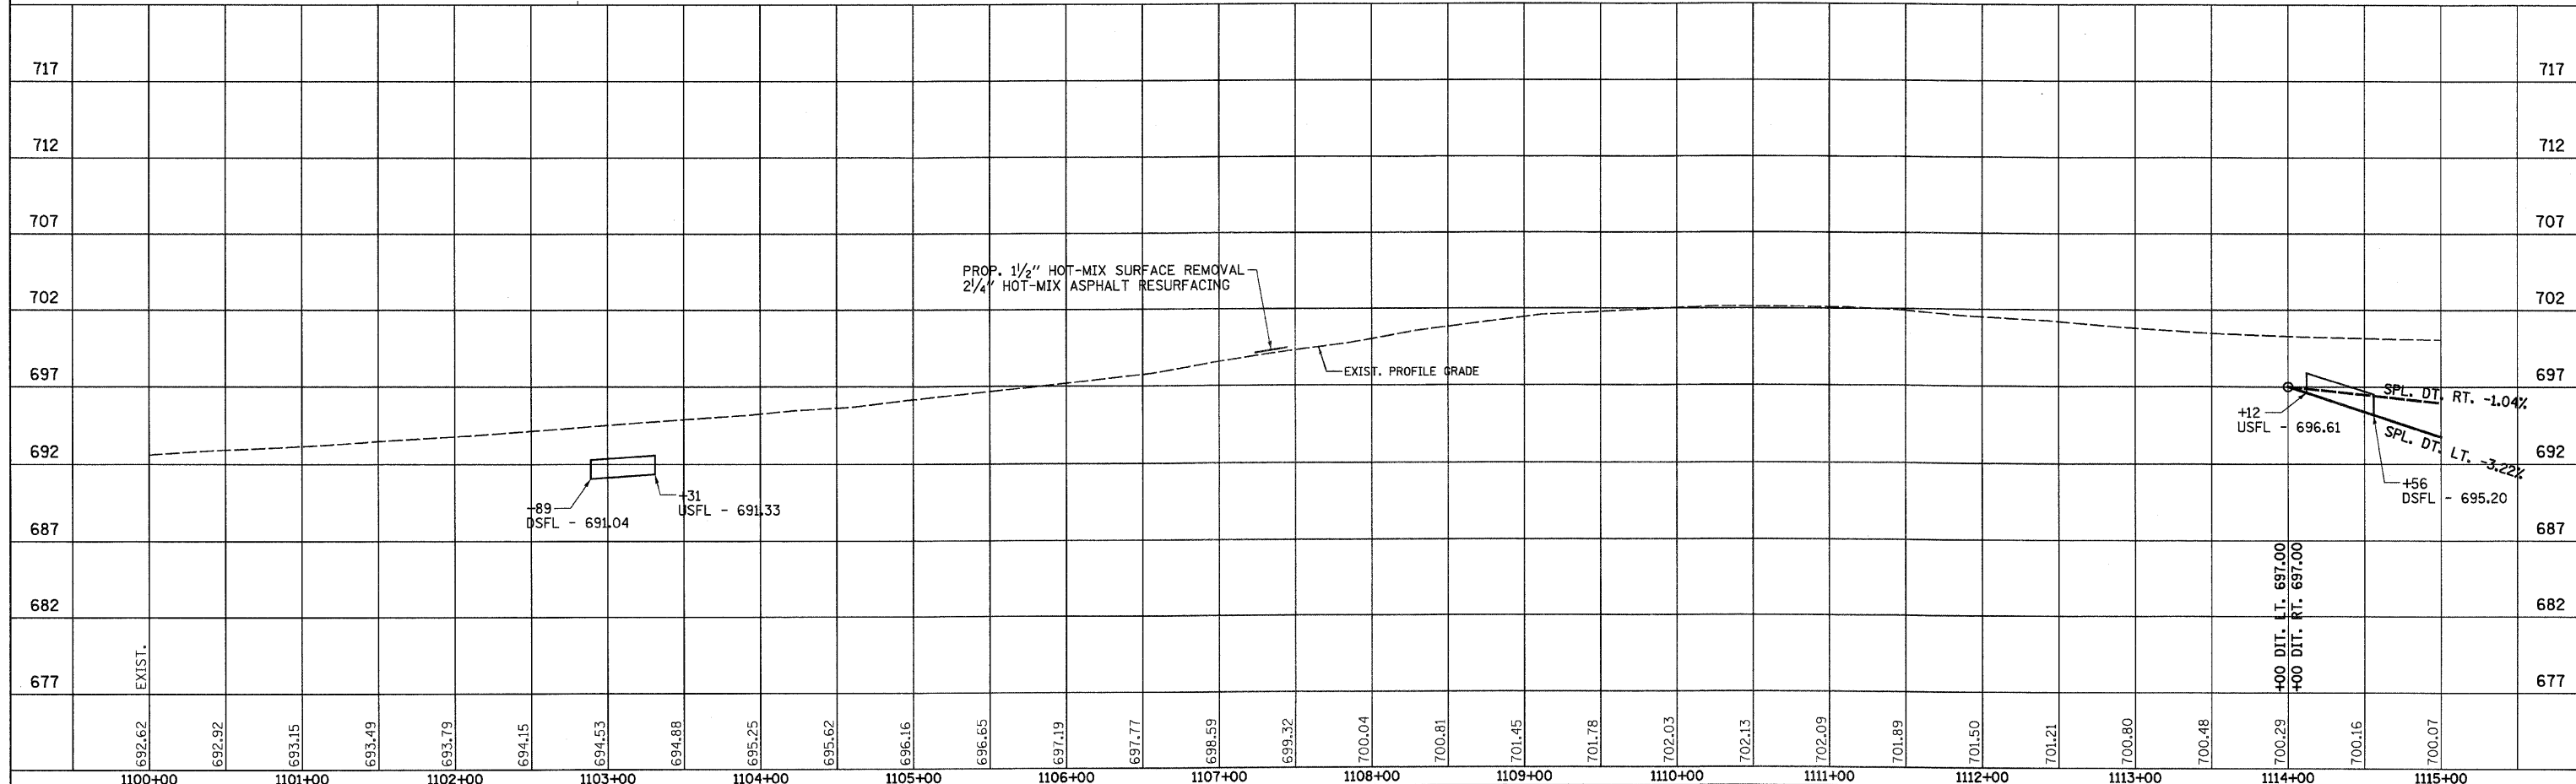

IL 47 STA. 1100+00 TO STA. 1115+00