

F.A.P. RTE.	SECTION	COUNTY	TOTAL SHEETS	SHEET NO.
326		LIVINGSTON	354	60
STA. 1145+00 TO STA. 1160+00				
FED. ROAD DIST. NO. ILLINOIS FED. AID PROJECT				
*(123)XRS-3,(124)RS-5,(123)BR-3				



**LEGEND**



- X - TREE REMOVAL
- [Hatched Box] - PAVEMENT REMOVAL & CLASS D PATCH
- [Dashed Line] - SPECIAL DITCH
- [Wavy Line] - STANDARD DITCH
- [Cross-hatched Box] - RIPRAP
- [Diamond] - TEMP. DITCH CHECK

SEC. 27, T27N, R7E, 3RD P.M.  
ELEANOR DENKER, LIFE ESTATE

ELEANOR DENKER, LIFE ESTATE

**PLAN**

DATE	
BY	
DESIGNED	
CHECKED	
PLOTTED	
INSTRUMENTED	
STRUCTURE NOTATIONS CHKD	
NO.	

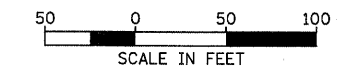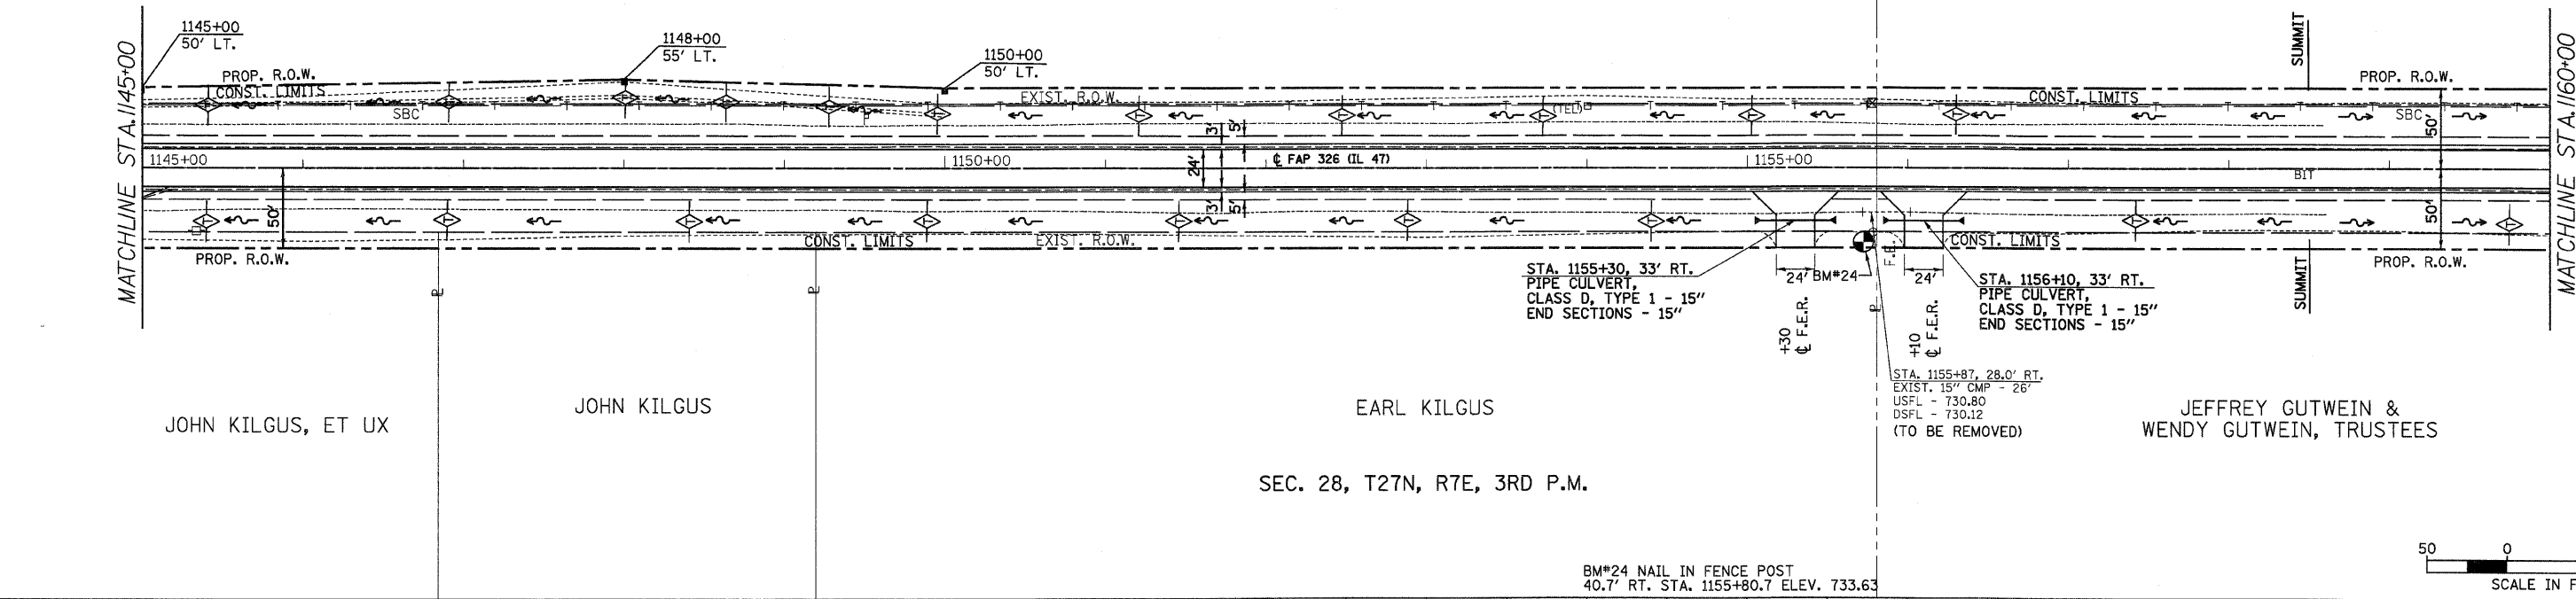

**PROFILE**

DATE	
BY	
DESIGNED	
CHECKED	
PLOTTED	
INSTRUMENTED	
STRUCTURE NOTATIONS CHKD	
NO.	

