
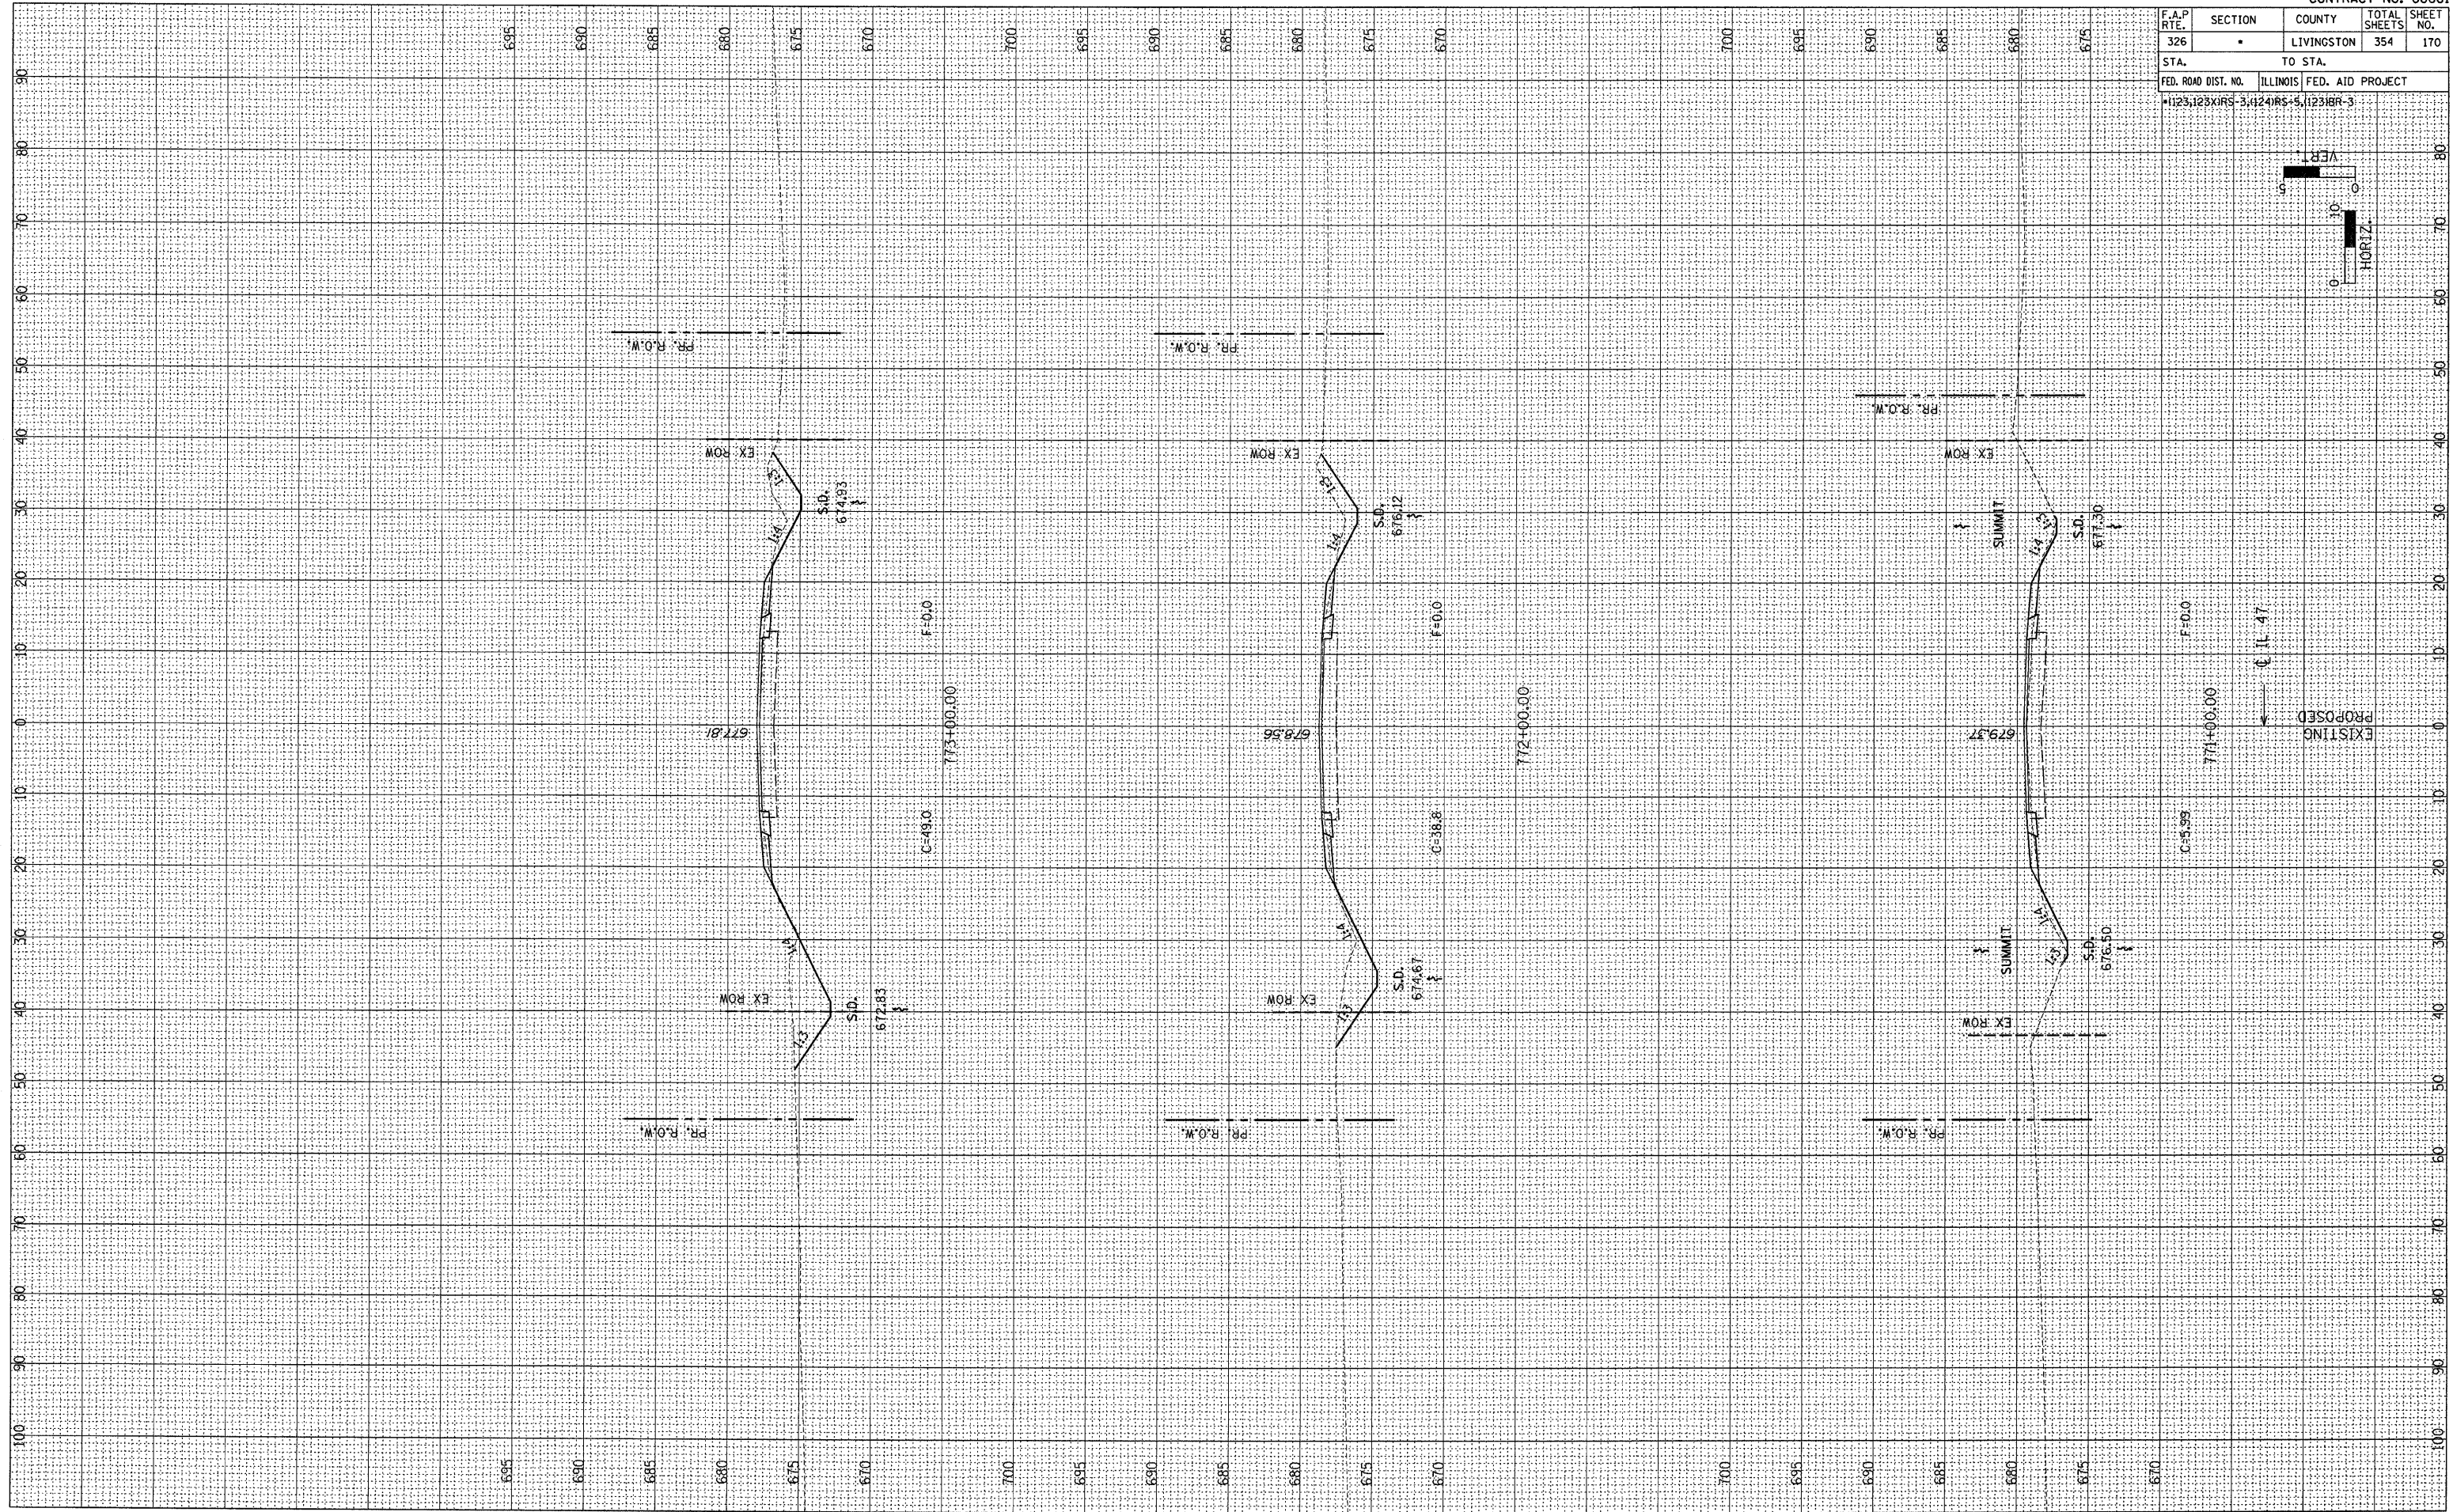


F.A.P. RTE. 326	SECTION -	COUNTY LIVINGSTON	TOTAL SHEETS 354	SHEET NO. 170
STA.		TO STA.		
FED. ROAD DIST. NO.		ILLINOIS		FED. AID PROJECT
1123,123XIRS-3,124IRS-5,123IBR-3				

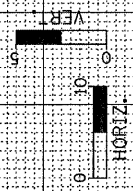

ORIGINAL SURVEY	BY	DATE
CHECKED		
PLOTTED		
TEMPLATE		
AREAS		
AREAS CHECKED		

FINAL SURVEY	BY	DATE
CHECKED		
PLOTTED		
TEMPLATE		
AREAS		
AREAS CHECKED		