
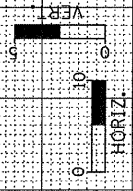


F.A.P. RTE.	SECTION	COUNTY	TOTAL SHEETS	SHEET NO.
326	•	LIVINGSTON	354	176
STA.		TO STA.		
FED. ROAD DIST. NO.		ILLINOIS FED. AID PROJECT		
•1123128XIRS-3		•11241RS-5, 11231BR-3		

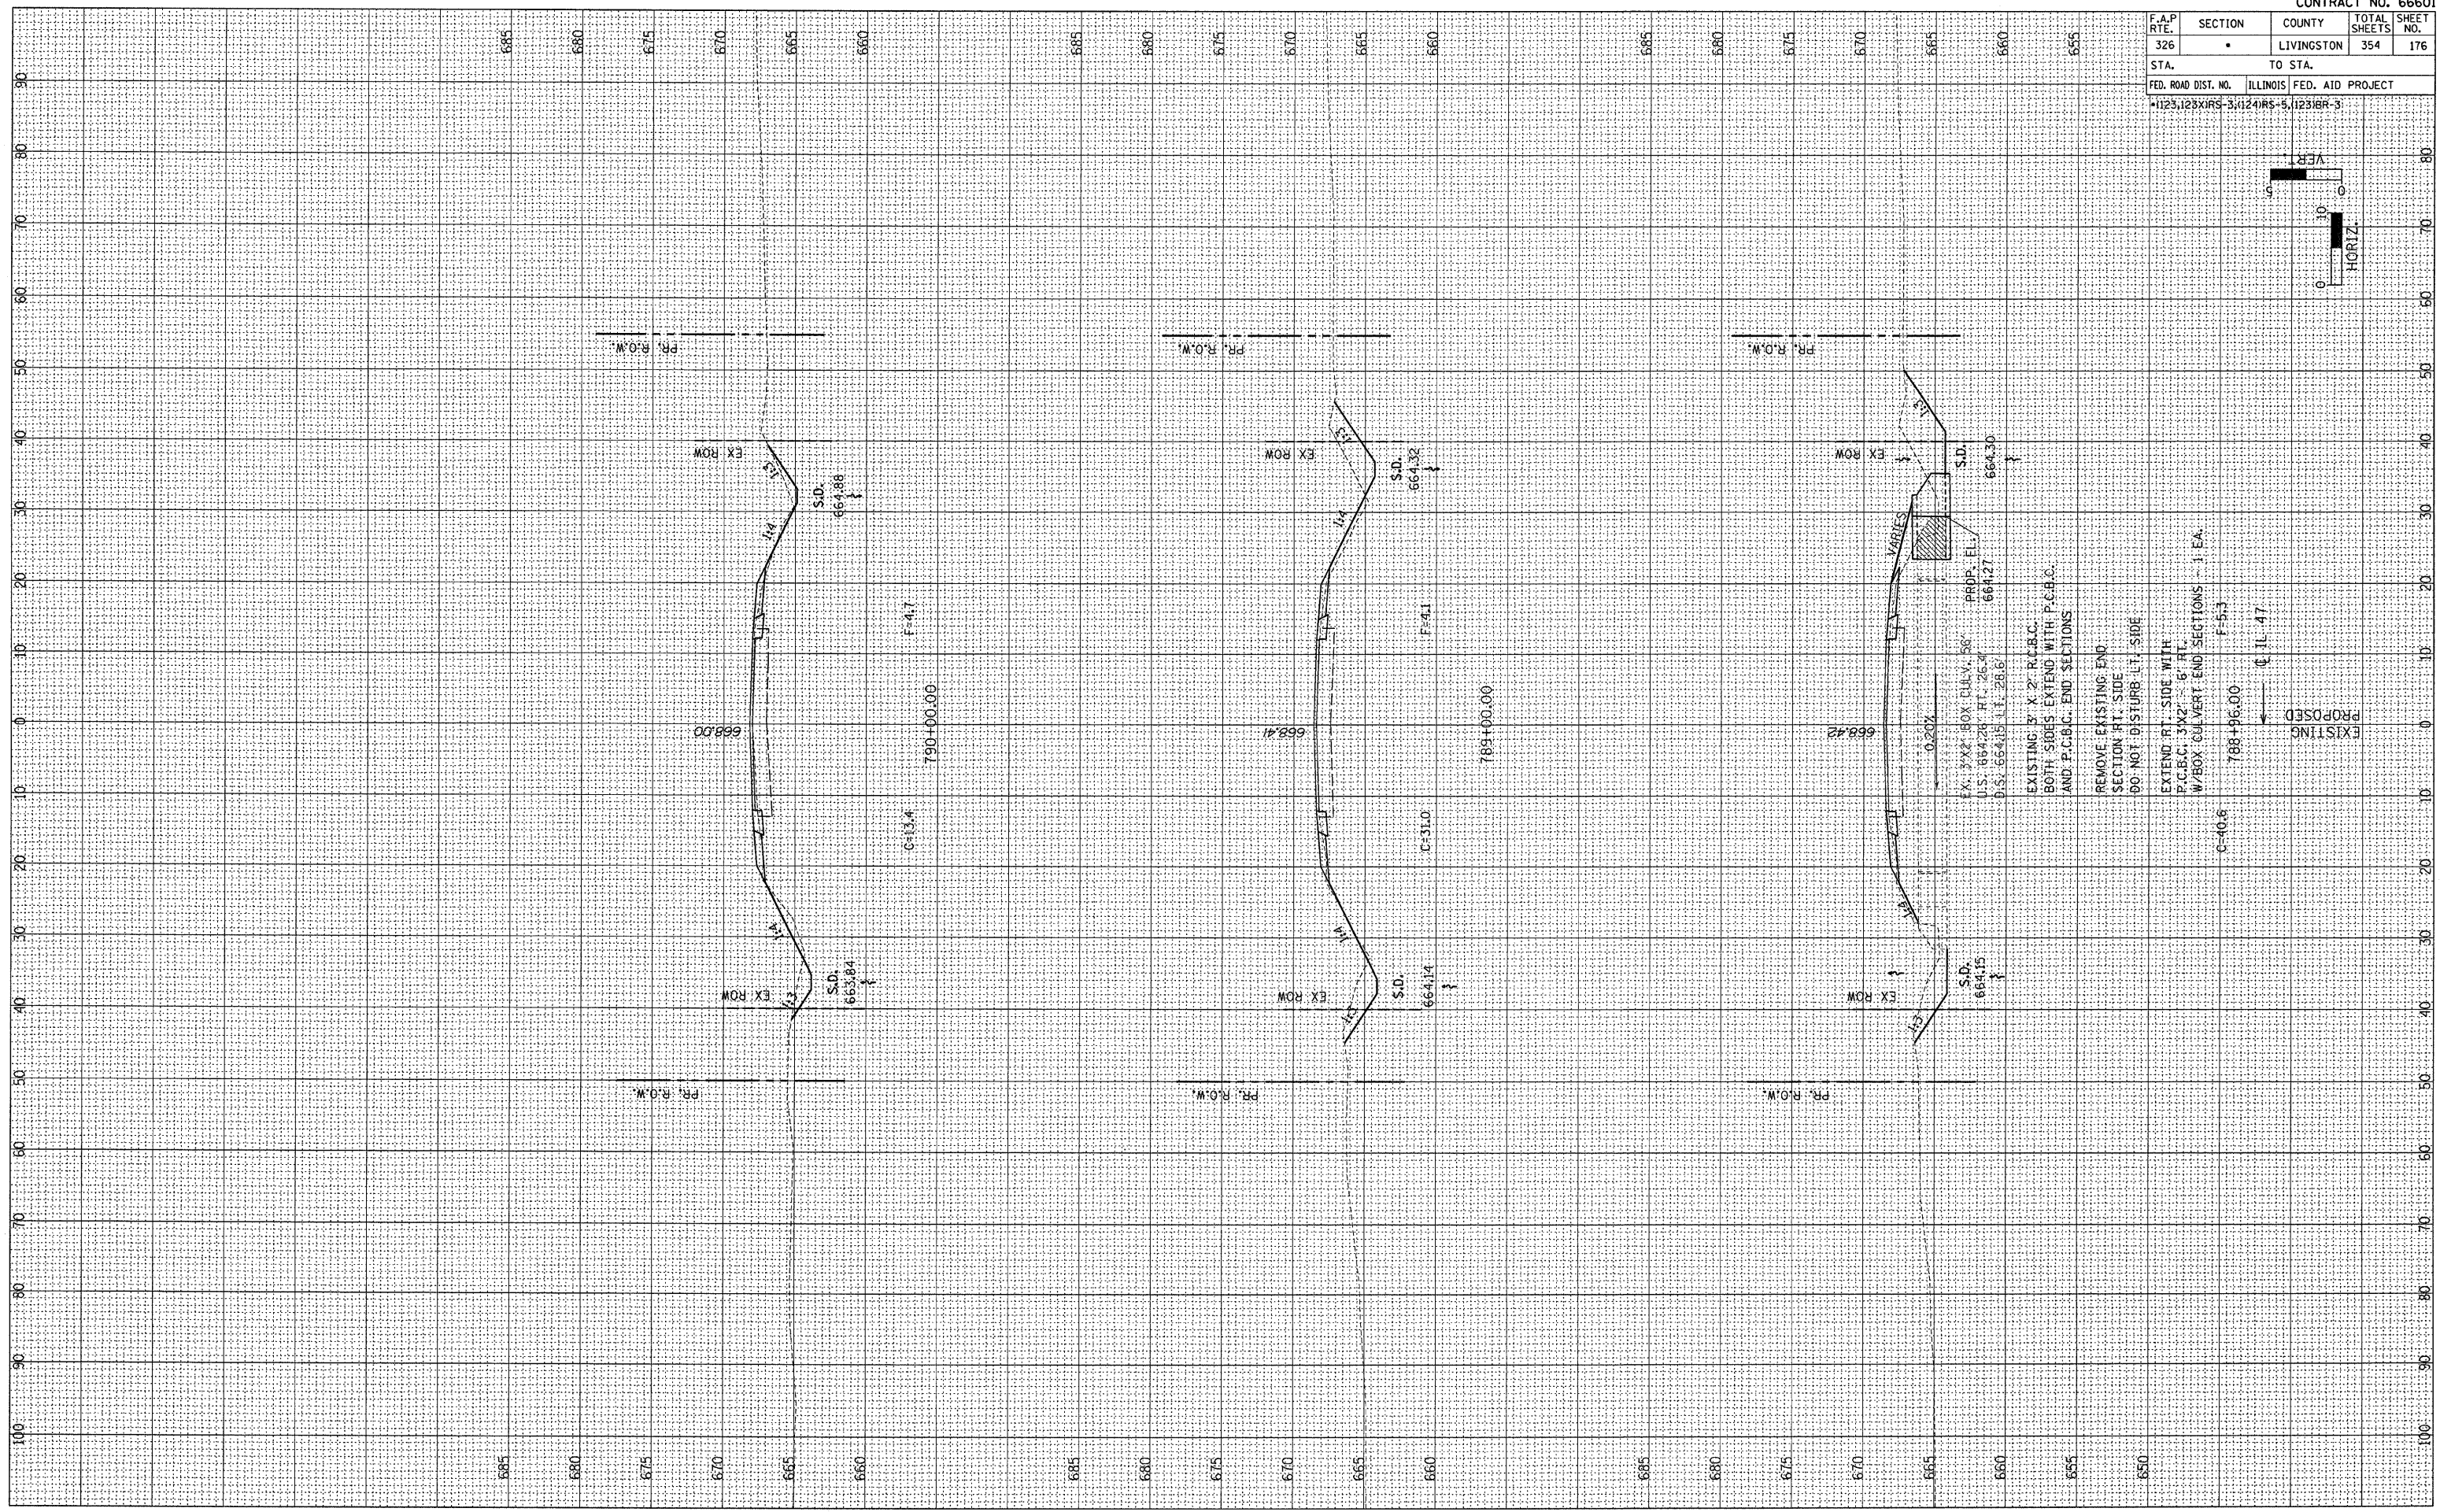

FINAL SURVEY NO.	BY	DATE
REVISIONS		
PLOTTED		
TEMPLATE		
AREAS CHECKED		

ORIGINAL SURVEY NO.	BY	DATE
REVISIONS		
PLOTTED		
TEMPLATE		
AREAS CHECKED		