
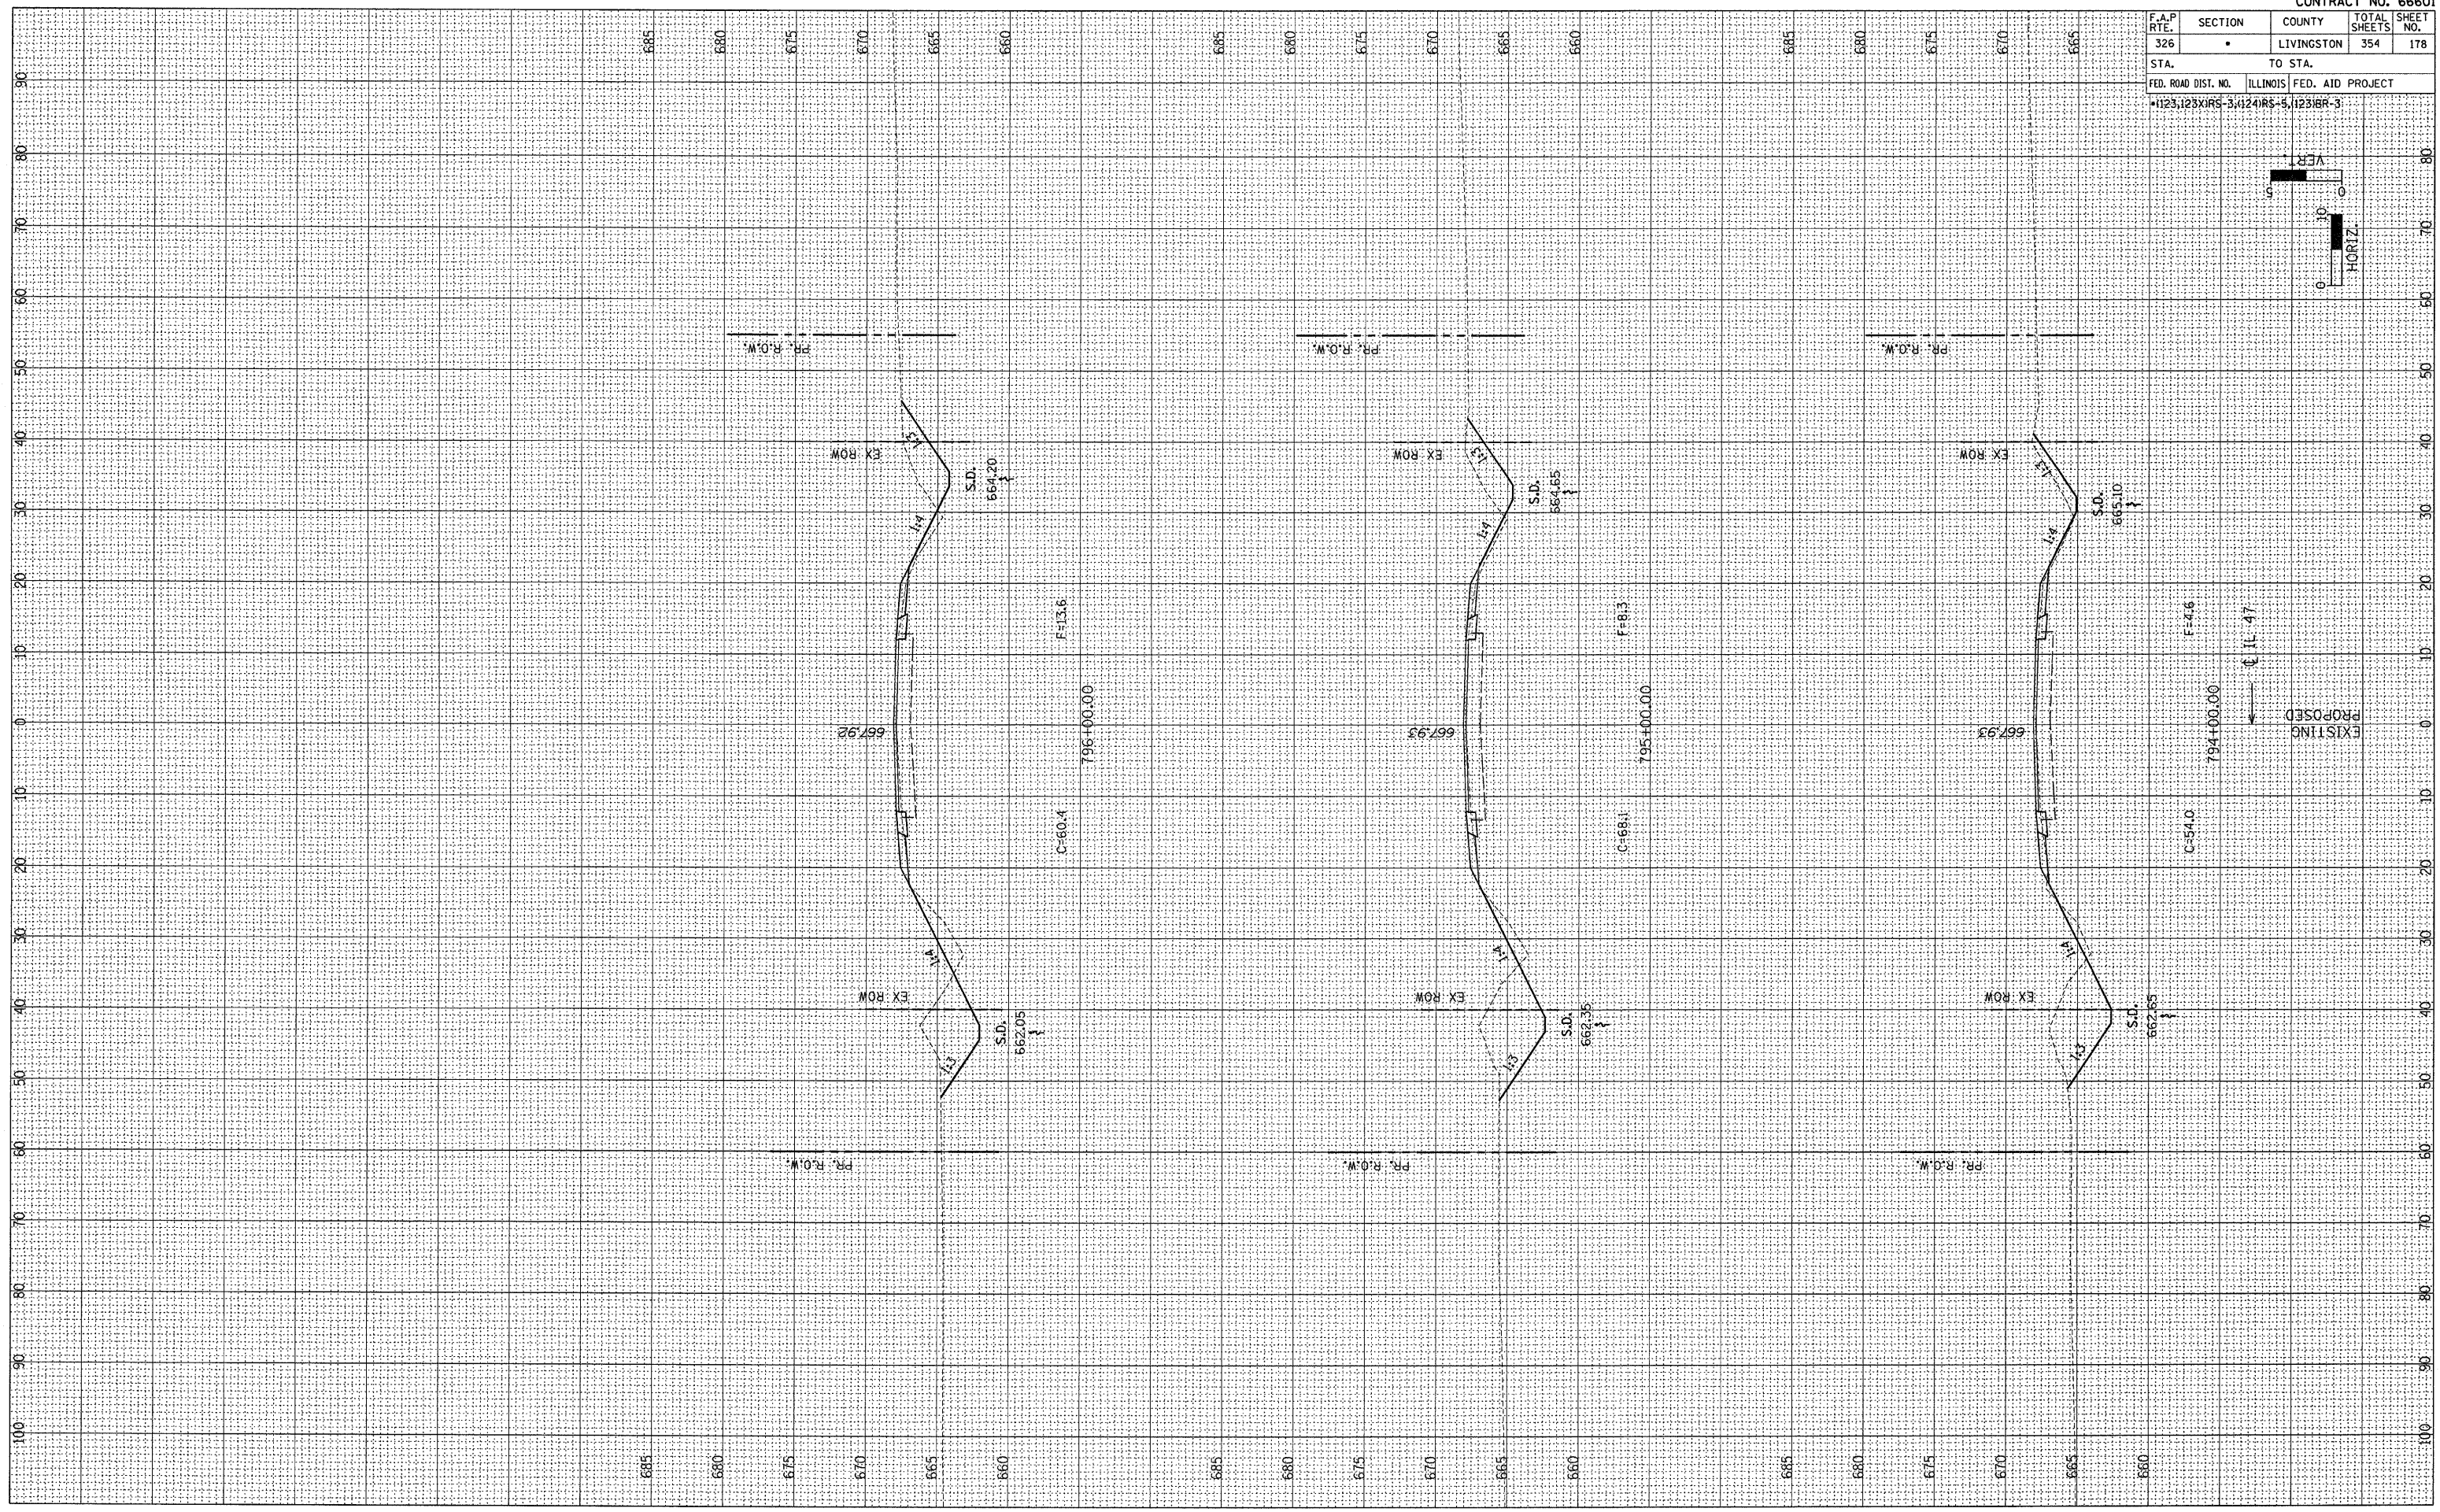


F.A.P. RTE.	SECTION	COUNTY	TOTAL SHEETS	SHEET NO.
326	•	LIVINGSTON	354	178
STA. TO STA.		ILLINOIS FED. AID PROJECT		
123,123XRS-3,124RS-5,123BR-3				

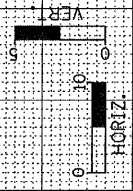

EXISTING PROPOSED

FINAL SURVEY	BY	DATE
CHECKED		
NOTED		
PLOTTED		
TEMPLATE		
AREAS		
CHECKED		

ORIGINAL SURVEY	BY	DATE
CHECKED		
NOTED		
PLOTTED		
TEMPLATE		
AREAS		
CHECKED		