
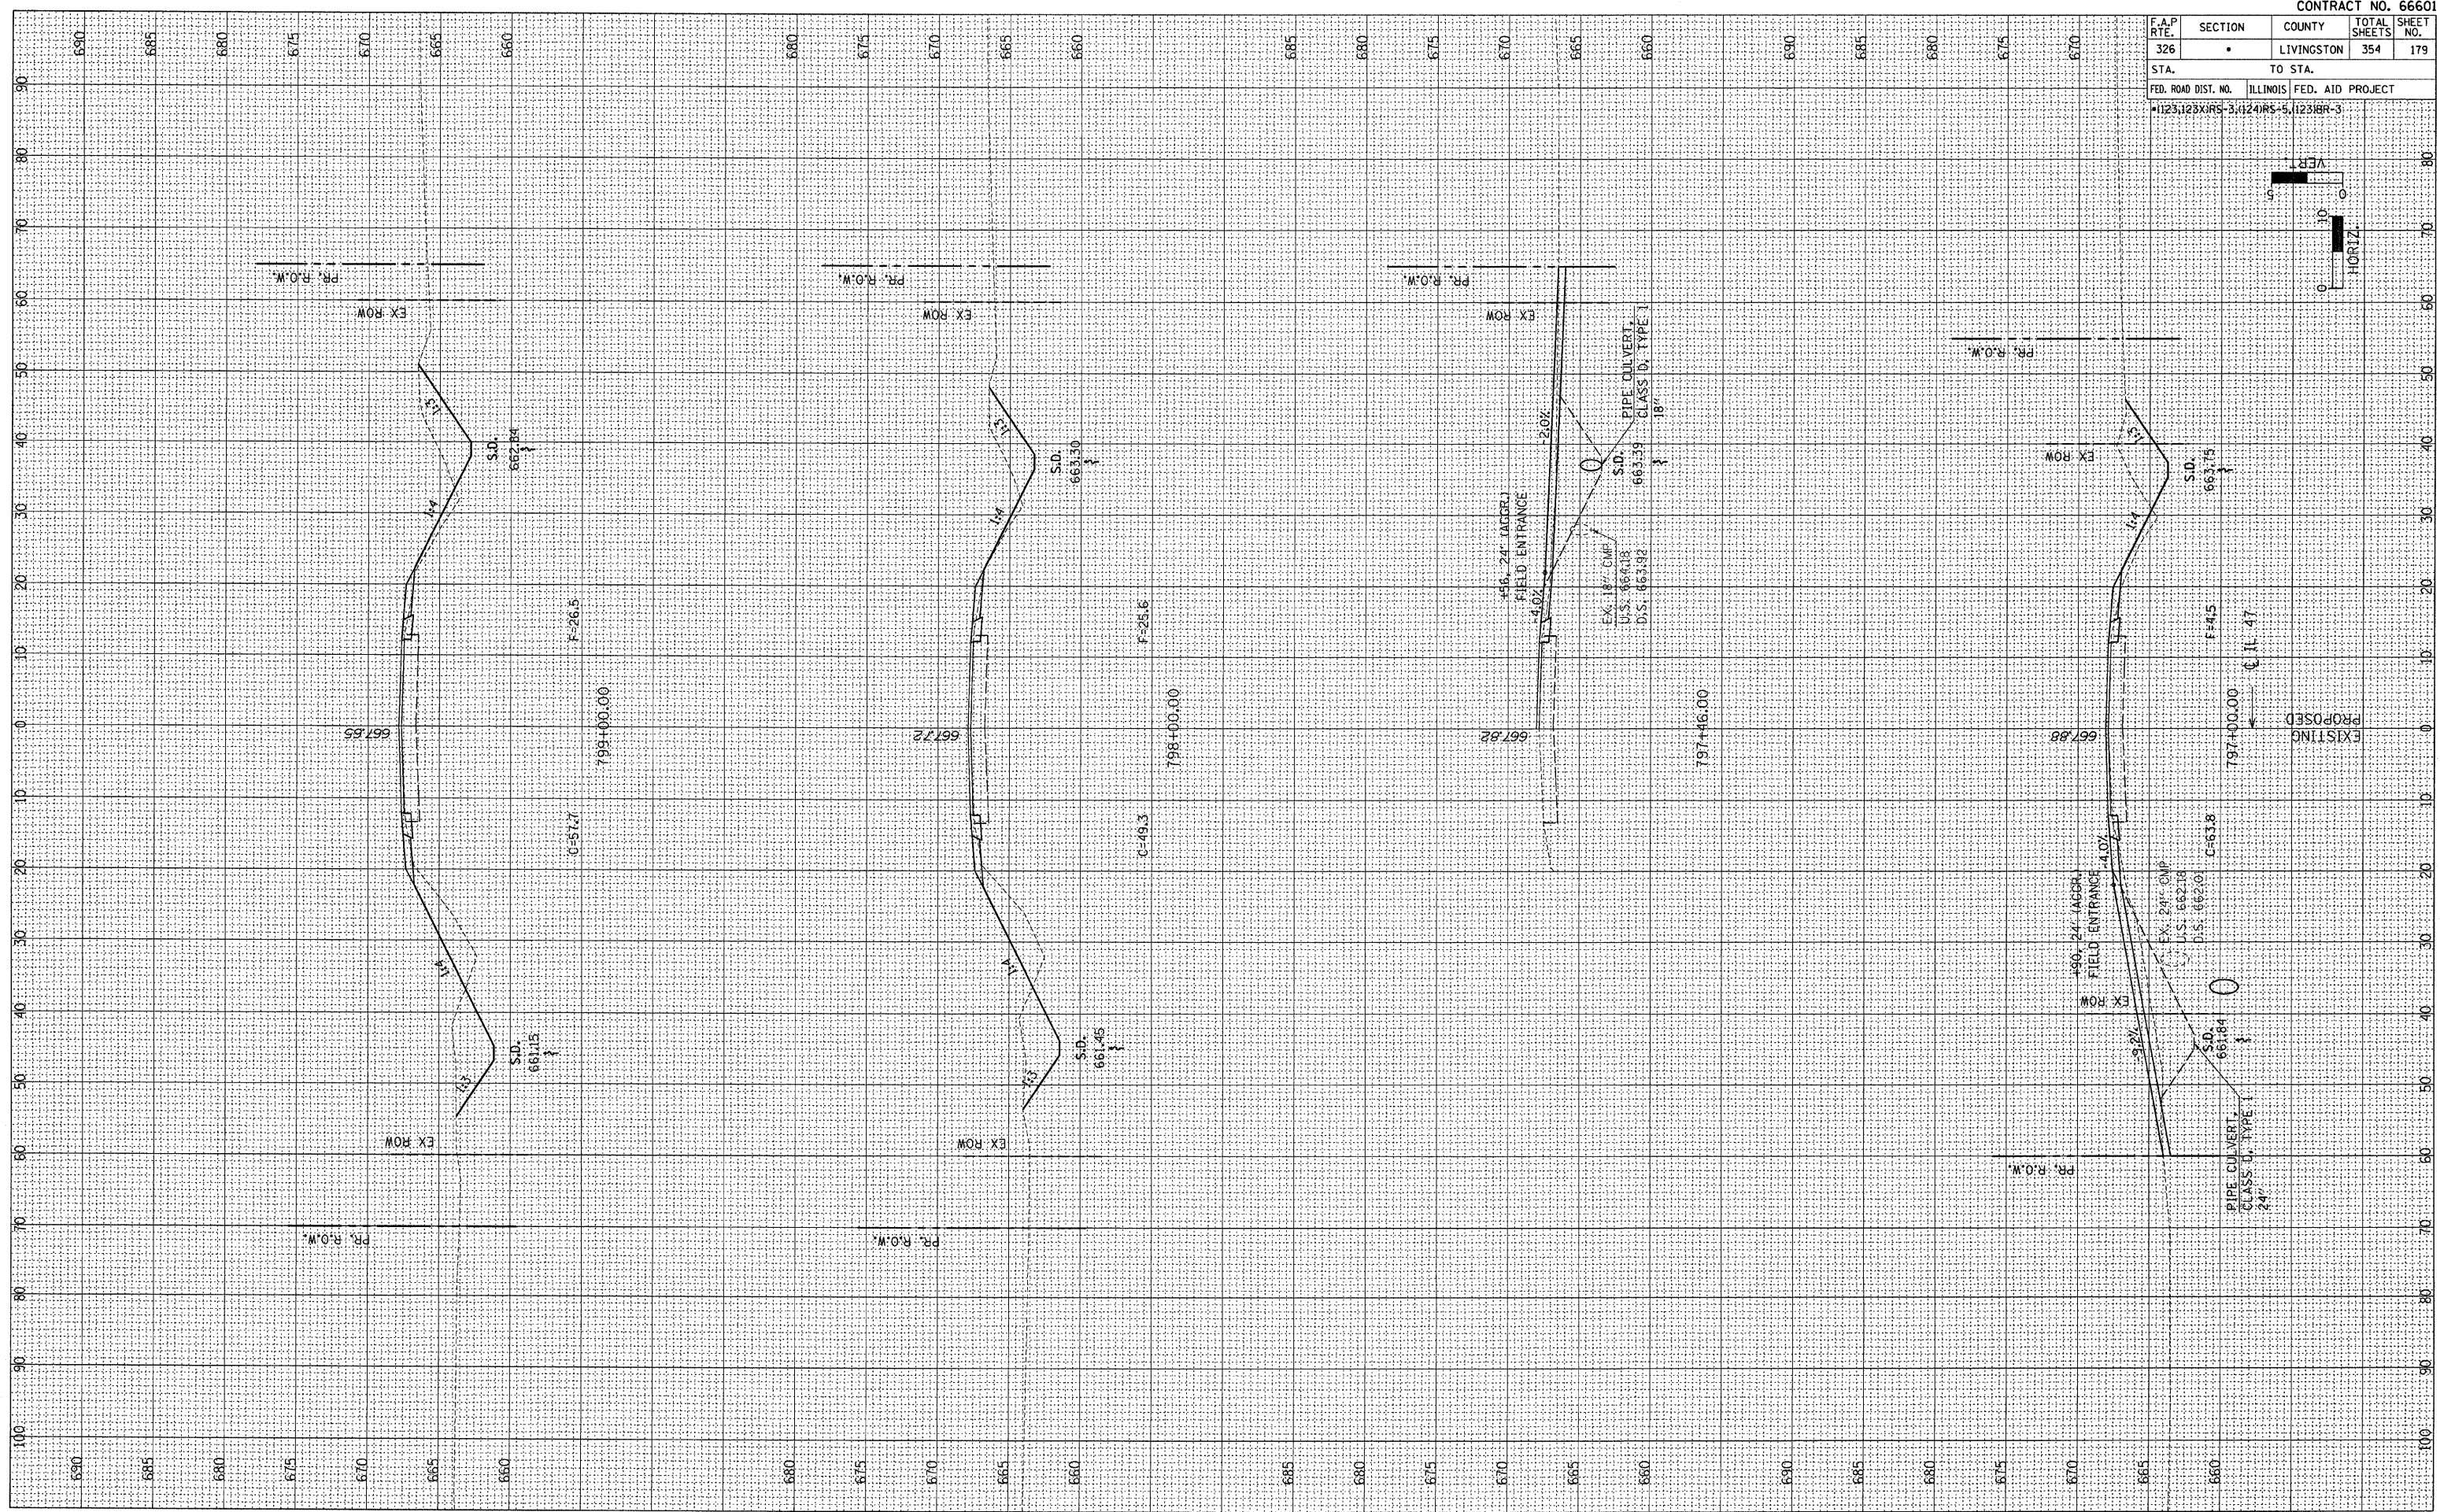


F.A.P. RTE.	SECTION	COUNTY	TOTAL SHEETS	SHEET NO.
326	•	LIVINGSTON	354	179
STA.		TO STA.		
FED. ROAD DIST. NO.		ILLINOIS FED. AID PROJECT		
•1123,123XRS-3,124RS-5,123BR-3				

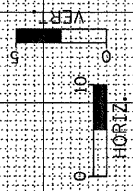

FINAL SURVEY	BY	DATE
REVIEWED		
NOTED		
NO. OF AREAS CHECKED		

ORIGINAL SURVEY	BY	DATE
REVIEWED		
NOTED		
NO. OF AREAS CHECKED		