
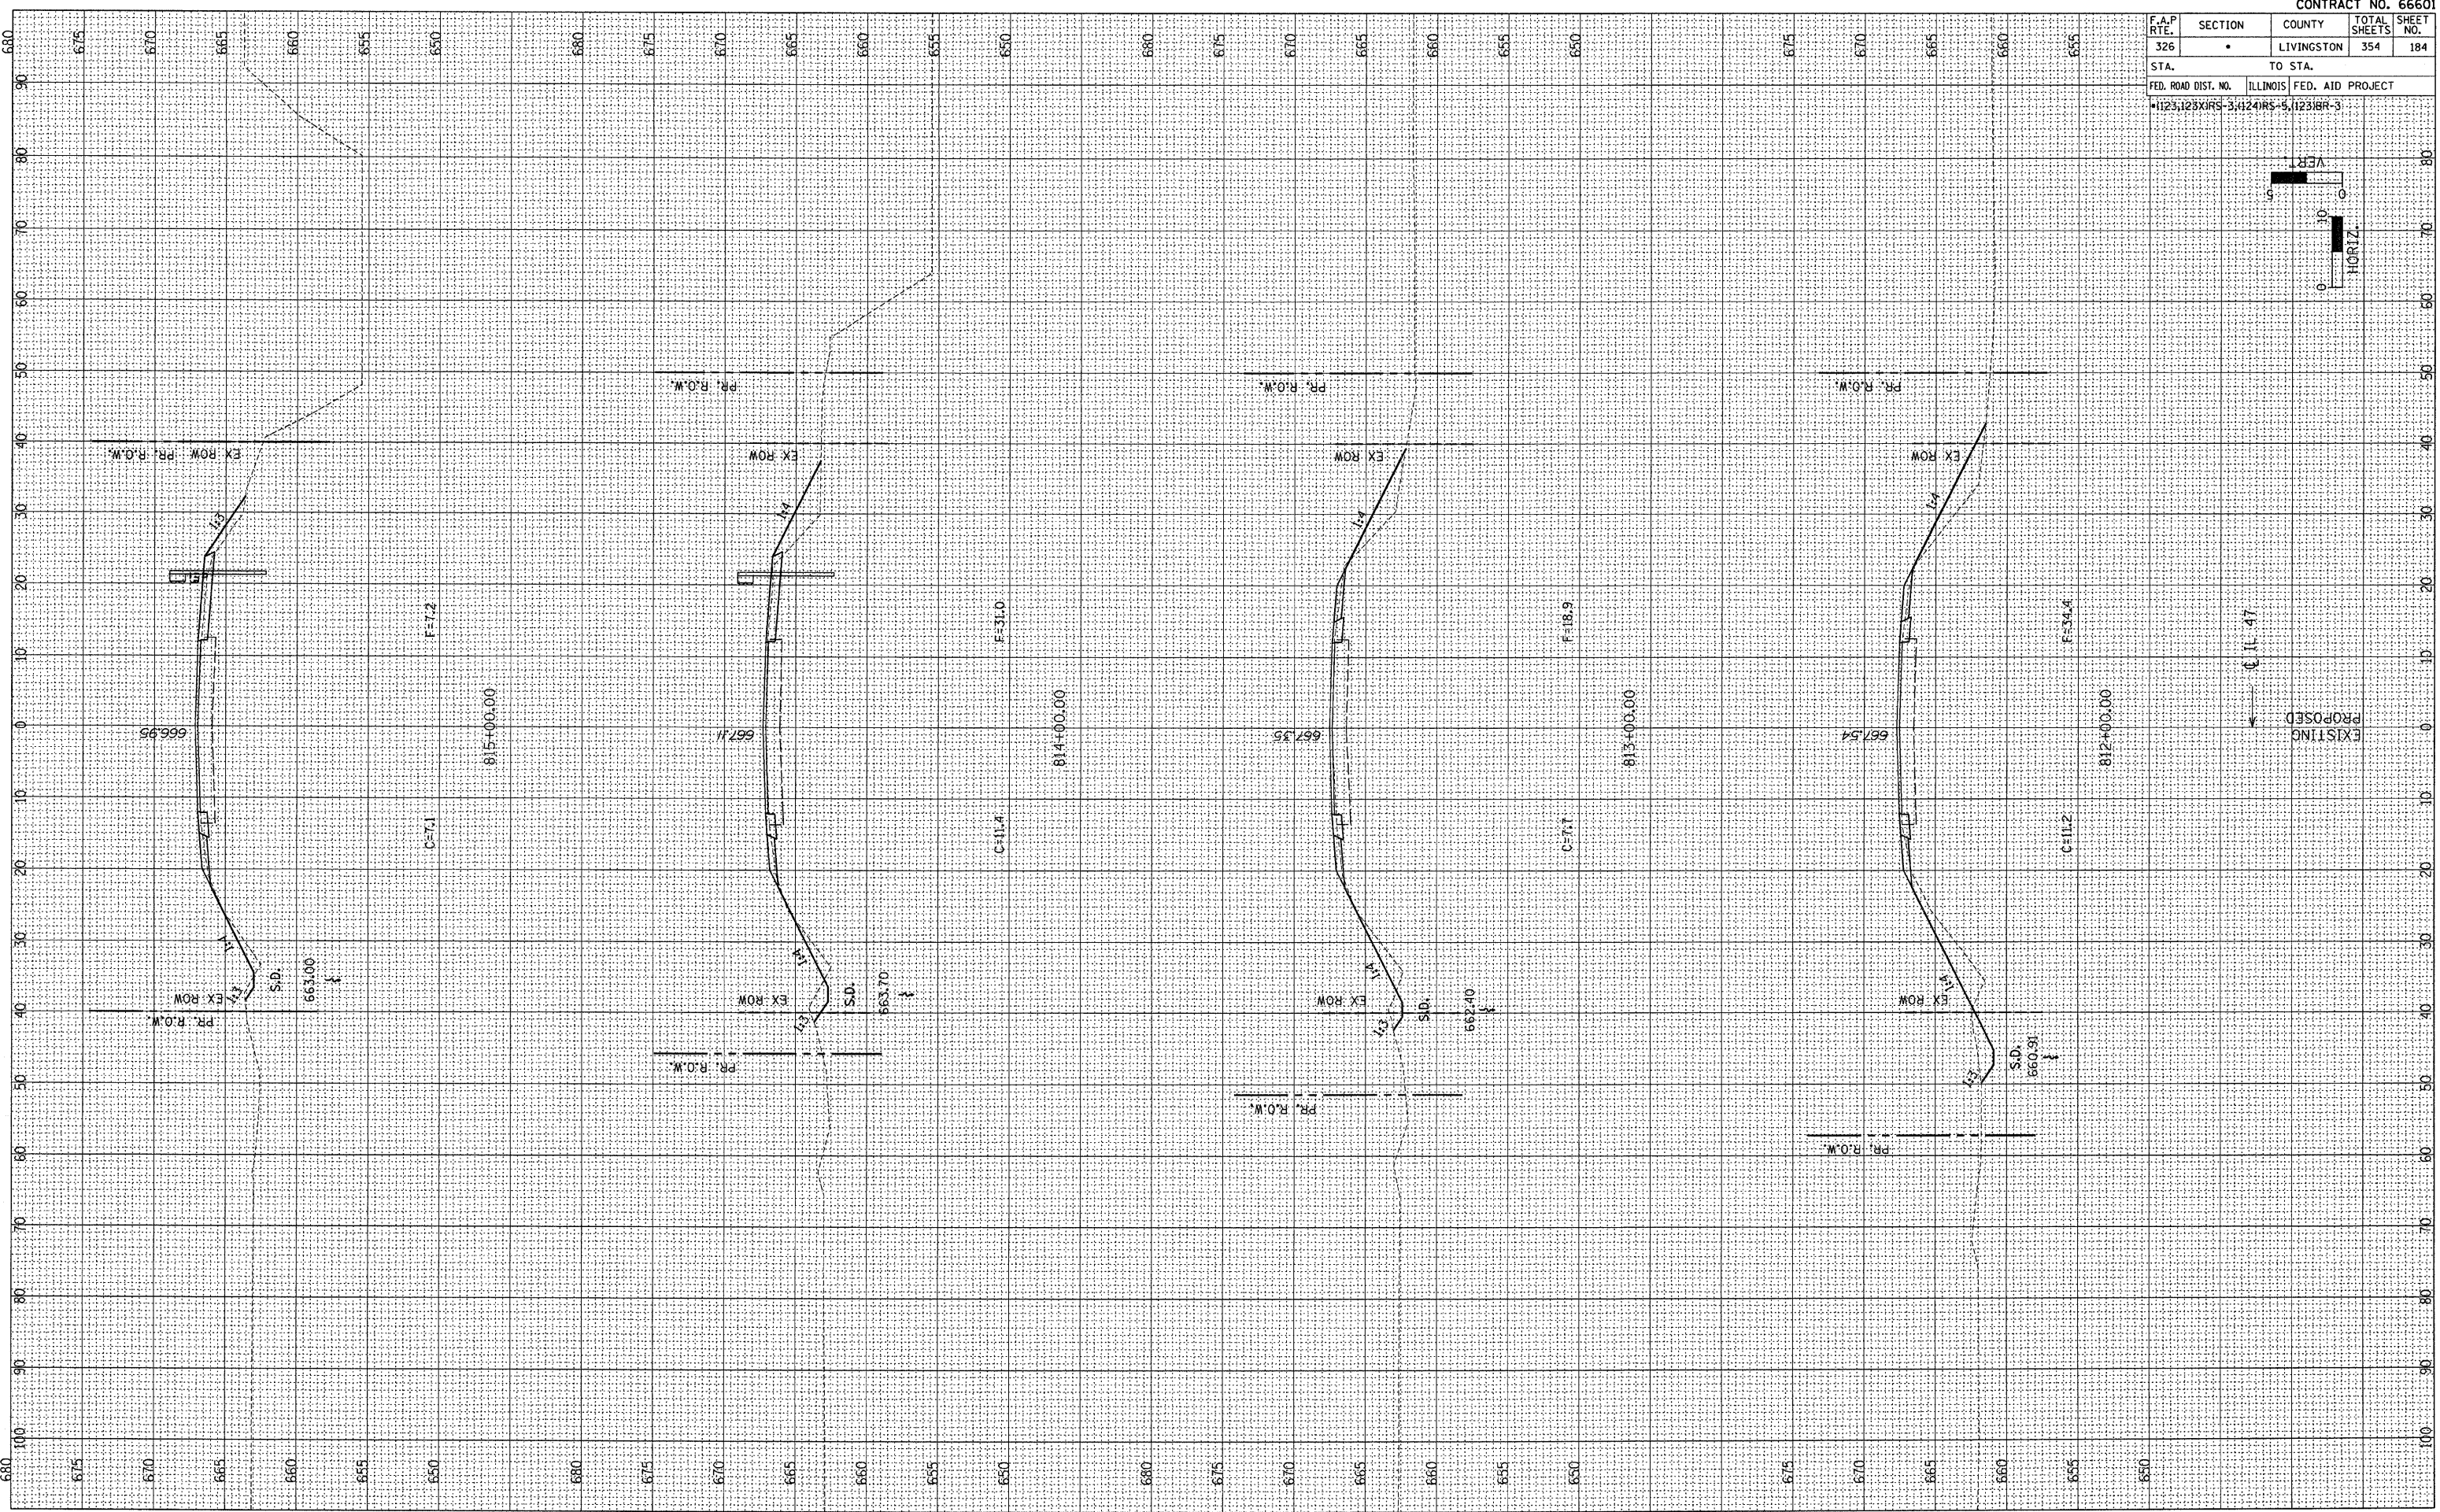


F.A.P. RTE.	SECTION	COUNTY	TOTAL SHEETS	SHEET NO.
326	*	LIVINGSTON	354	184
STA.		TO STA.		
FED. ROAD DIST. NO.		ILLINOIS	FED. AID PROJECT	
*1123,125XRS-3;1124RS-5;1123IBR-3				

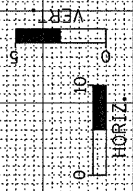

FINAL SURVEY	BY	DATE
SURVEYED		
NOTE BOOK		
NO.		
TEMPLATES		
AREAS CHECKED		

ORIGINAL SURVEY	BY	DATE
CONVEYED		
NOTE BOOK		
NO.		
TEMPLATES		
AREAS CHECKED		