
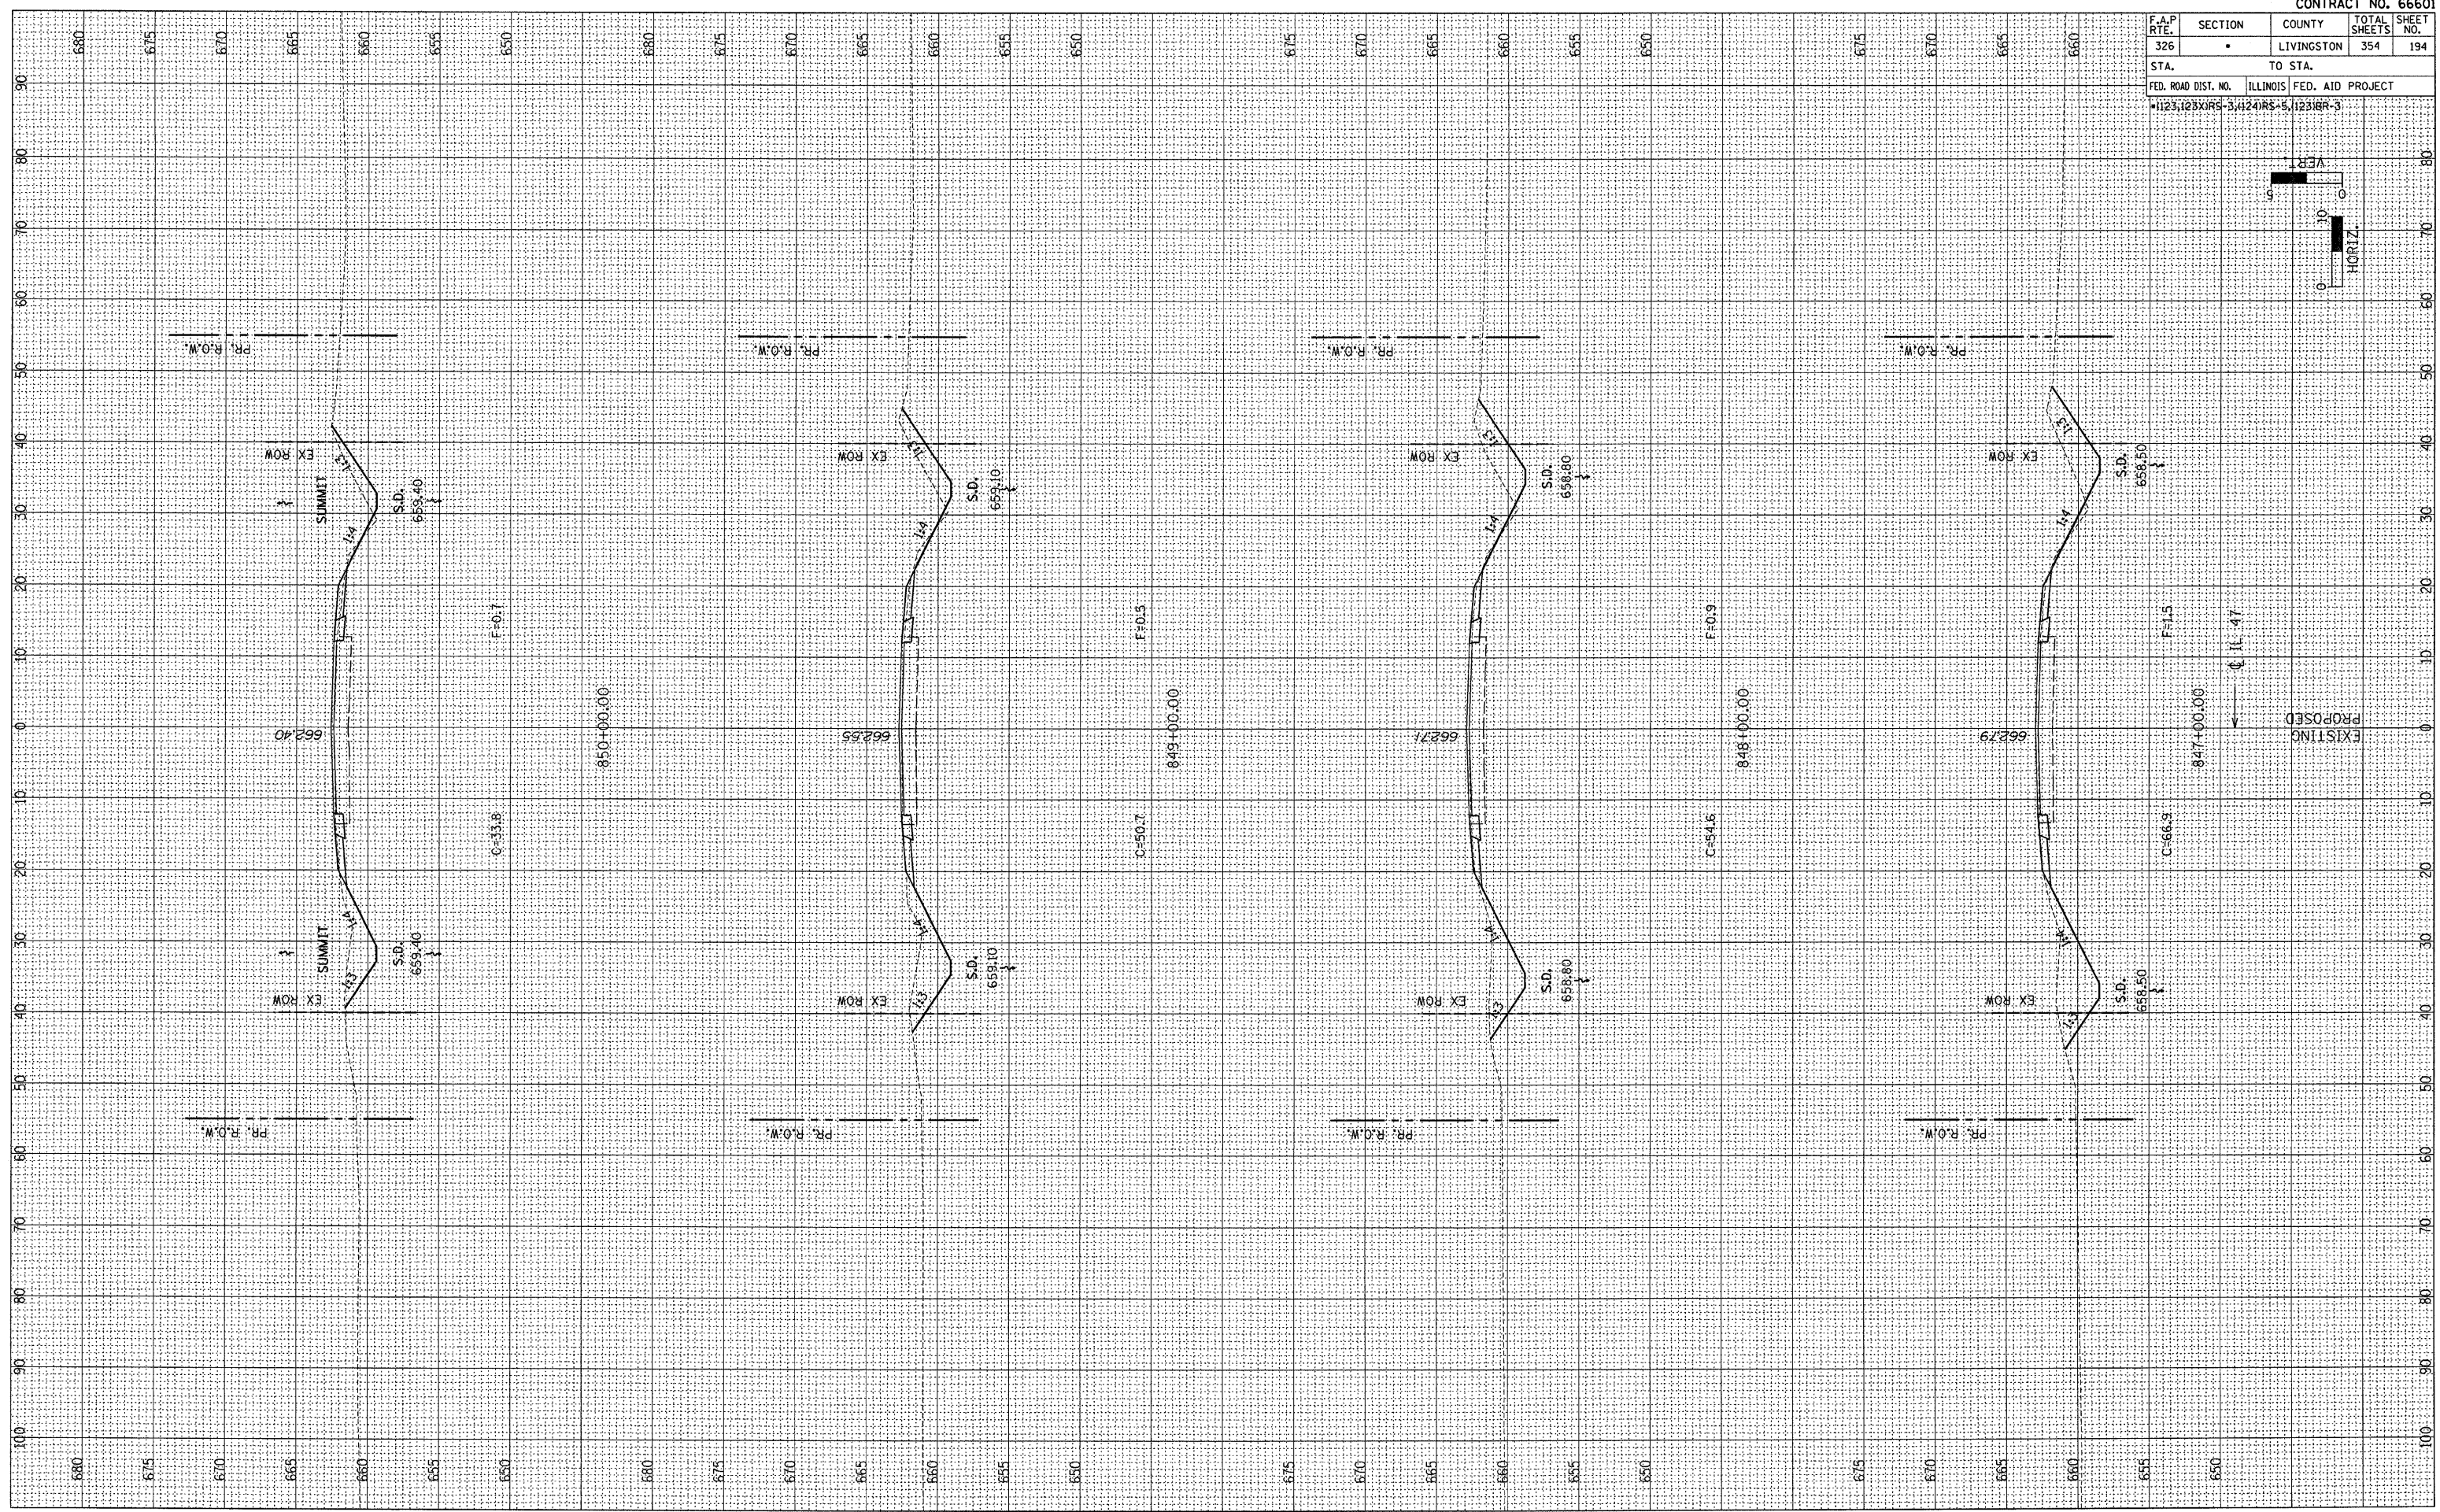


F.A.P. RTE.	SECTION	COUNTY	TOTAL SHEETS	SHEET NO.
326	*	LIVINGSTON	354	194
STA. TO STA.		FED. AID PROJECT		
1123.125X1R5-3;1124R5-5;11231BR-3				

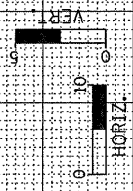

FINAL SURVEY	BY	DATE
REVISED		
NOTED		
TEMPLATE		
AREAS		
CHECKED		

ORIGINAL SURVEY	BY	DATE
REVISED		
NOTED		
TEMPLATE		
AREAS		
CHECKED		