
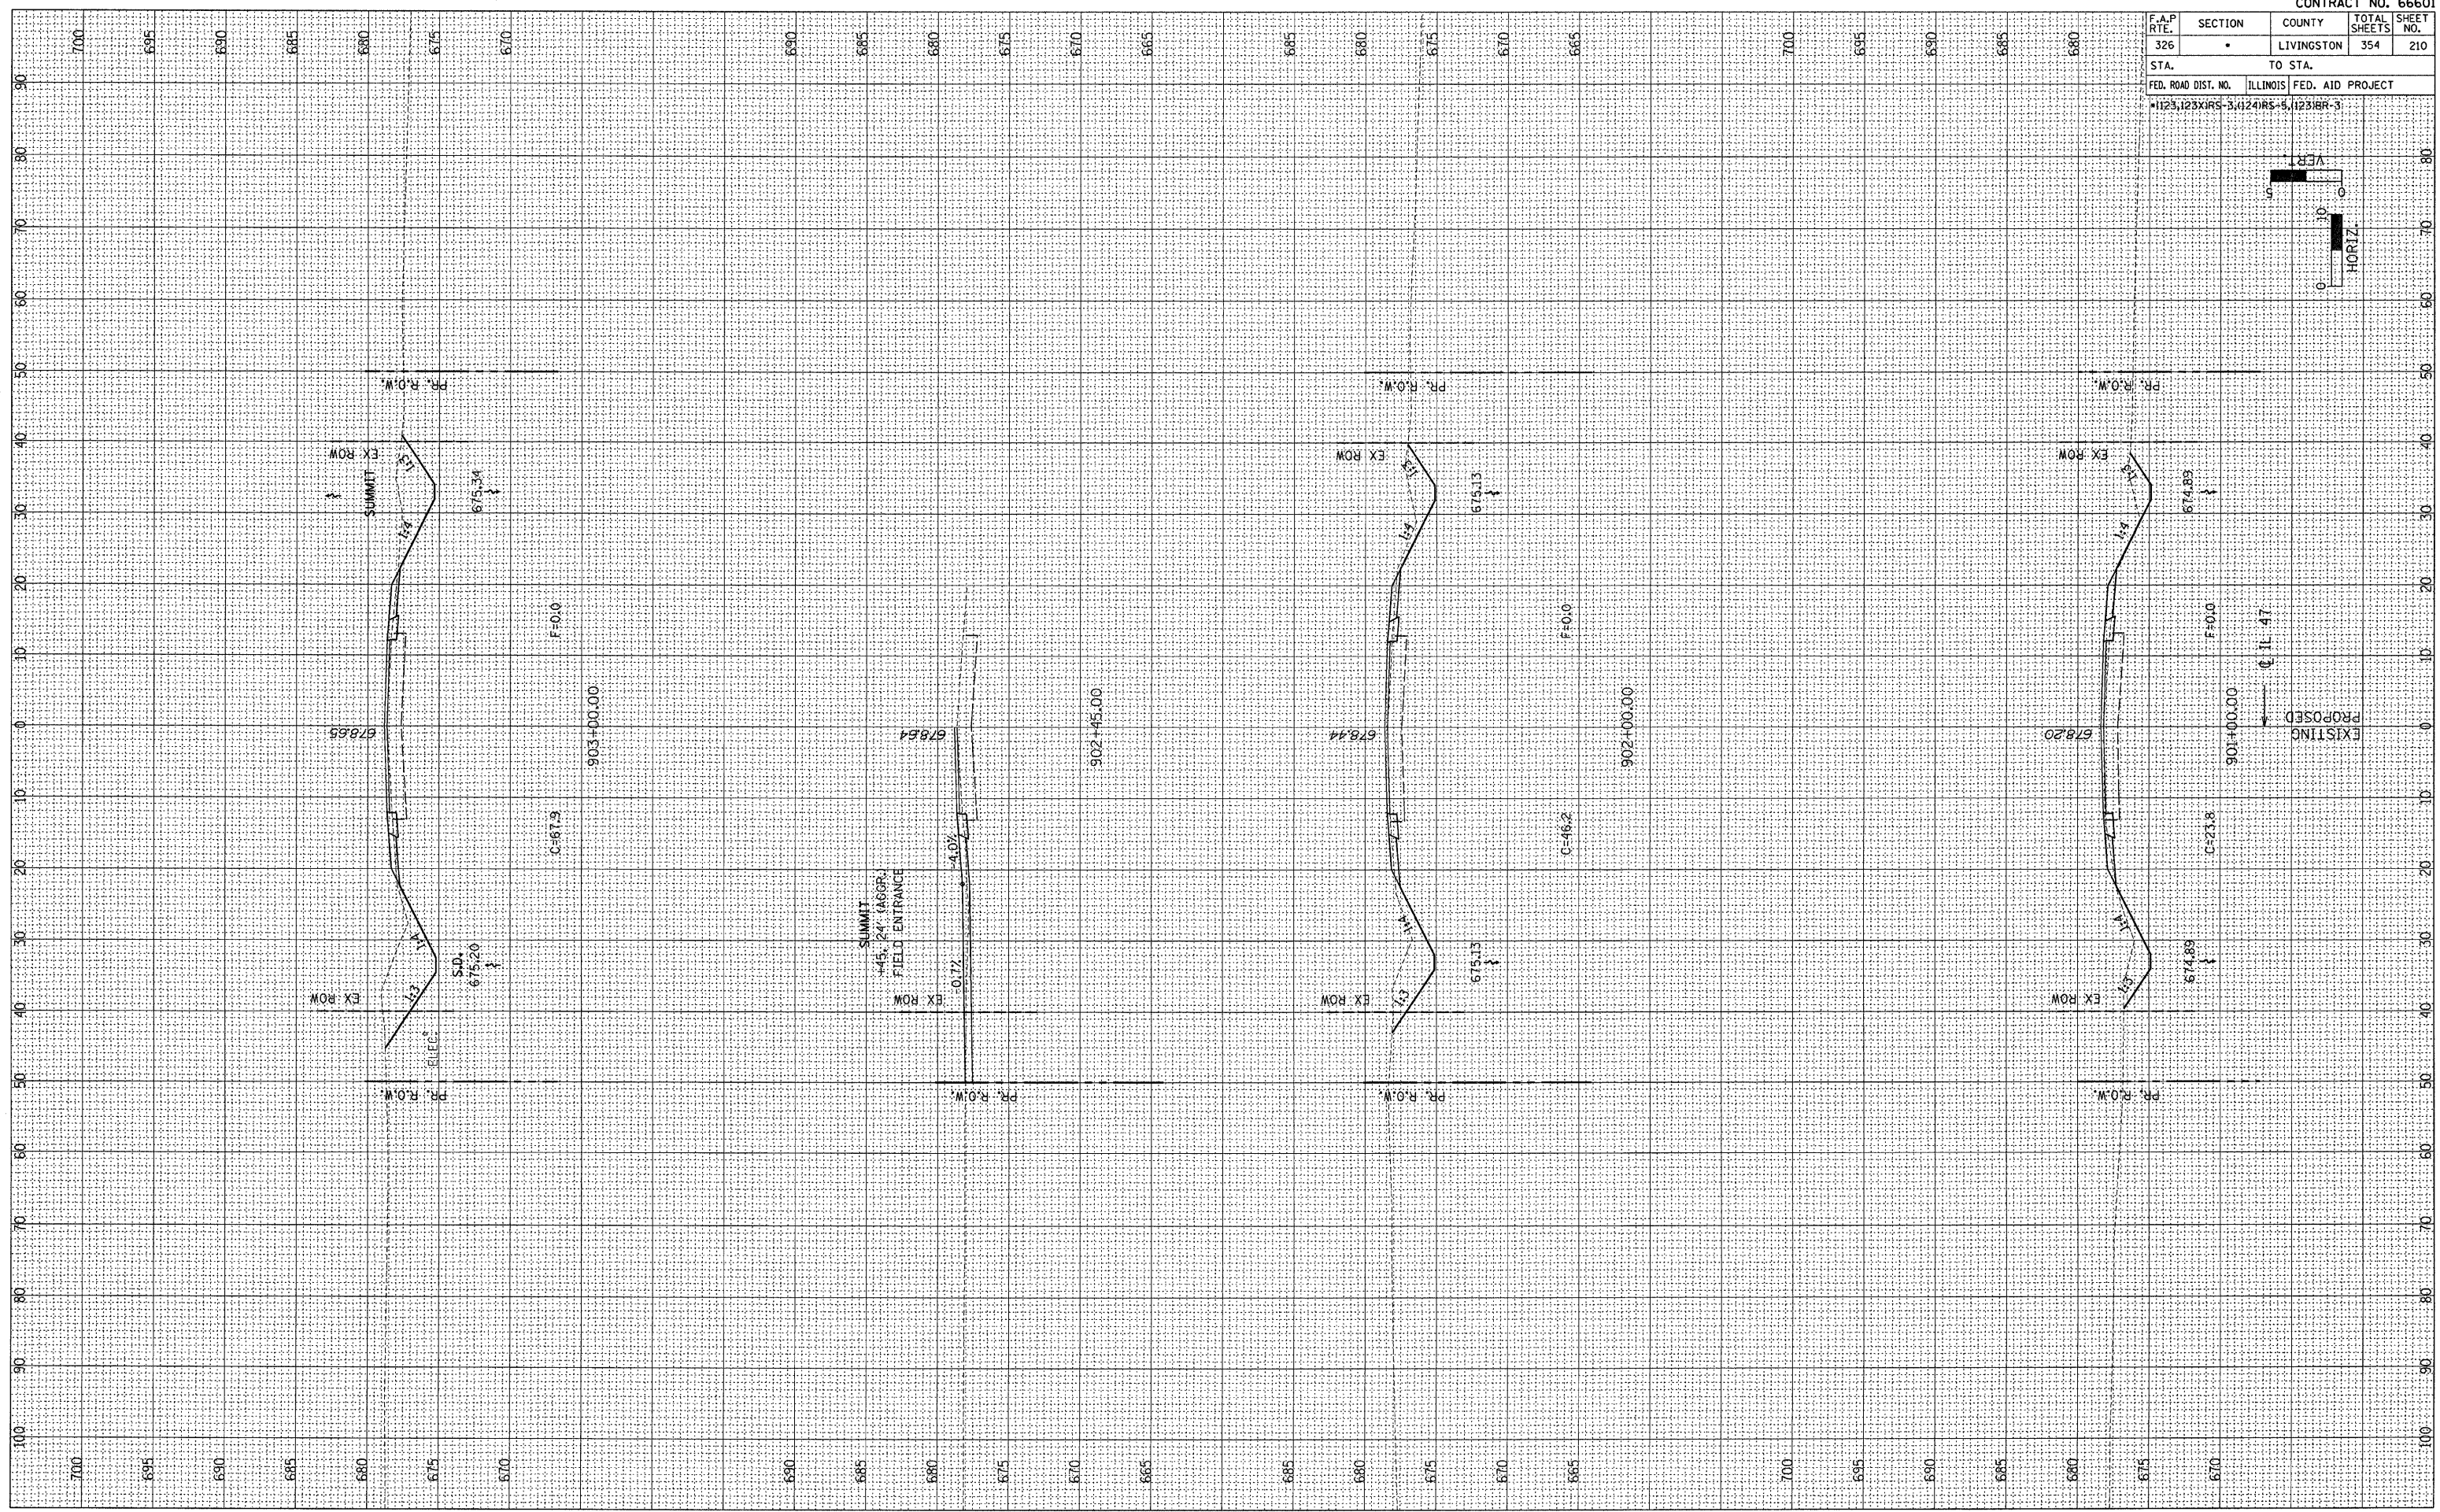


F.A.P. RTE.	SECTION	COUNTY	TOTAL SHEETS	SHEET NO.
326	*	LIVINGSTON	354	210
STA.		TO STA.		
FED. ROAD DIST. NO.		ILLINOIS	FED. AID PROJECT	
*123,123XIRS-3,124RS-5,123IBR-3				

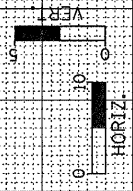

FINAL SURVEY	BY	DATE
REVISED		
PLOTTED		
TEMPLATE		
NOTE BOOK		
AREAS		
CHECKED		

ORIGINAL SURVEY	BY	DATE
REVISED		
PLOTTED		
TEMPLATE		
NOTE BOOK		
AREAS		
CHECKED		