
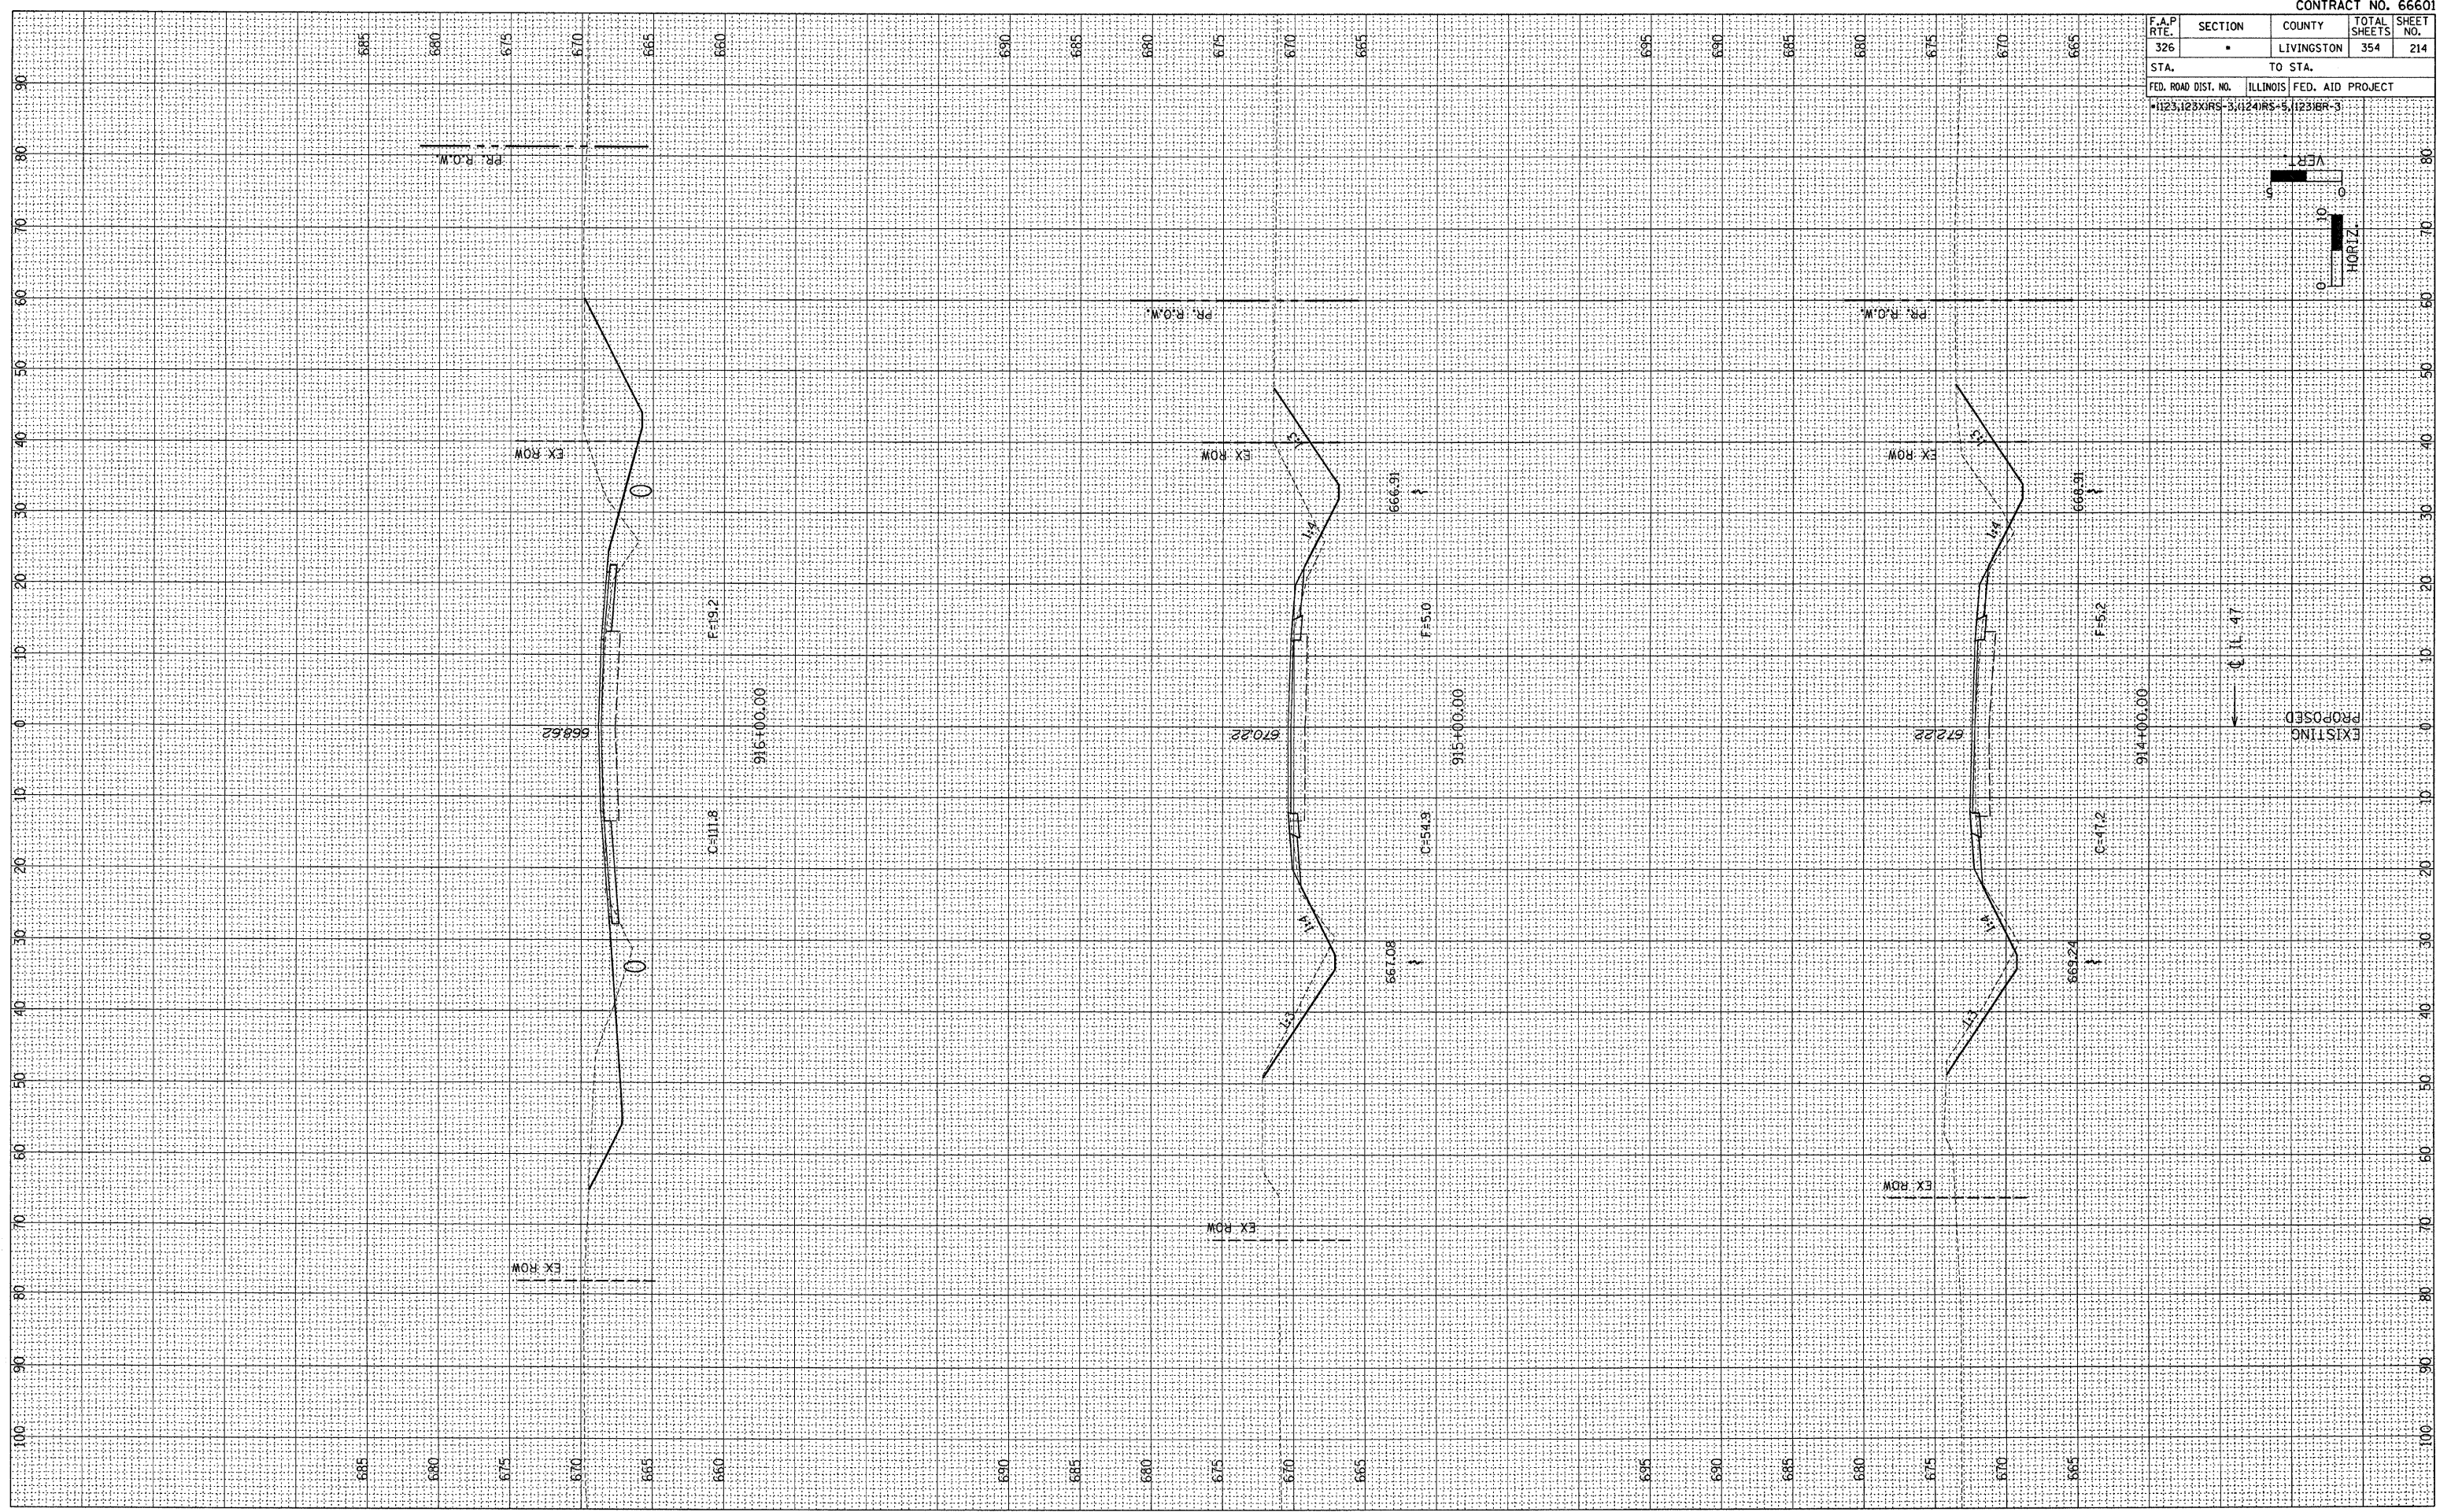


F.A.P. RTE. 326	SECTION *	COUNTY LIVINGSTON	TOTAL SHEETS 354	SHEET NO. 214
STA.		TO STA.		
FED. ROAD DIST. NO. 1123,125XIRS-3,124IRS-5,123IBR-3	ILLINOIS	FED. AID PROJECT		

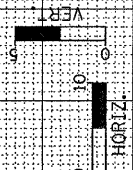

FINAL SURVEY	REVIEWED	BY	DATE
NOTE BOOK	PLOTTED		
AREAS CHECKED	TEMPLATE		
NO.	AREAS		

ORIGINAL SURVEY	REVIEWED	BY	DATE
NOTE BOOK	PLOTTED		
AREAS CHECKED	TEMPLATE		
NO.	AREAS		