
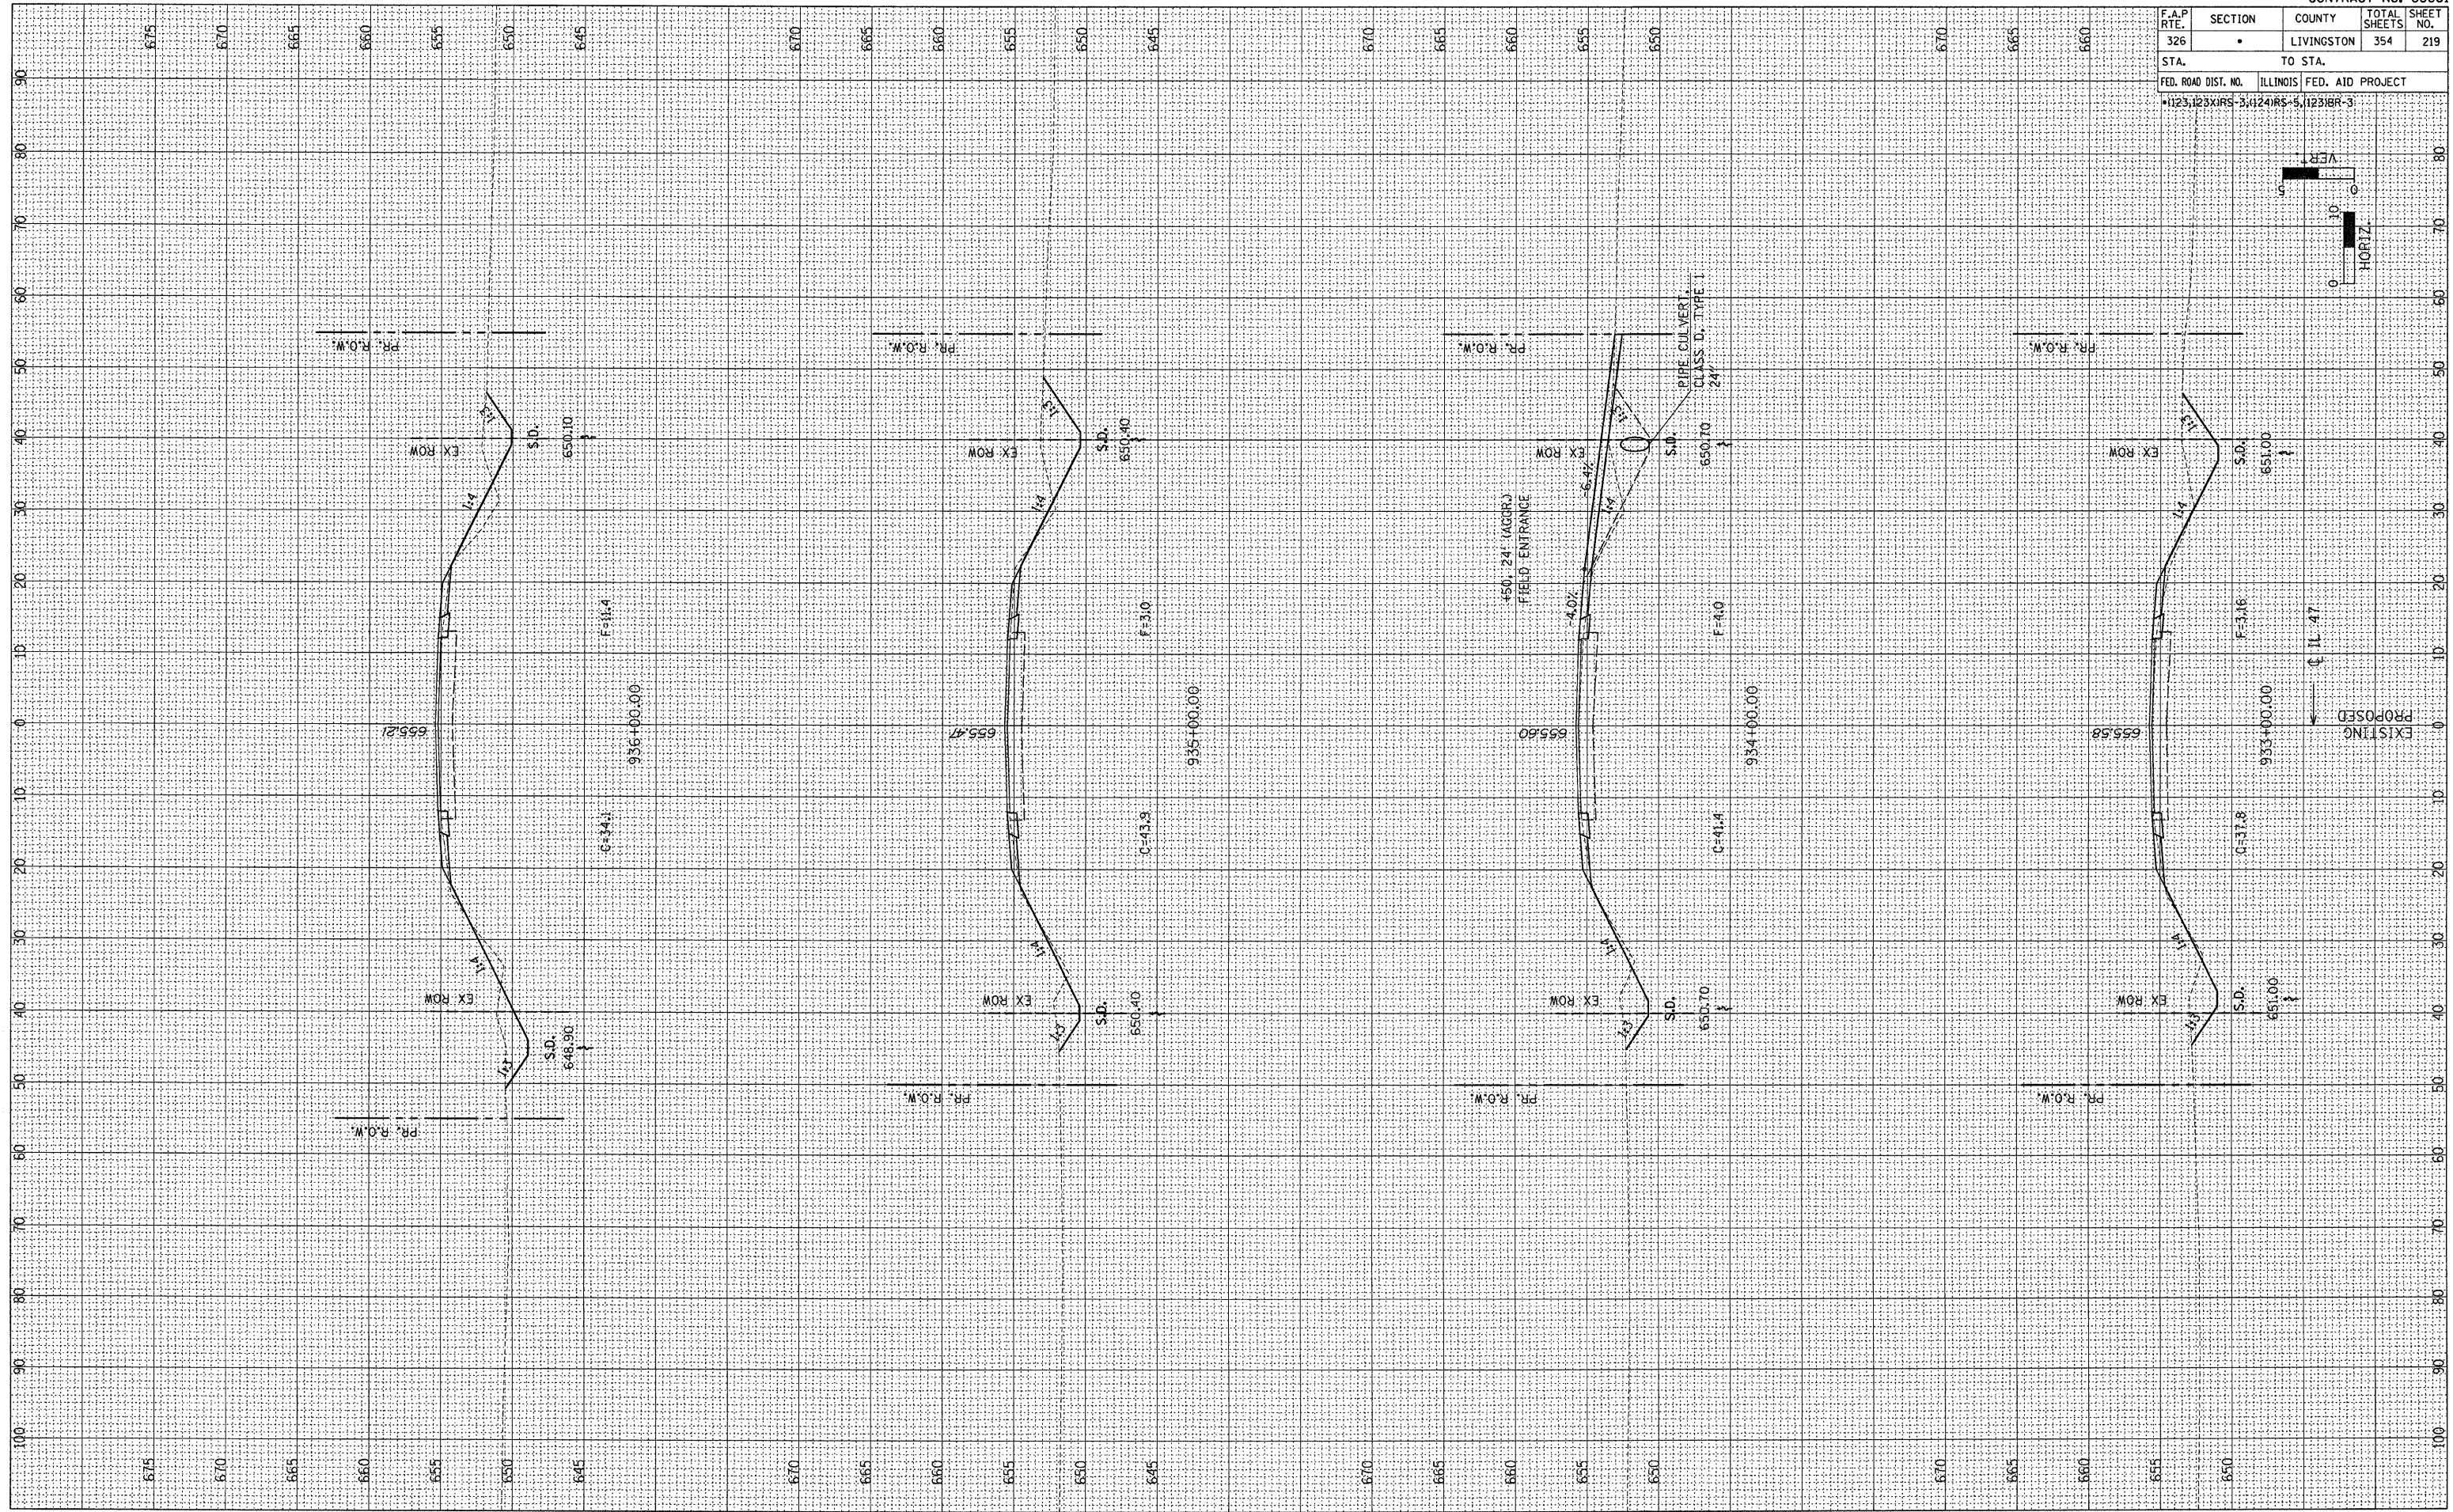


F.A.P. RTE. 326	SECTION •	COUNTY LIVINGSTON	TOTAL SHEETS 354	SHEET NO. 219
STA.		TO STA.		
FED. ROAD DIST. NO.		ILLINOIS FED. AID PROJECT		
•1123123XJRS-3,11241RS-5,11231BR-3				

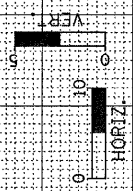

FINAL SURVEY	BY	DATE
REVISIONS		
NOTED		
PLANNED		
APPROVED		
NO.		

ORIGINAL SURVEY	BY	DATE
REVISIONS		
NOTED		
PLANNED		
APPROVED		
NO.		