
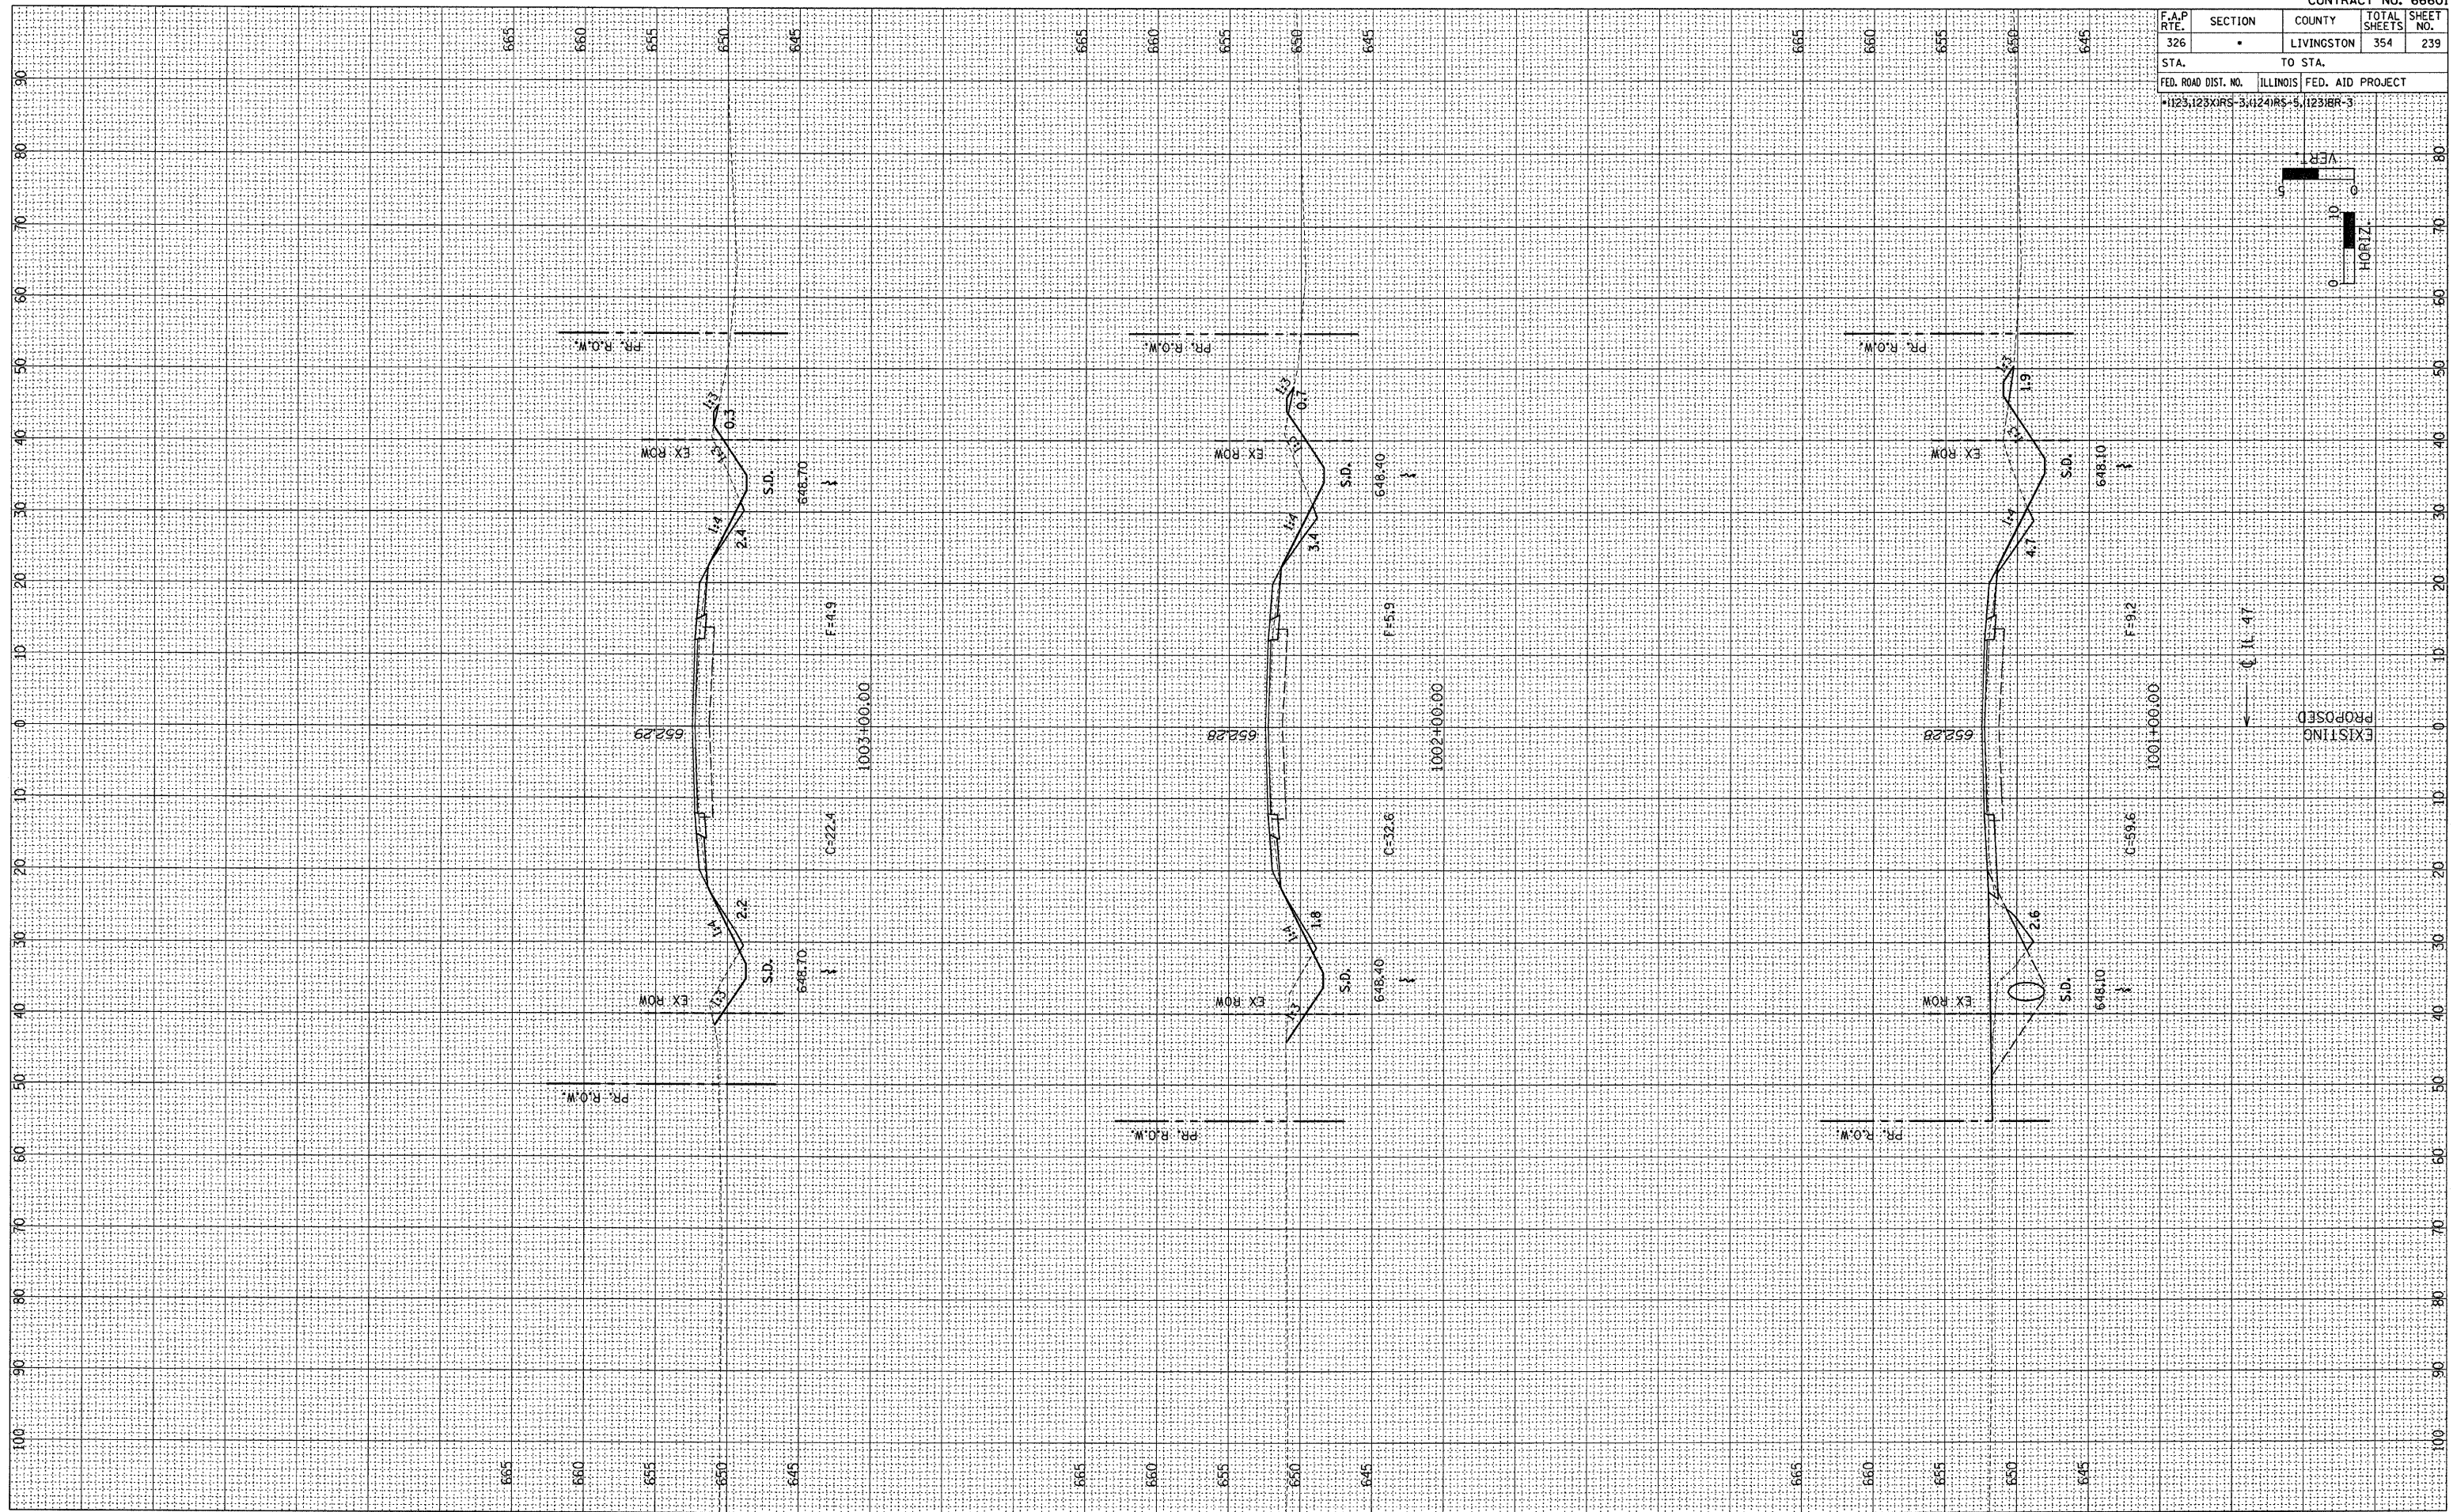


| | | | | |
|--------------------------------------|--------------|---|---------------------|------------------|
| F.A.P. RTE. 326 | SECTION • | COUNTY LIVINGSTON | TOTAL SHEETS 354 | SHEET NO. 239 |
| STA. TO STA. | | FED. ROAD DIST. NO. ILLINOIS FED. AID PROJECT | | |
| 1123+123XJRS-3, 1124+RS-5, 1123+BR-3 | | | | |

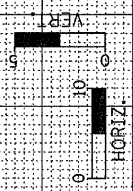

EXISTING

PROPOSED

| | |
|----------|------|
| FINAL | DATE |
| SURVEY | BY |
| NOTED | |
| PLOTTED | |
| TEMPLATE | |
| AREAS | |
| CHECKED | |
| NO. | |

| | |
|----------|------|
| ORIGINAL | DATE |
| SURVEY | BY |
| NOTED | |
| PLOTTED | |
| TEMPLATE | |
| AREAS | |
| CHECKED | |
| NO. | |