
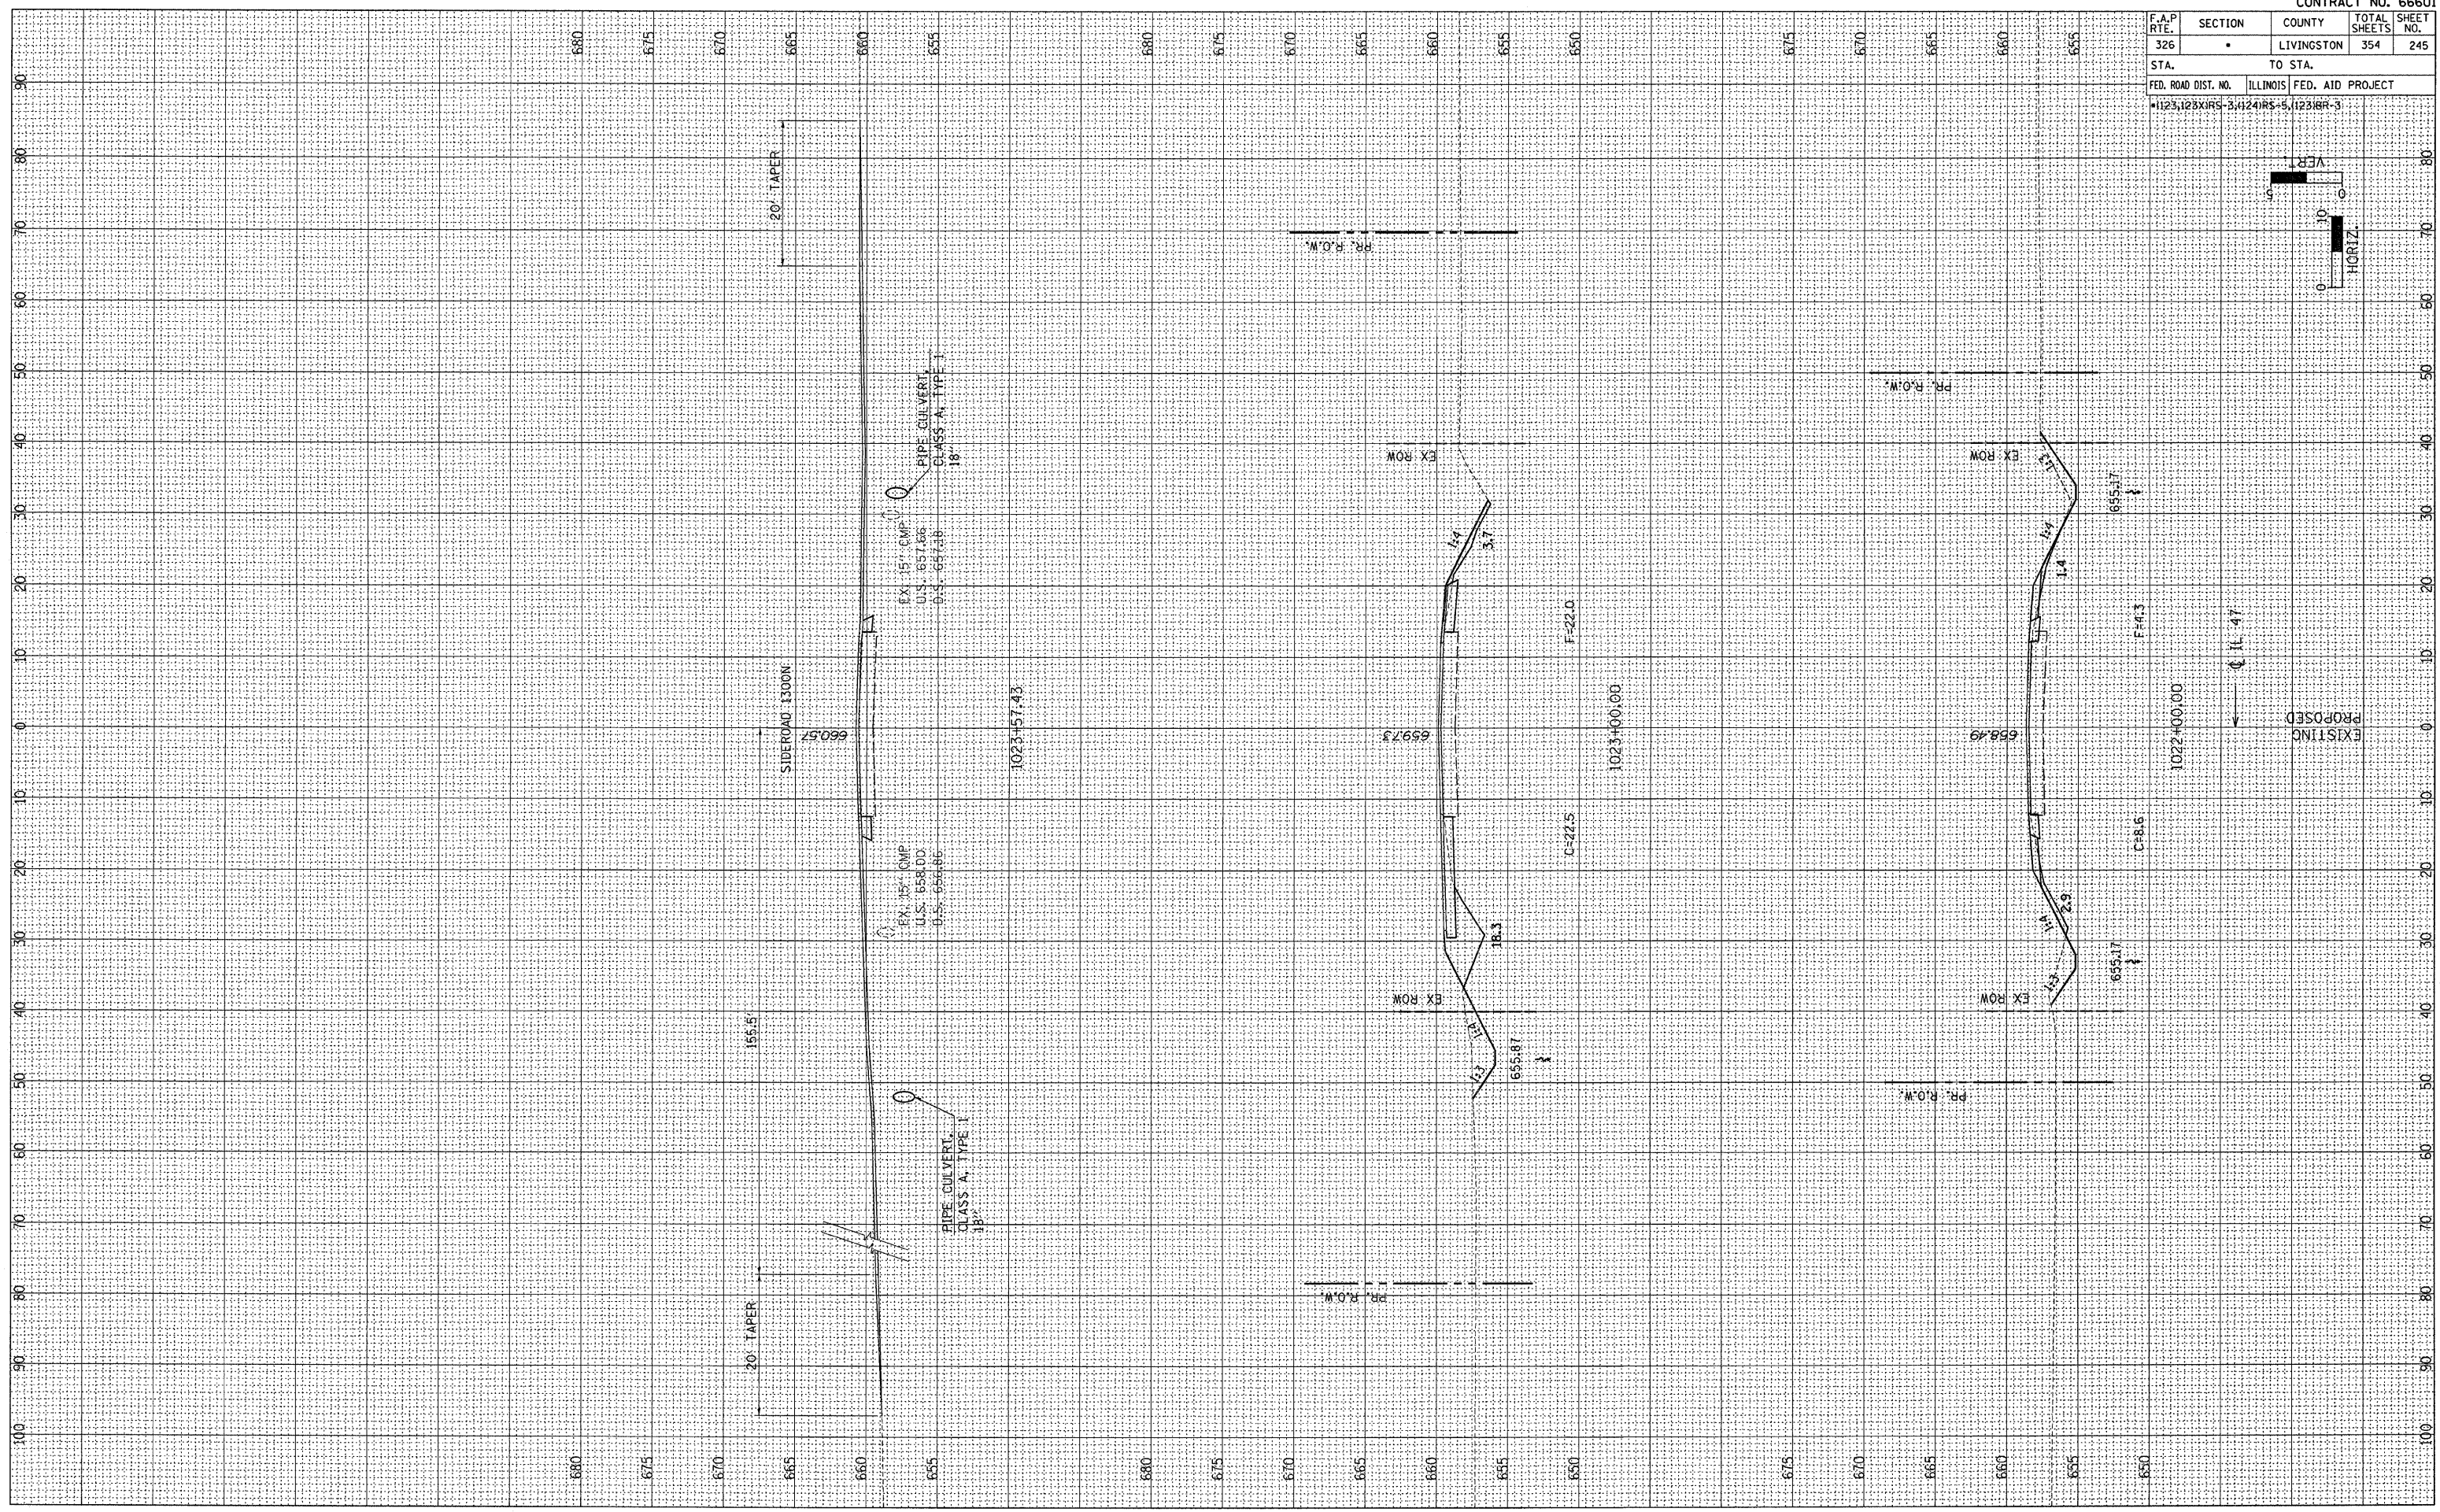


F.A.P. RTE.	SECTION	COUNTY	TOTAL SHEETS	SHEET NO.
326	*	LIVINGSTON	354	245
STA.		TO STA.		
FED. ROAD DIST. NO.		ILLINOIS FED. AID PROJECT		
1123,123XIR5-3,124IR5-5,123IRR-3				

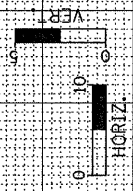

ORIGINAL SURVEY	CONVERTED SURVEY	BY	DATE
NOTE BOOK NO.	PLOTTED TEMPLATE AREAS CHECKED		

ORIGINAL SURVEY	CONVERTED SURVEY	BY	DATE
NOTE BOOK NO.	PLOTTED TEMPLATE AREAS CHECKED		