
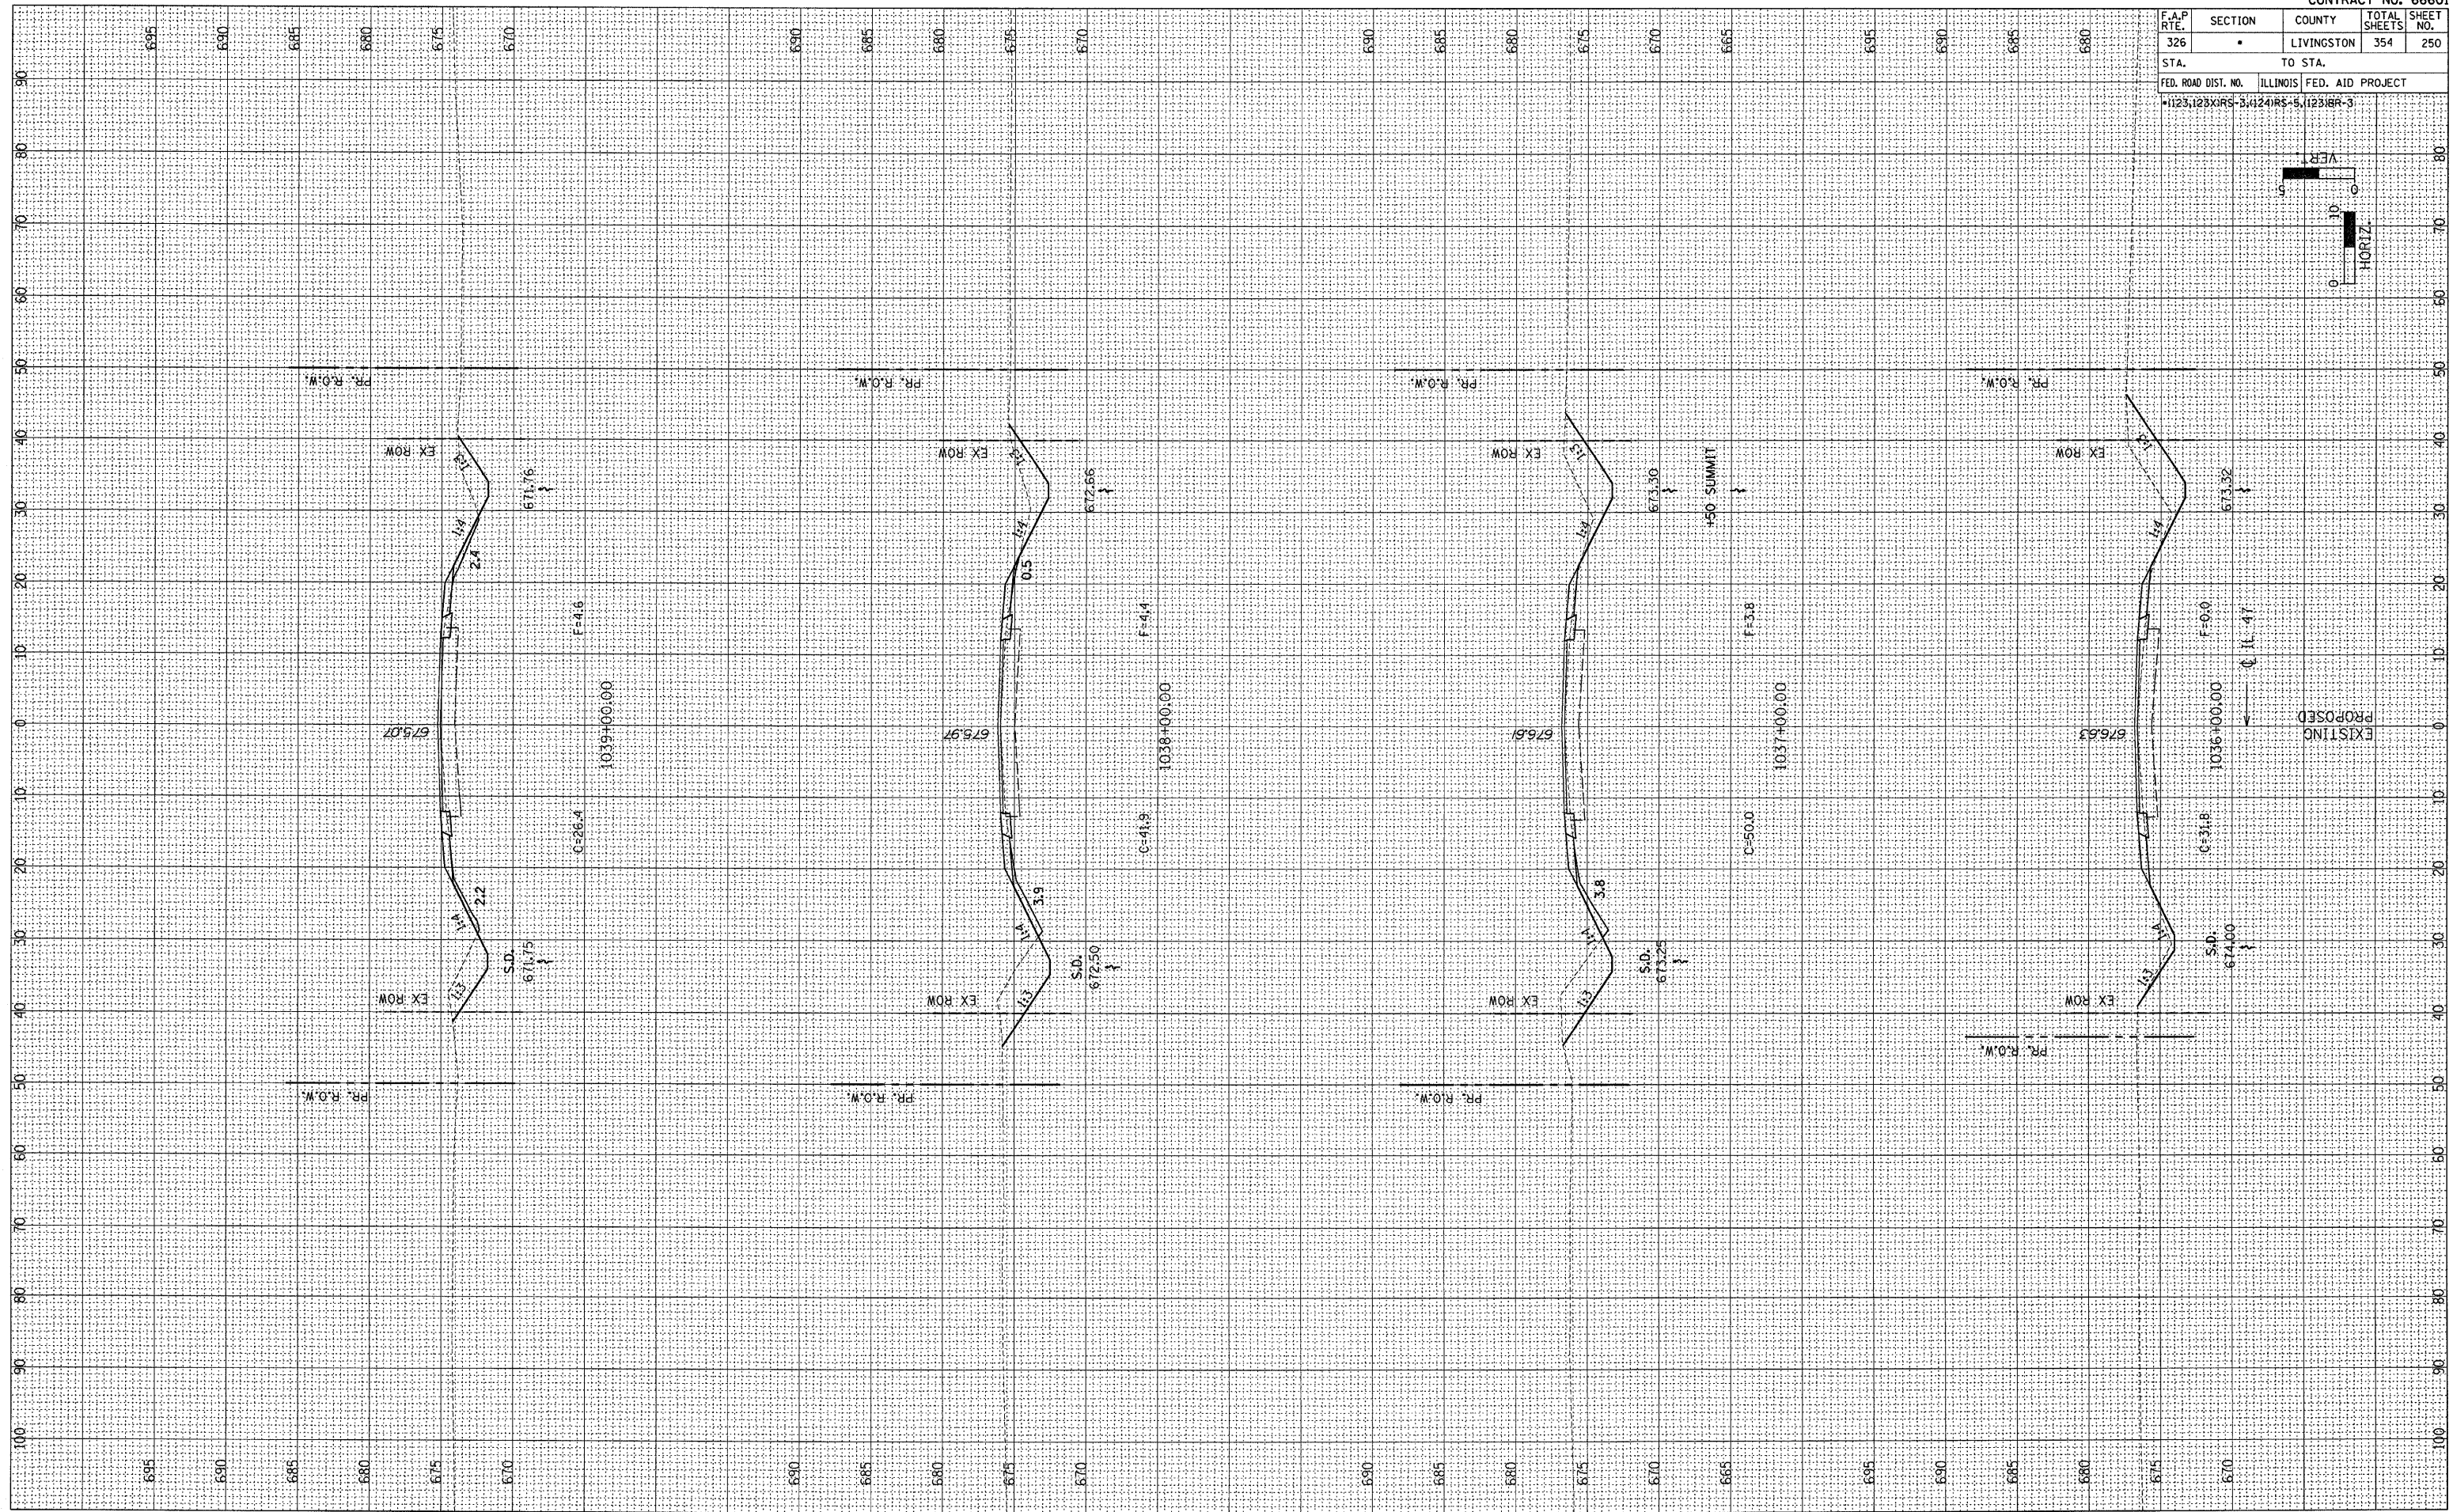


F.A.P. RTE. 326	SECTION •	COUNTY LIVINGSTON	TOTAL SHEETS 354	SHEET NO. 250
STA.		TO STA.		
FED. ROAD DIST. NO.		ILLINOIS FED. AID PROJECT		
1123,123XIRS-3,4,24RS-5,123,RP-3				

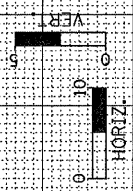

ORIGINAL SURVEY	DATE	BY
REVISIONS		
PLOTTED		
TEMPLATE		
AREAS		
CHECKED		