
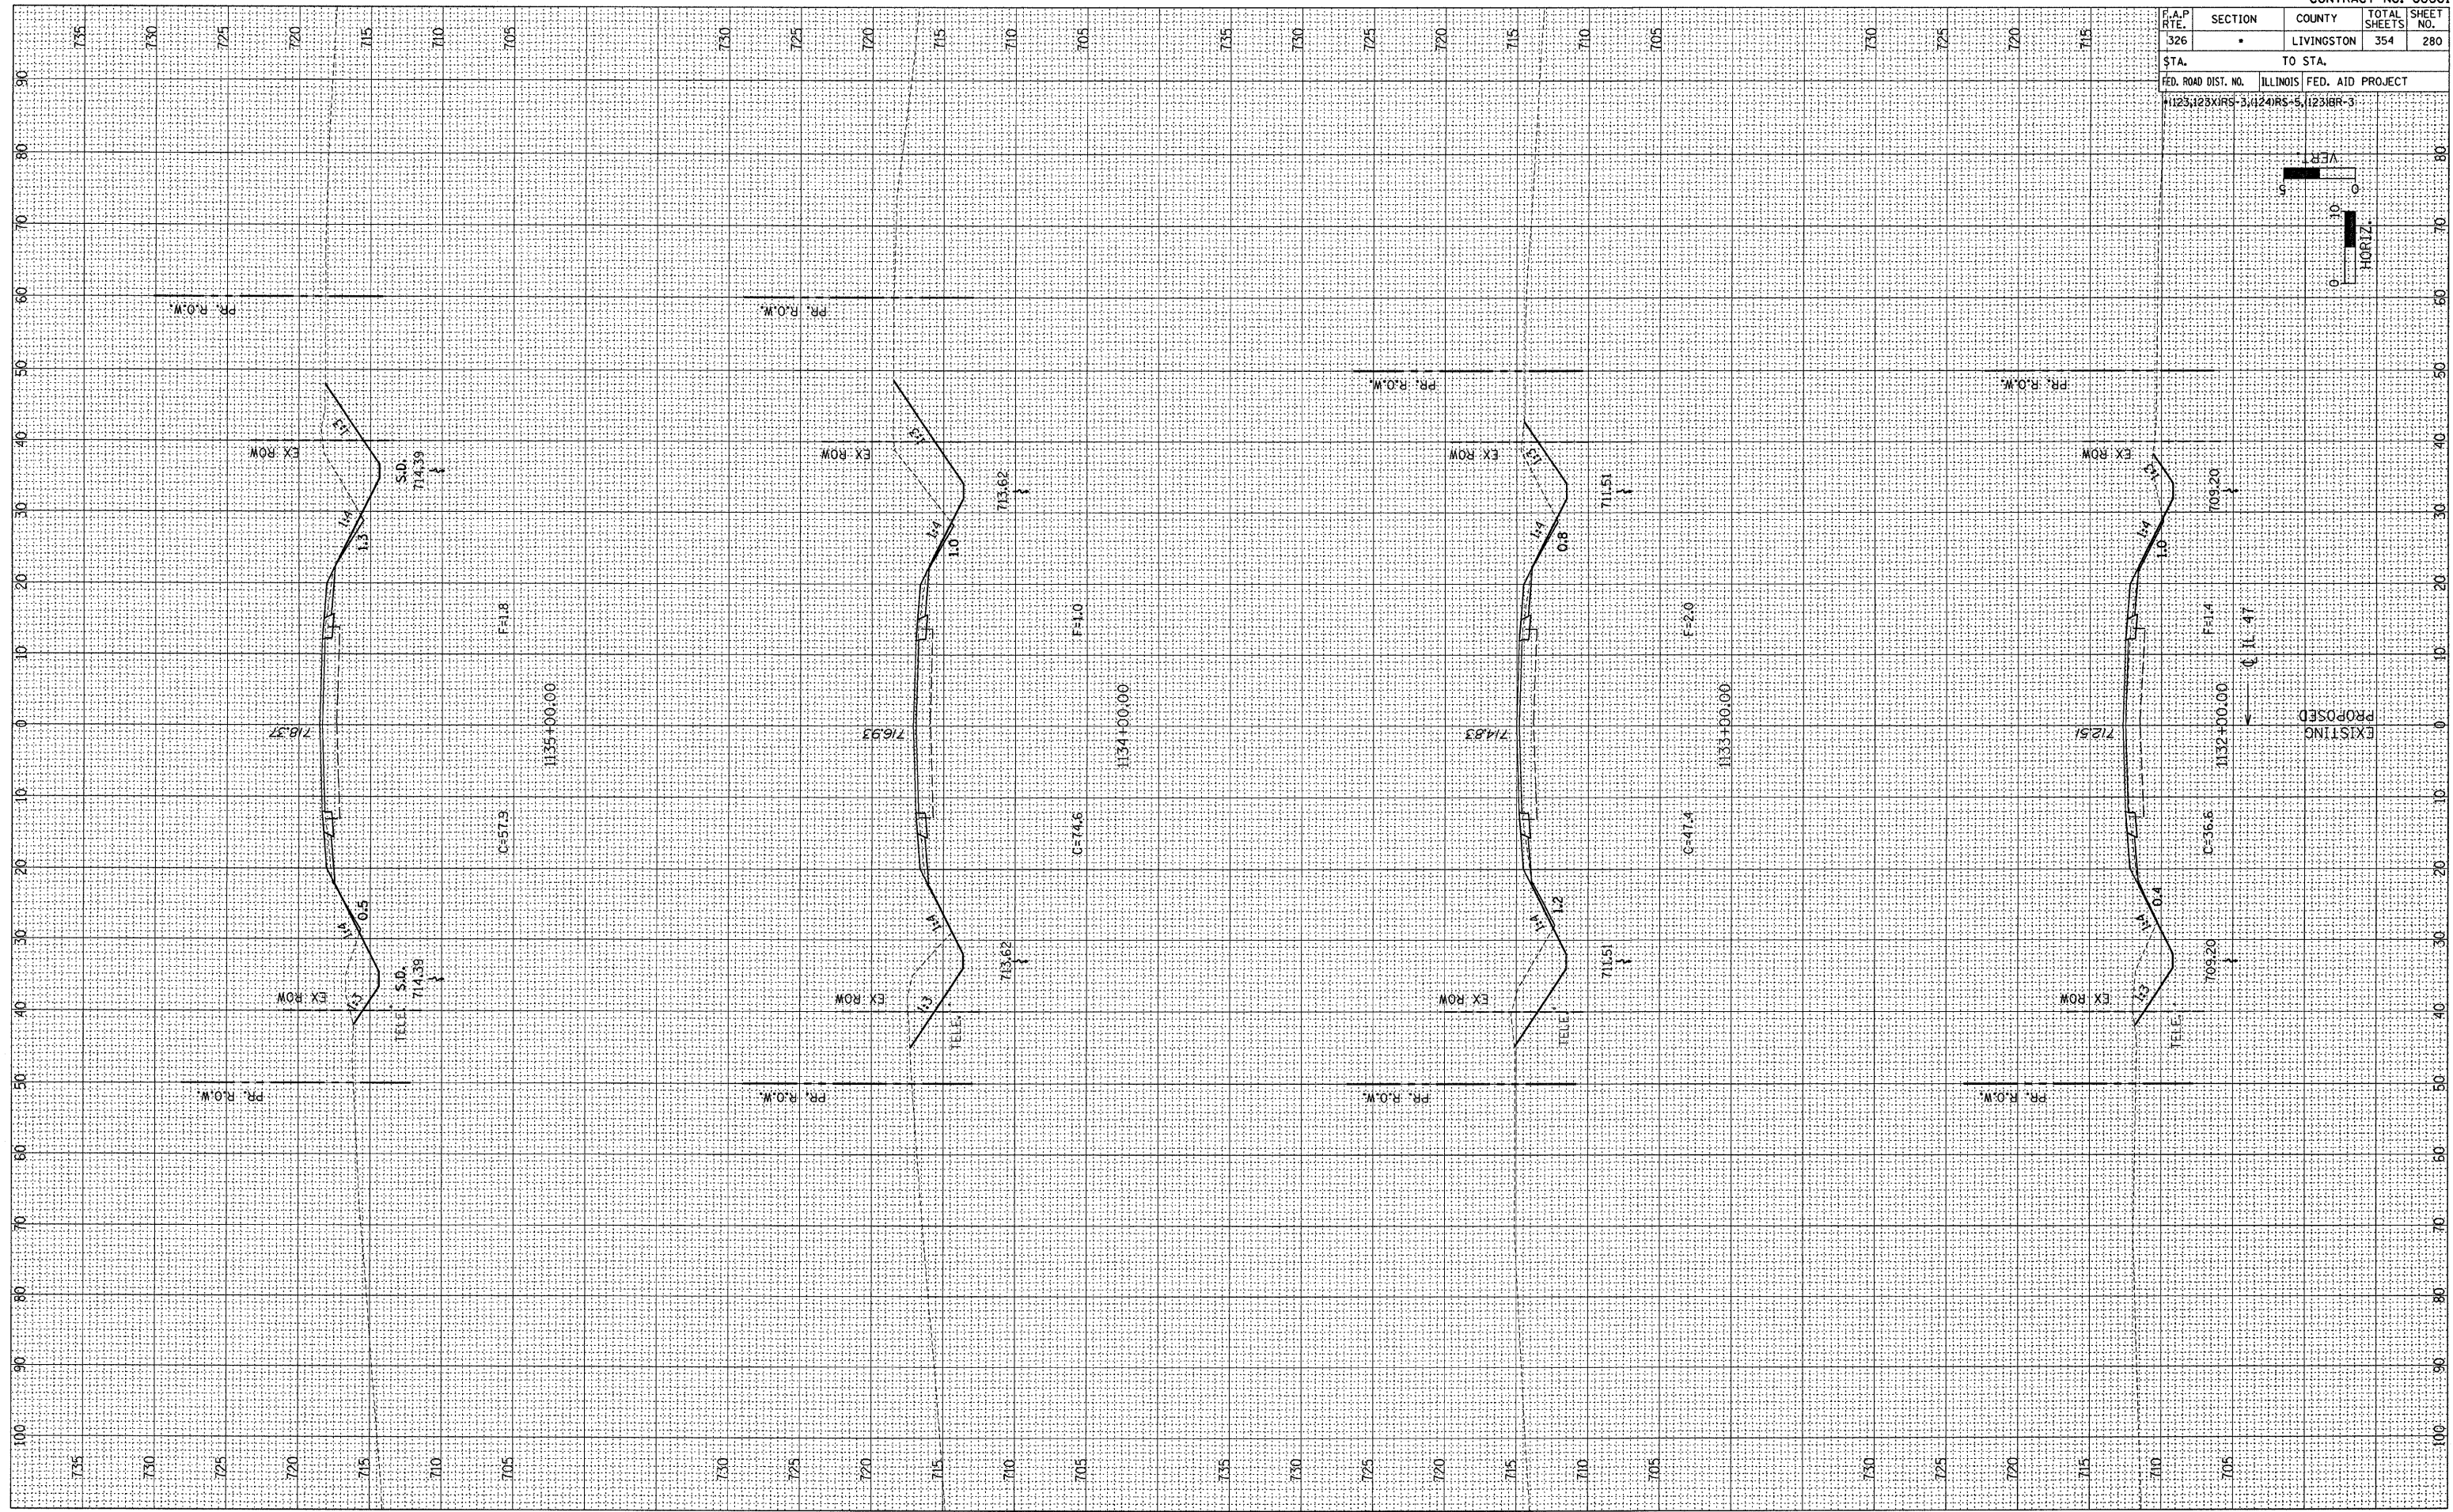


F.A.P. RTE. 326	SECTION •	COUNTY LIVINGSTON	TOTAL SHEETS 354	SHEET NO. 280
STA.		TO STA.		
FED. ROAD DIST. NO.		ILLINOIS FED. AID PROJECT		
1123123X1RS-3, 11241RS-5, 1231BR-3				

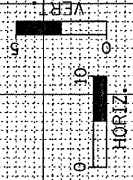

FINAL SURVEY	BY	DATE
SURVED PLOTTED		
TEMPLATE		
NOTE BOOK		
AREAS CHECKED		
NO.		

ORIGINAL SURVEY	BY	DATE
UNREVISED PLOTTED		
TEMPLATE		
NOTE BOOK		
AREAS CHECKED		
NO.		