
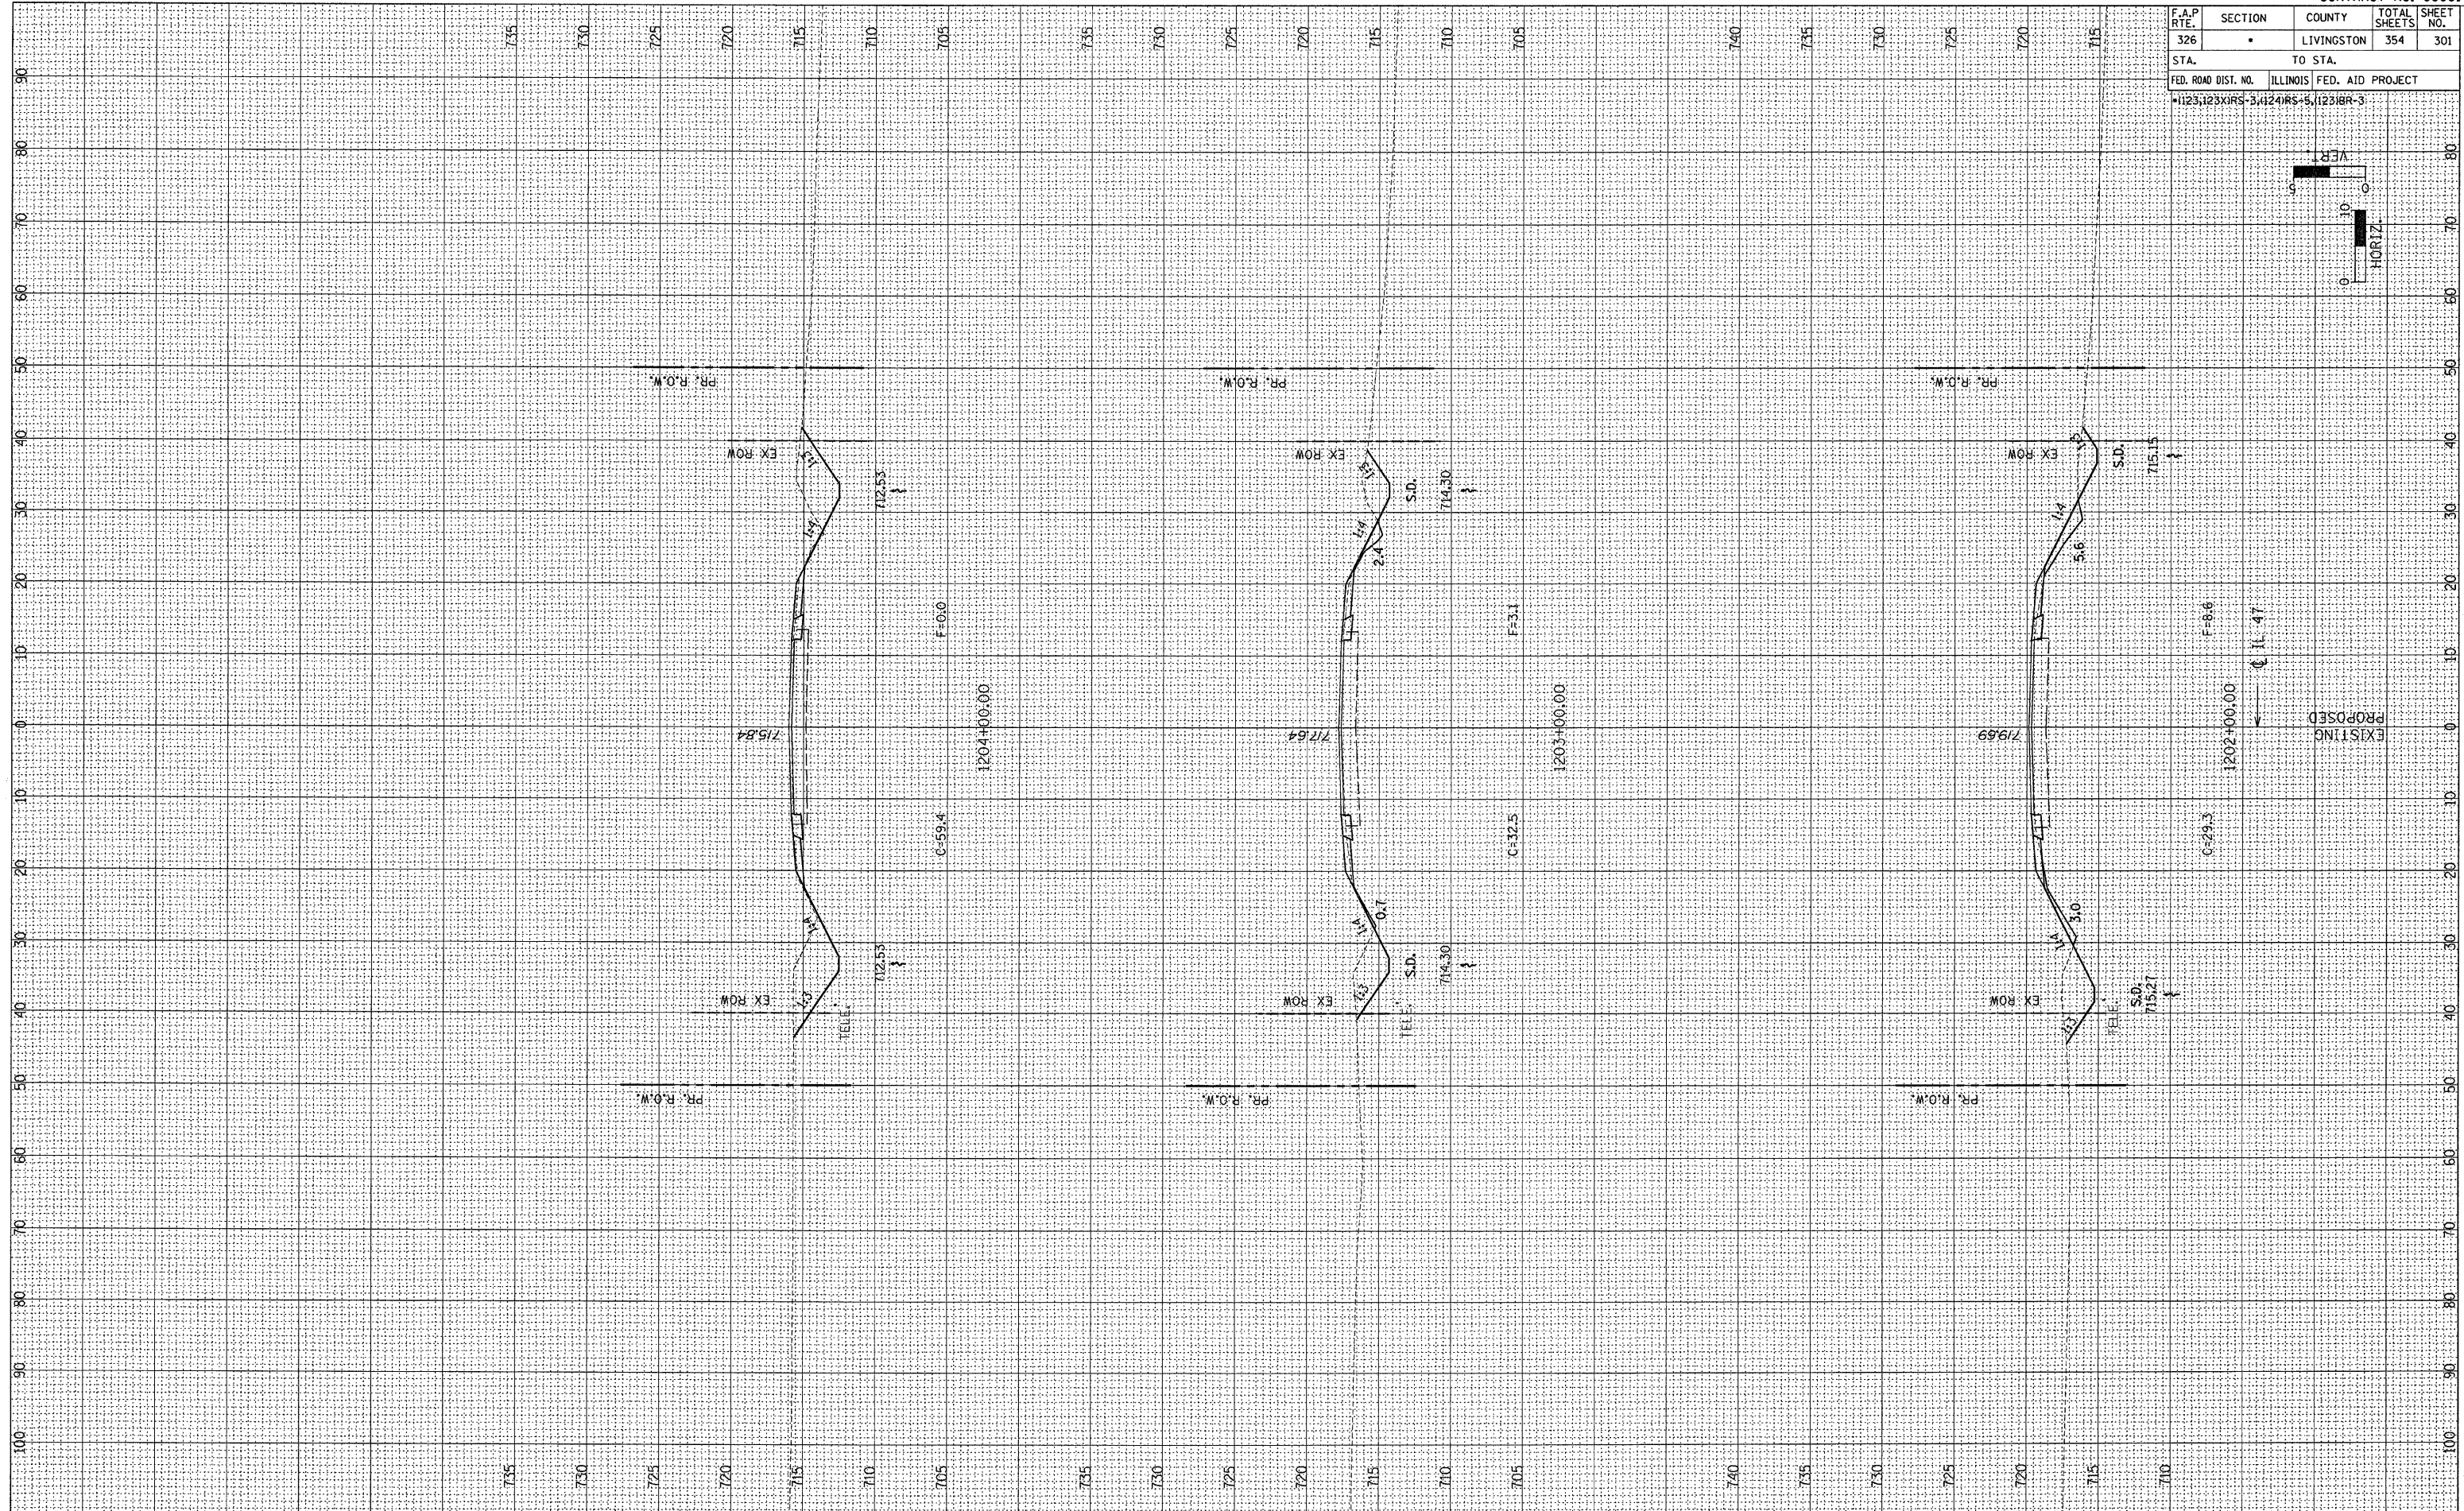


F.A.P. RITE. 326	SECTION •	COUNTY LIVINGSTON	TOTAL SHEETS 354	SHEET NO. 301
STA.		TO STA.		
FED. ROAD DIST. NO.	ILLINOIS	FED. AID PROJECT		
•11231123X1RS-3,11241RS-5,11231BR-3				

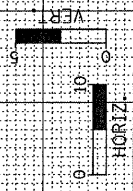

FINAL SURVEY	BY	DATE
REVIEWED		
NOTE BOOK		
AREAS CHECKED		
NO.		

ORIGINAL SURVEY	BY	DATE
REVIEWED		
NOTE BOOK		
AREAS CHECKED		
NO.		