
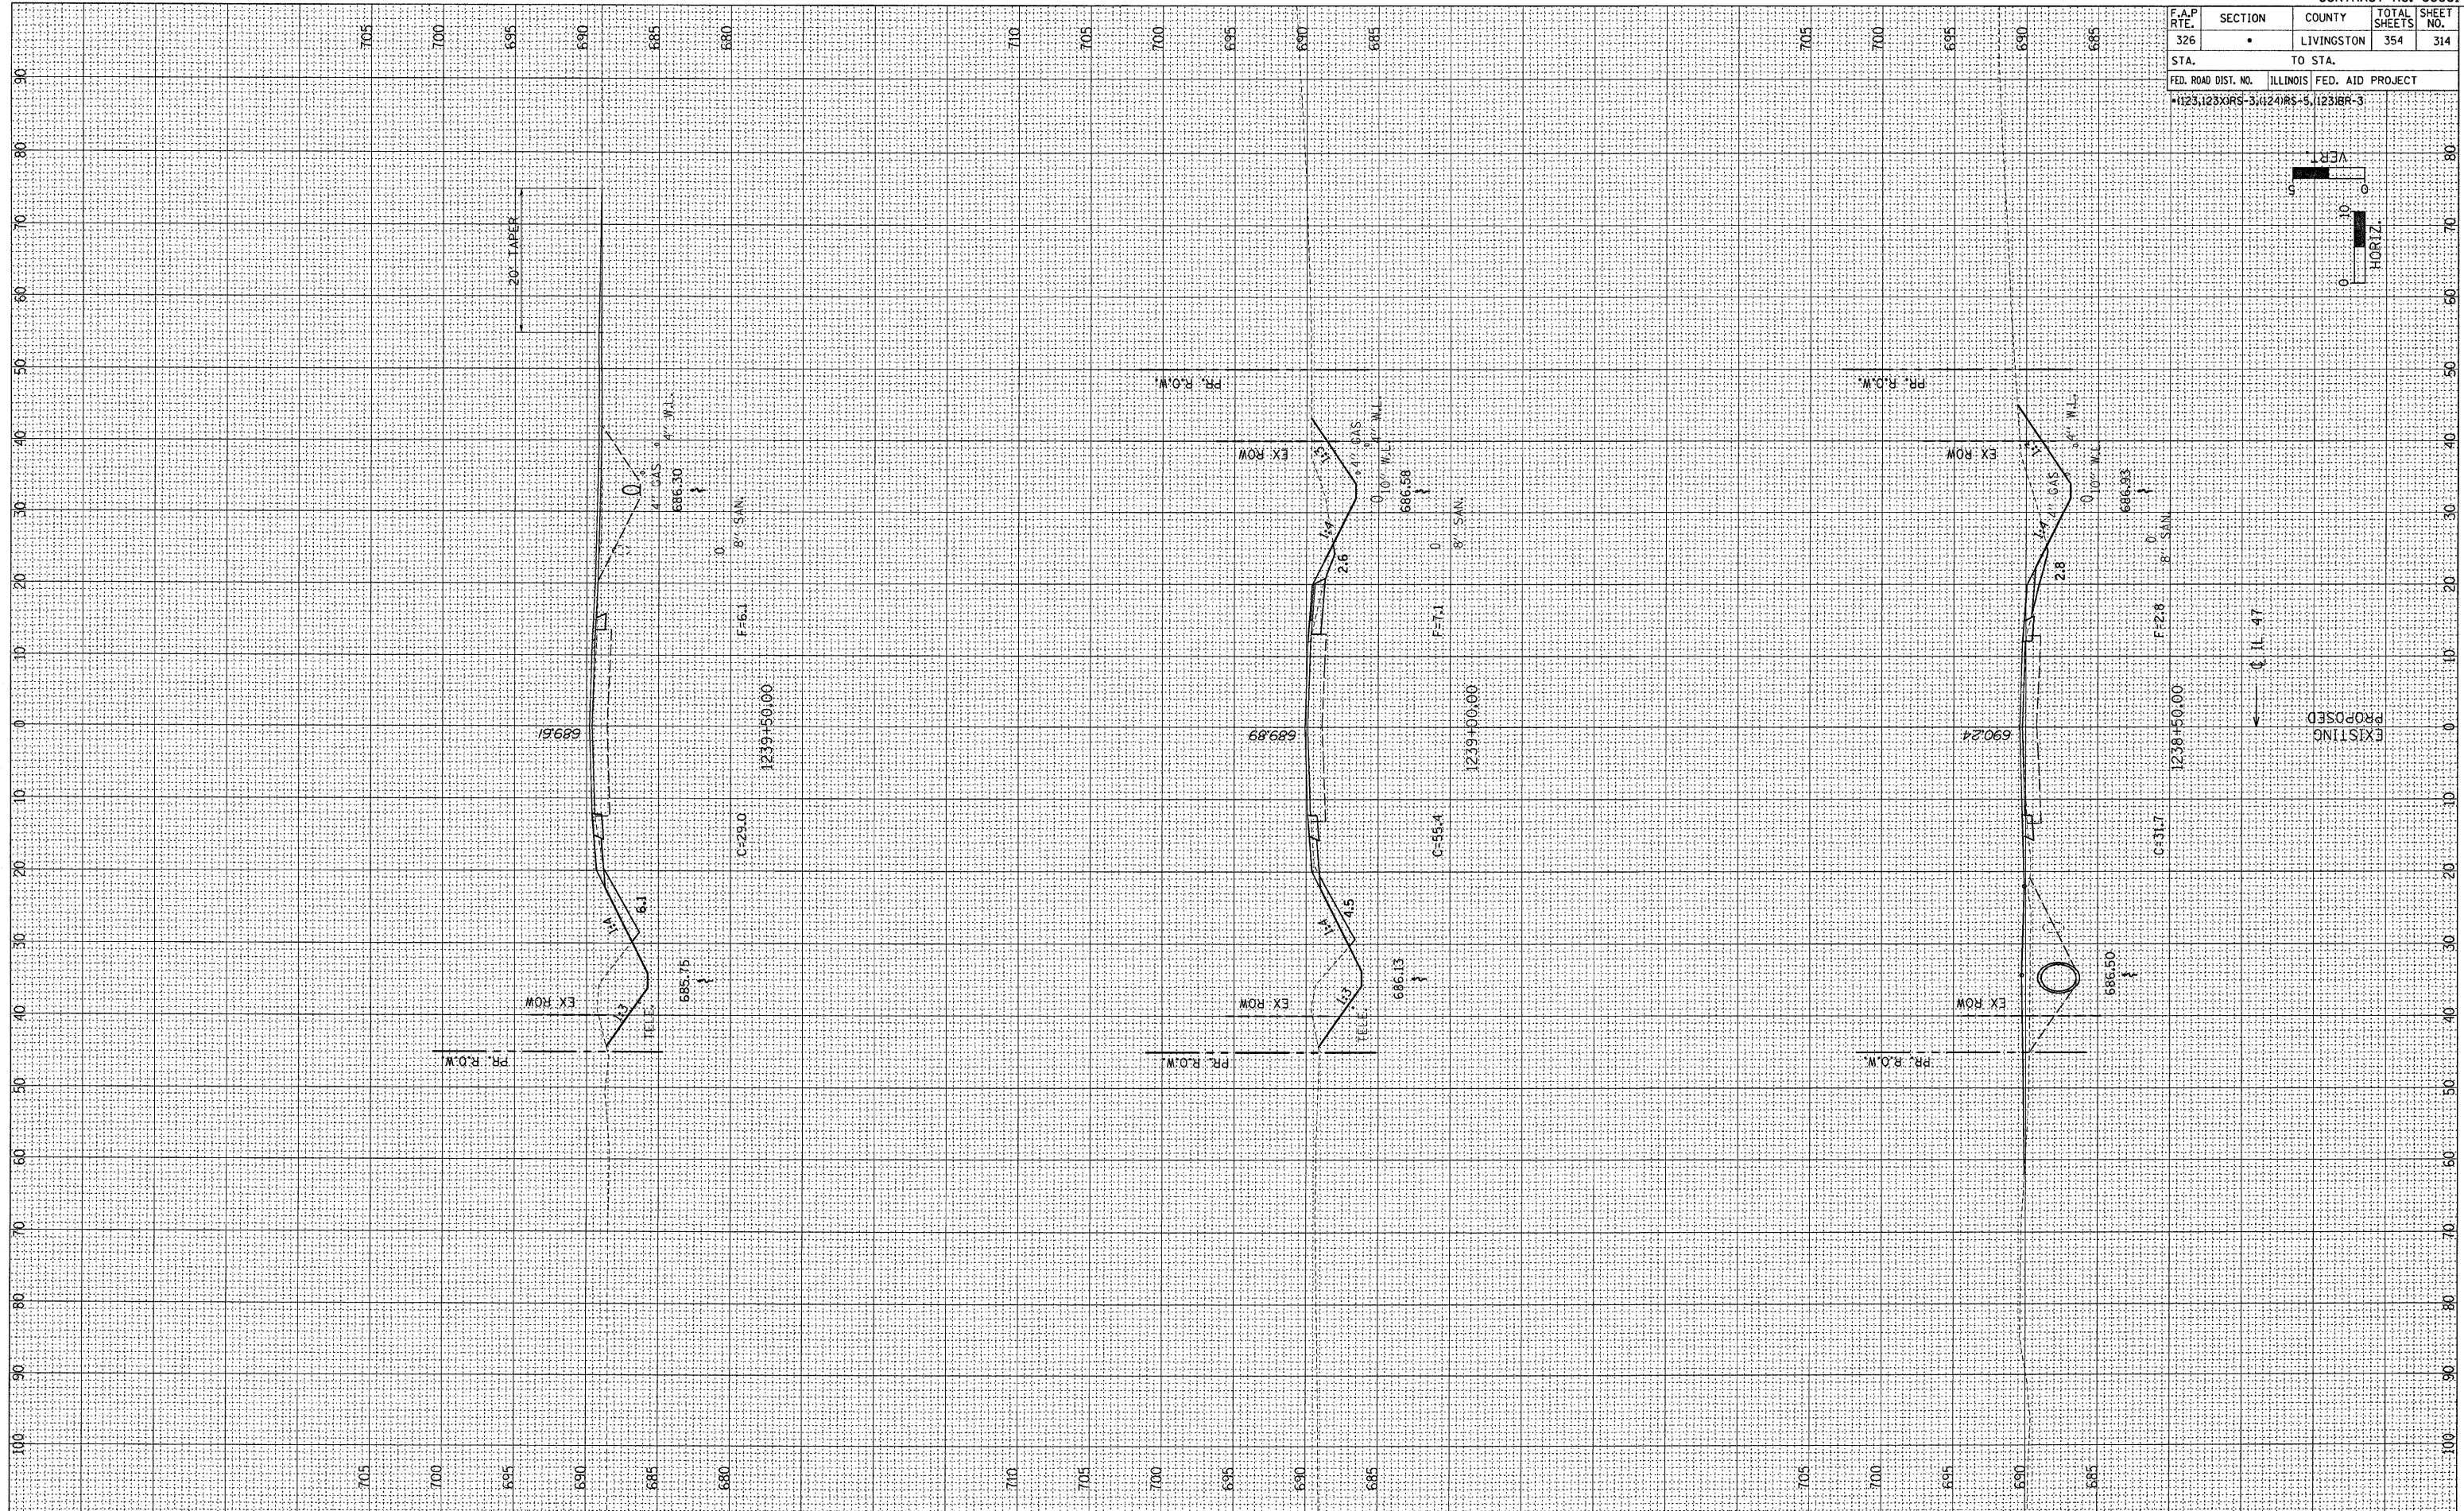


F.A.P. RTE. 326	SECTION •	COUNTY LIVINGSTON	TOTAL SHEETS 354	SHEET NO. 314
STA. TO STA.		FED. ROAD DIST. NO. ILLINOIS FED. AID PROJECT		
1231+23.00RS-3;1241RS-5;1231BR-3				

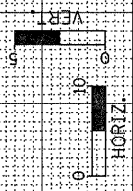

FINL	BY	DATE
SURVEY		
PLOTTED		
NOTE BOOK		
AREAS CHECKED		
NO.		

ORIGINAL	BY	DATE
SURVEY		
PLOTTED		
NOTE BOOK		
AREAS CHECKED		
NO.		