




F.A.P. RTE.	SECTION	COUNTY	TOTAL SHEETS	SHEET NO.
786	(109) BR	LASALLE	351	42

STA. 140+00 TO STA. 145+00
ILLINOIS FED. AID PROJECT

SCALE: HORIZ. 1" = 20'
VERT. 1" = 2'

DU PONT ROAD

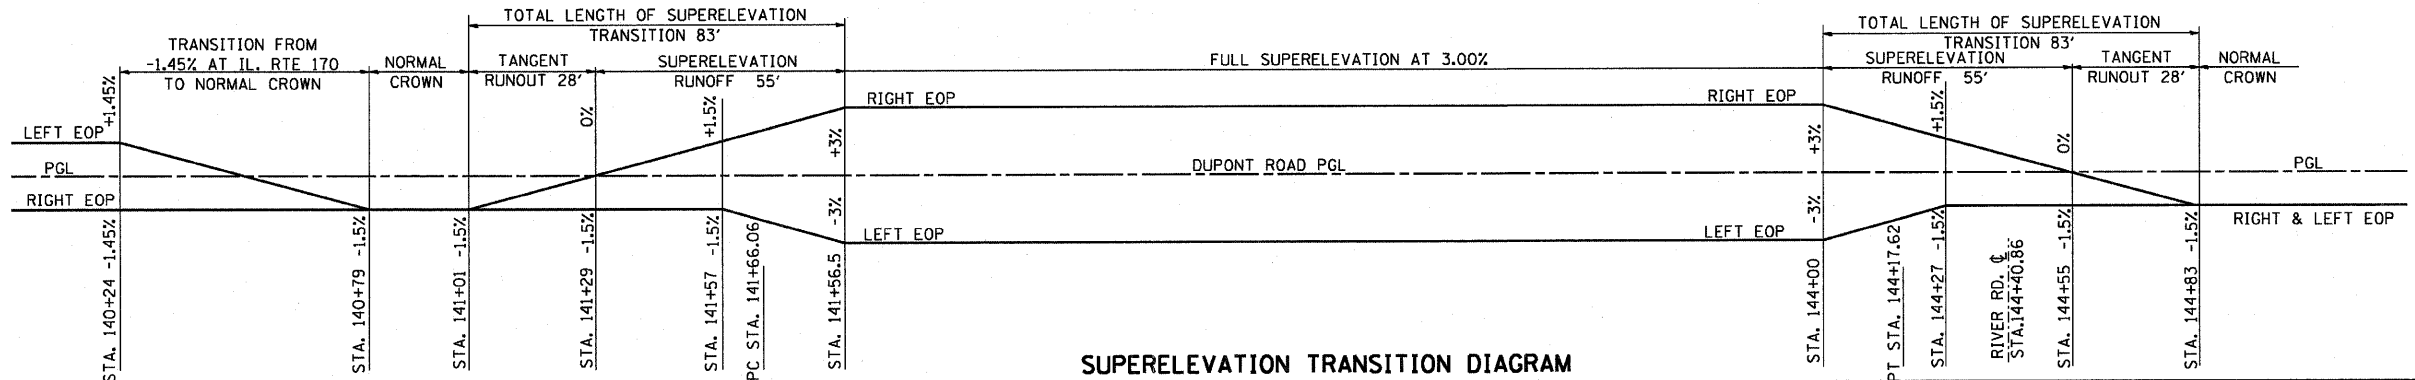

PLAN

DATE	
BY	
REVISION	
NOTED	
NOTED	
NO.	
FILE NAME	

PROFILE

DATE	
BY	
REVISION	
NOTED	
NOTED	
NO.	
FILE NAME	

PLOT DATE = 10/14/2007
FILE NAME = #FILE#
PLOT SCALE = #SCALE#
USER NAME = #PROJECT#

