




F.A.P. RTE.	SECTION	COUNTY	TOTAL SHEETS	SHEET NO.
786	(109) BR	LASALLE	351	46
STA. 150+50		TO STA. 156+00		
FED. ROAD DIST. NO.	ILLINOIS FED. AID PROJECT			

SCALE: HORIZ. 1" = 20'
VERT. 1" = 2'


DU PONT ROAD

PLAN	SURVEYED	DATE
	PLANNED	
	CHECKED	
	BY	
	DATE	

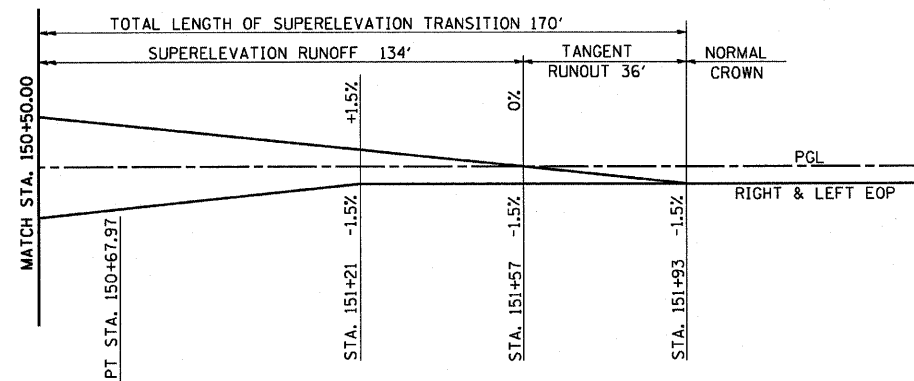

SUPERELEVATION TRANSITION DIAGRAM

PROFILE	SURVEYED	DATE
	PLANNED	
	CHECKED	
	BY	
	DATE	

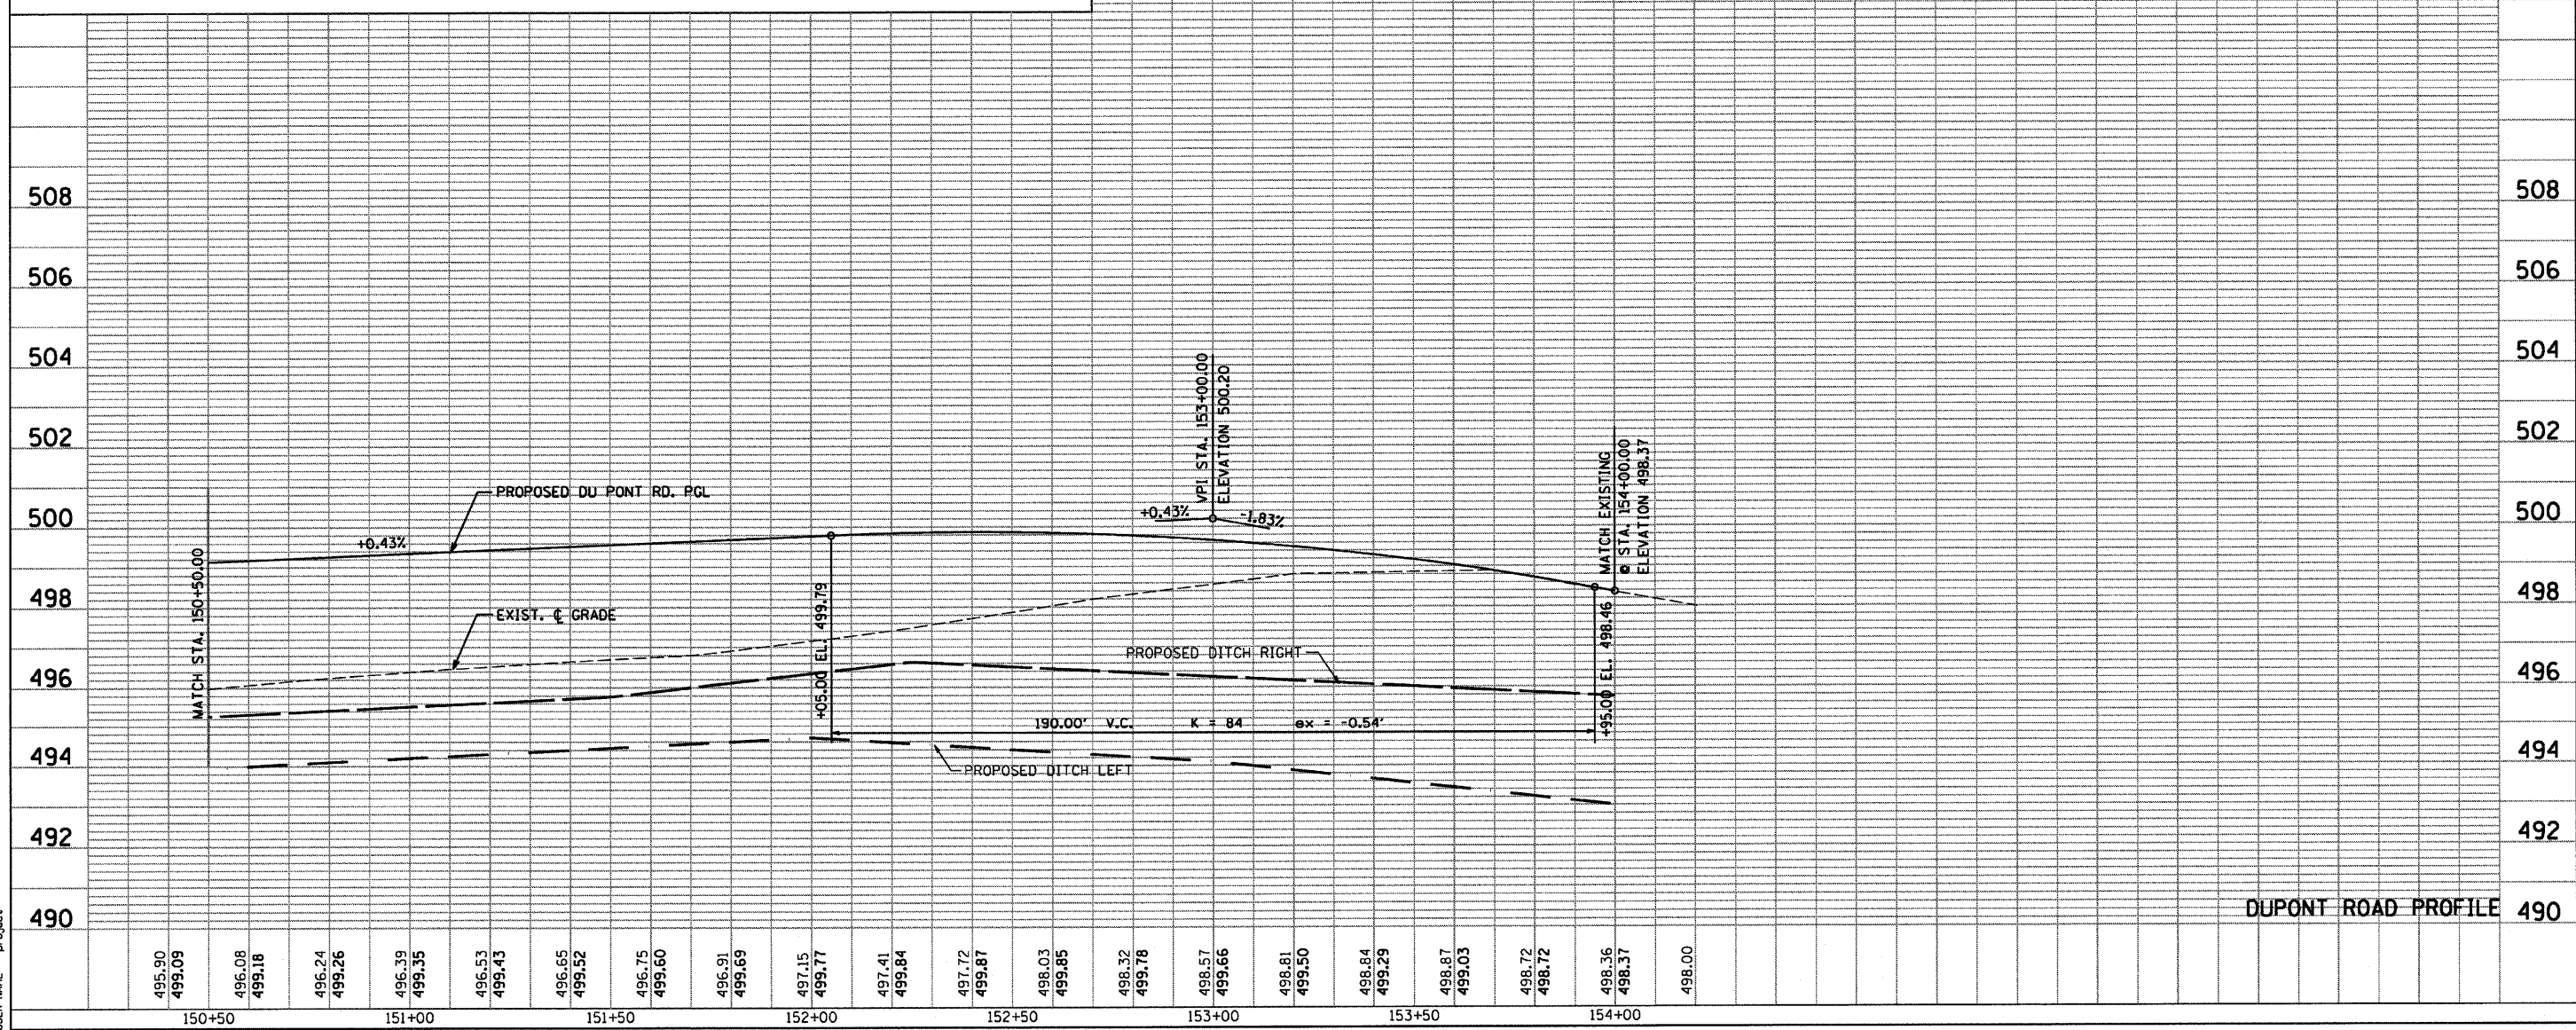

DUPONT ROAD PROFILE

PLOT DATE = 10/1/2007
FILE NAME = #FILES#
PLOT SCALE = #SCALE#
USER NAME = #PROJECT#