
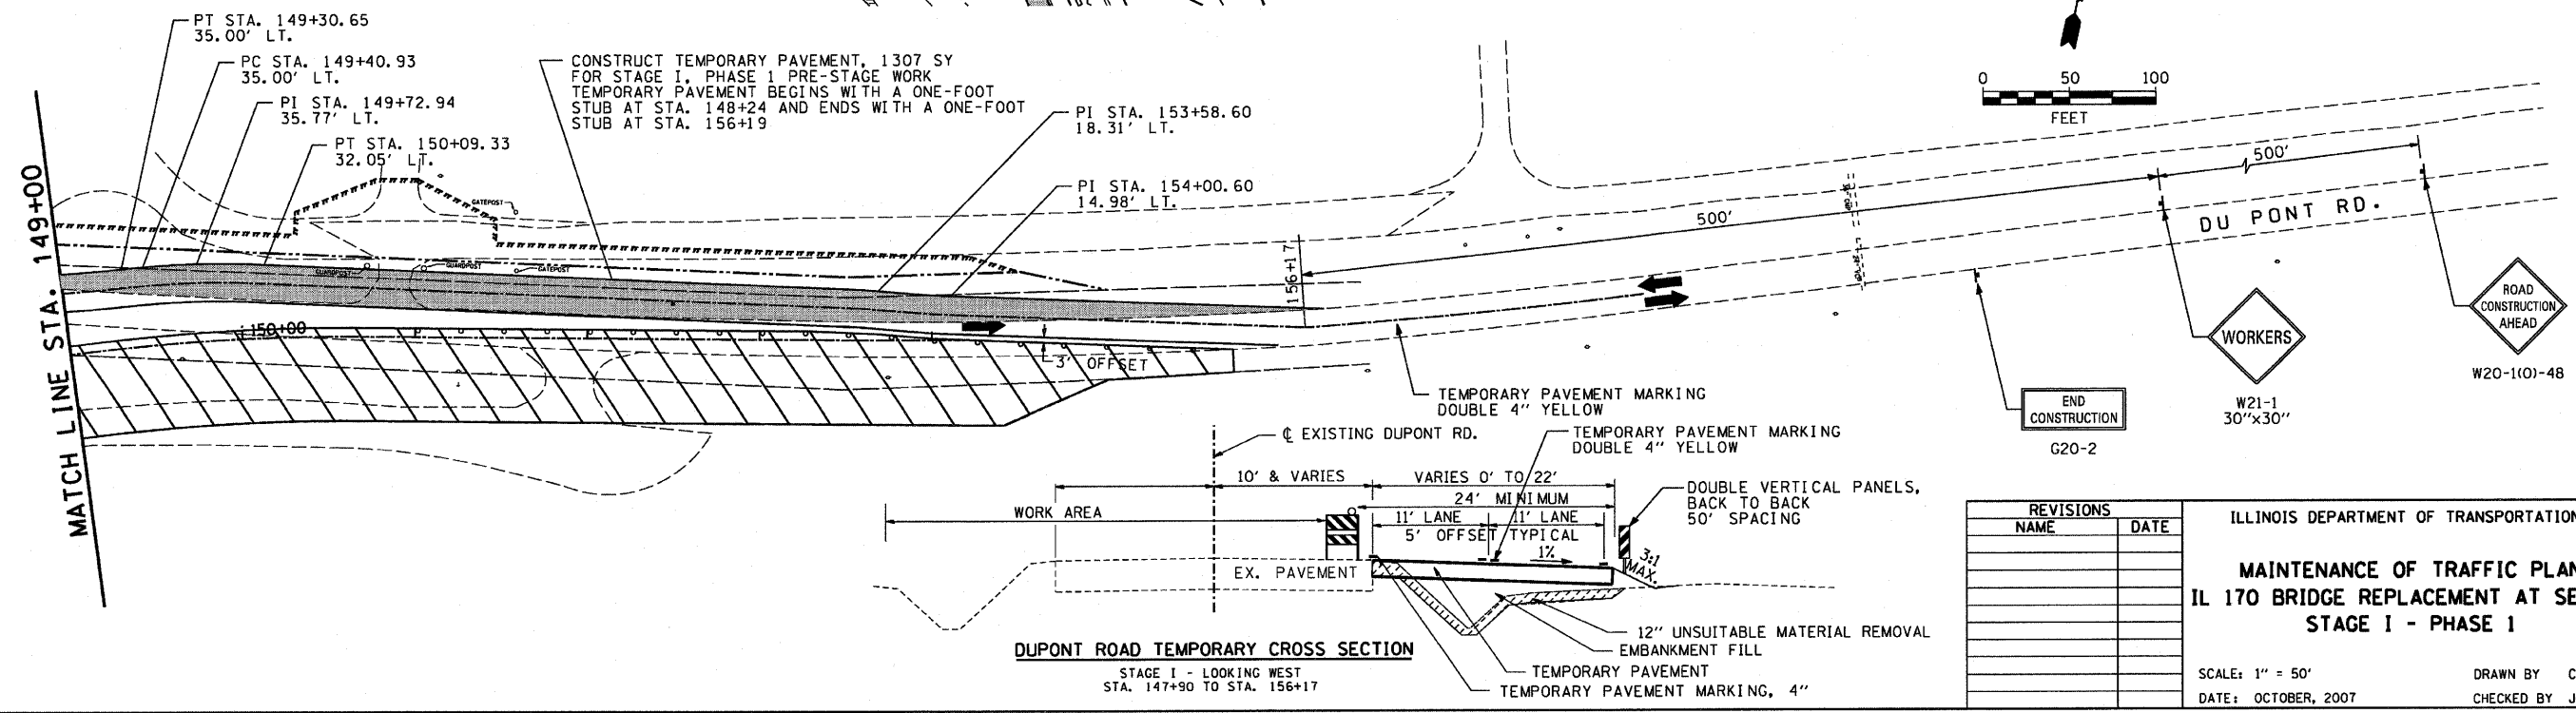


F.A.P. RTE.	SECTION	COUNTY	TOTAL SHEETS	SHEET NO.
786	(109) BR	LASALLE	351	54
STA. 61+50		TO STA. 100+00		
FED. ROAD DIST. NO.		ILLINOIS FED. AID PROJECT		

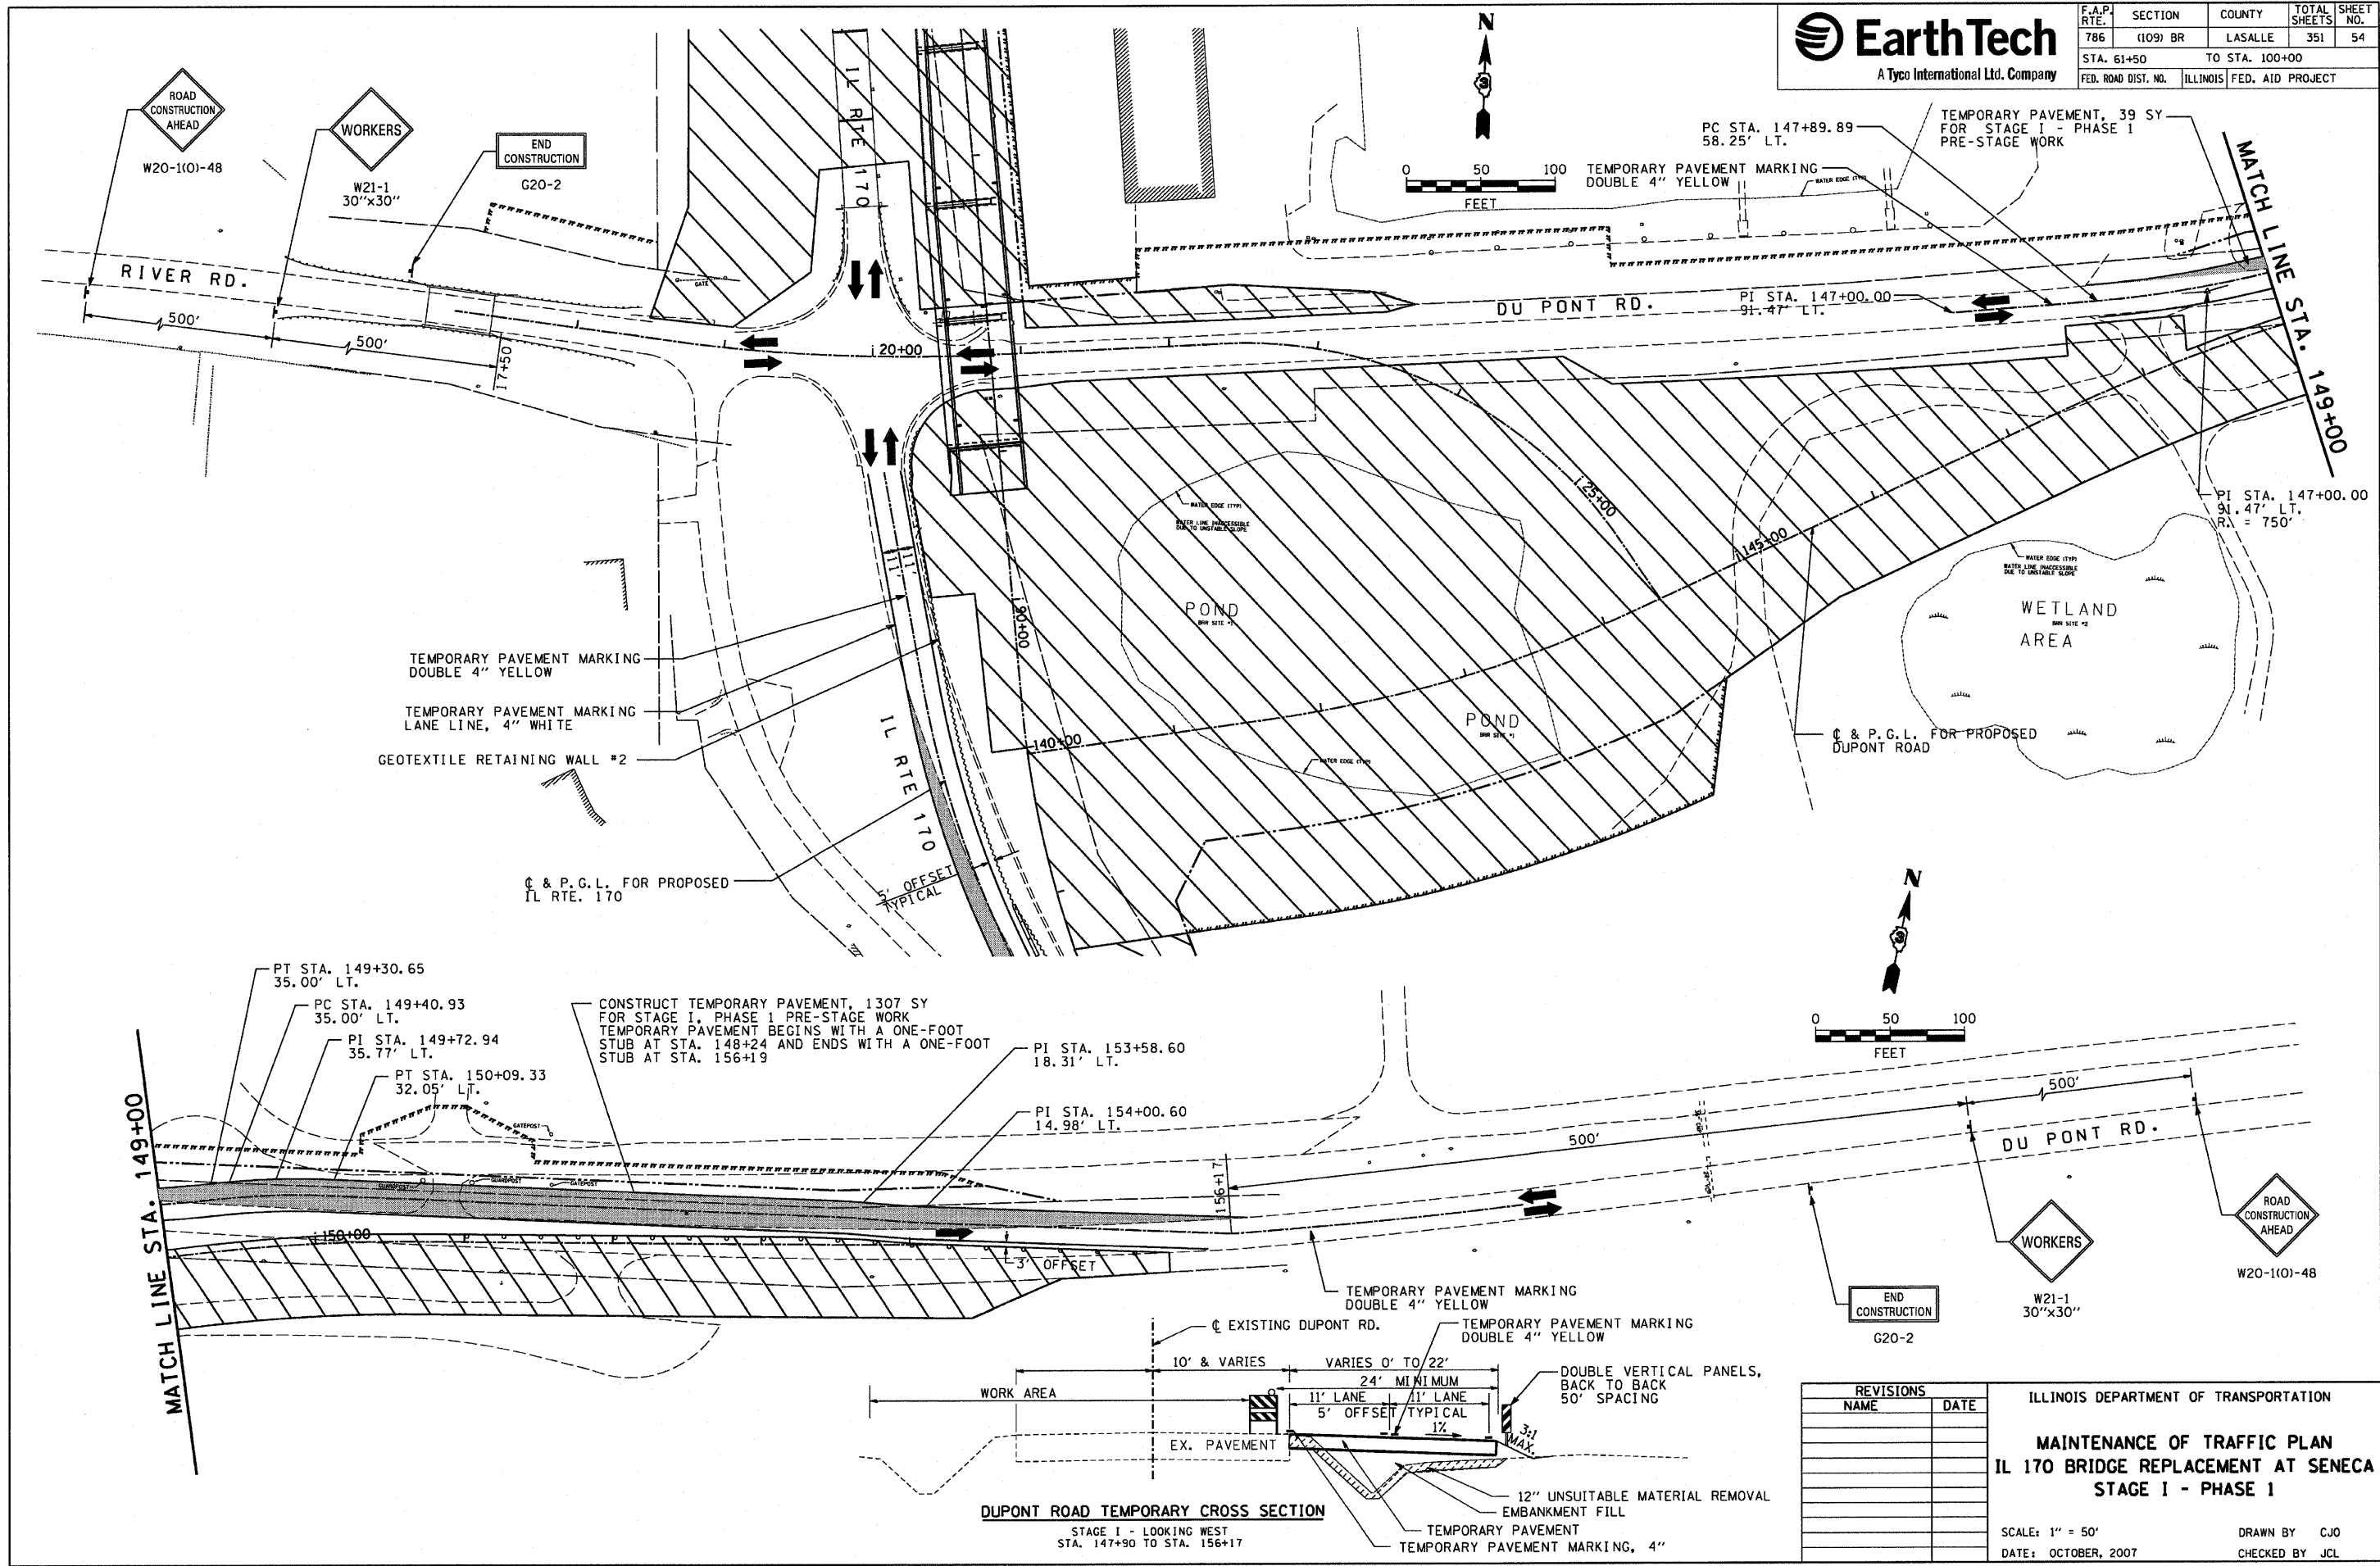

REVISIONS	
NAME	DATE

ILLINOIS DEPARTMENT OF TRANSPORTATION  
**MAINTENANCE OF TRAFFIC PLAN**  
**IL 170 BRIDGE REPLACEMENT AT SENECA**  
**STAGE I - PHASE I**

SCALE: 1" = 50'  
DATE: OCTOBER, 2007

DRAWN BY: CJO  
CHECKED BY: JCL

PLOT DATE = 10/17/2007  
FILE NAME = MTL170  
PLOT SCALE = ESCALER  
USER NAME = project