



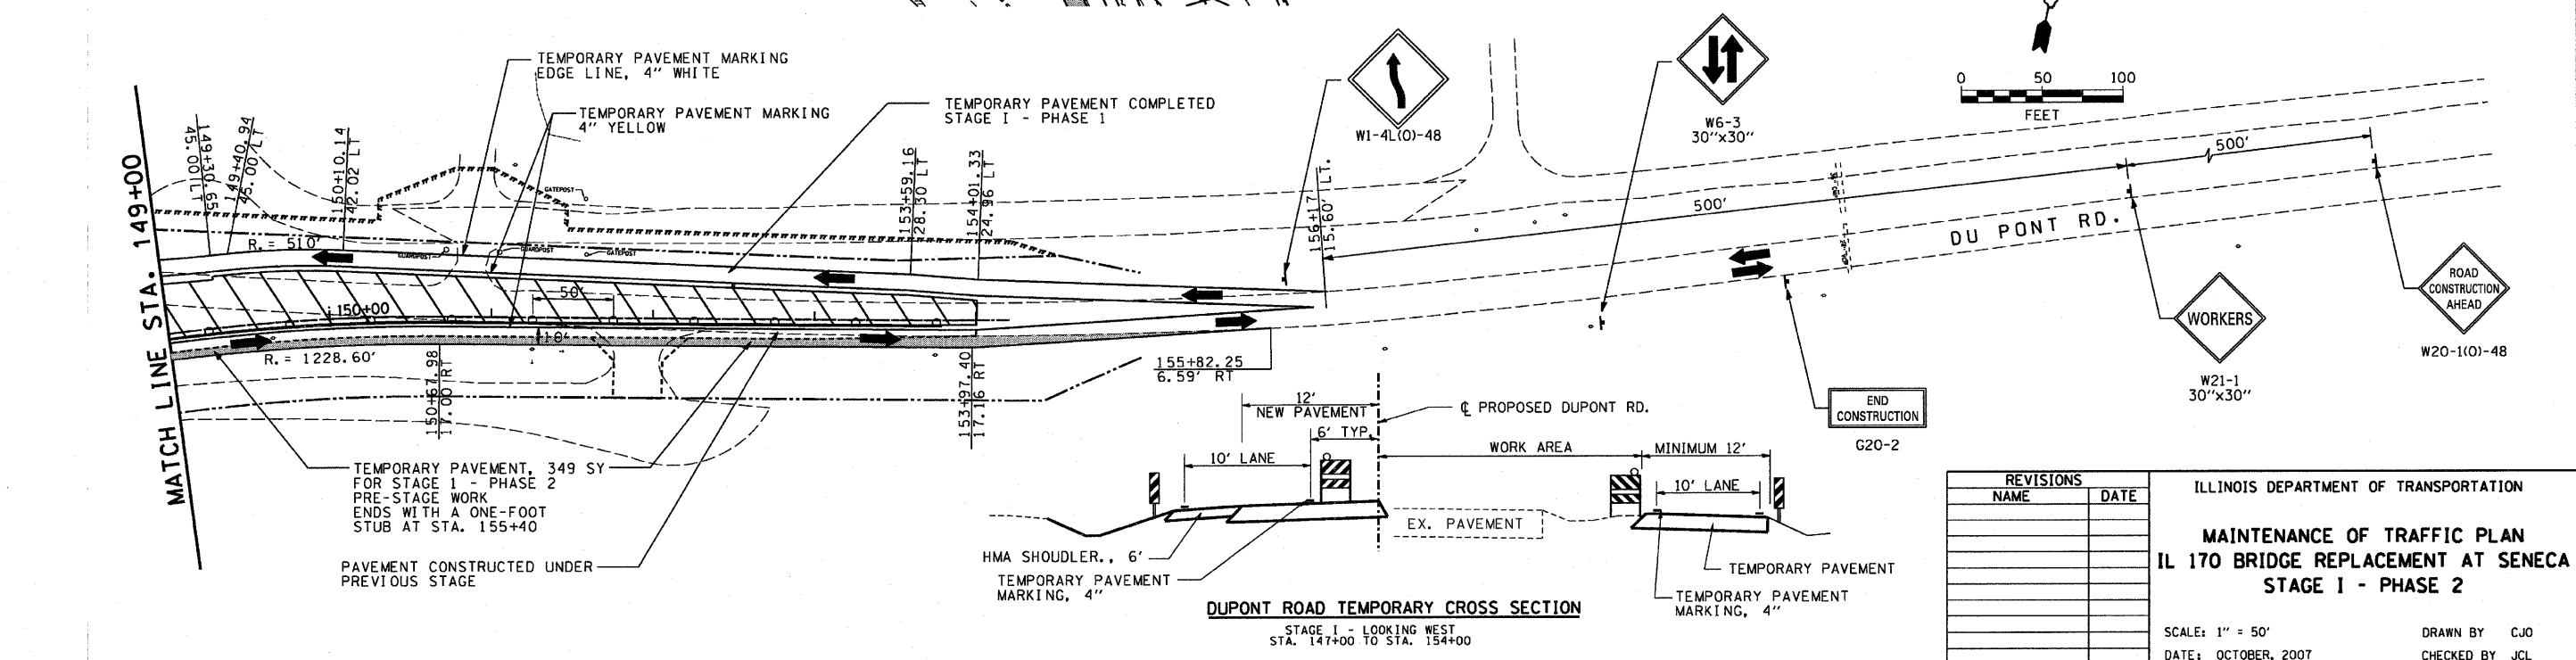

F.A.P. RTE.	SECTION	COUNTY	TOTAL SHEETS	SHEET NO.
786	(109) BR	LASALLE	351	56
STA. 61+50		TO STA. 100+00		
FED. ROAD DIST. NO.		ILLINOIS	FED. AID PROJECT	

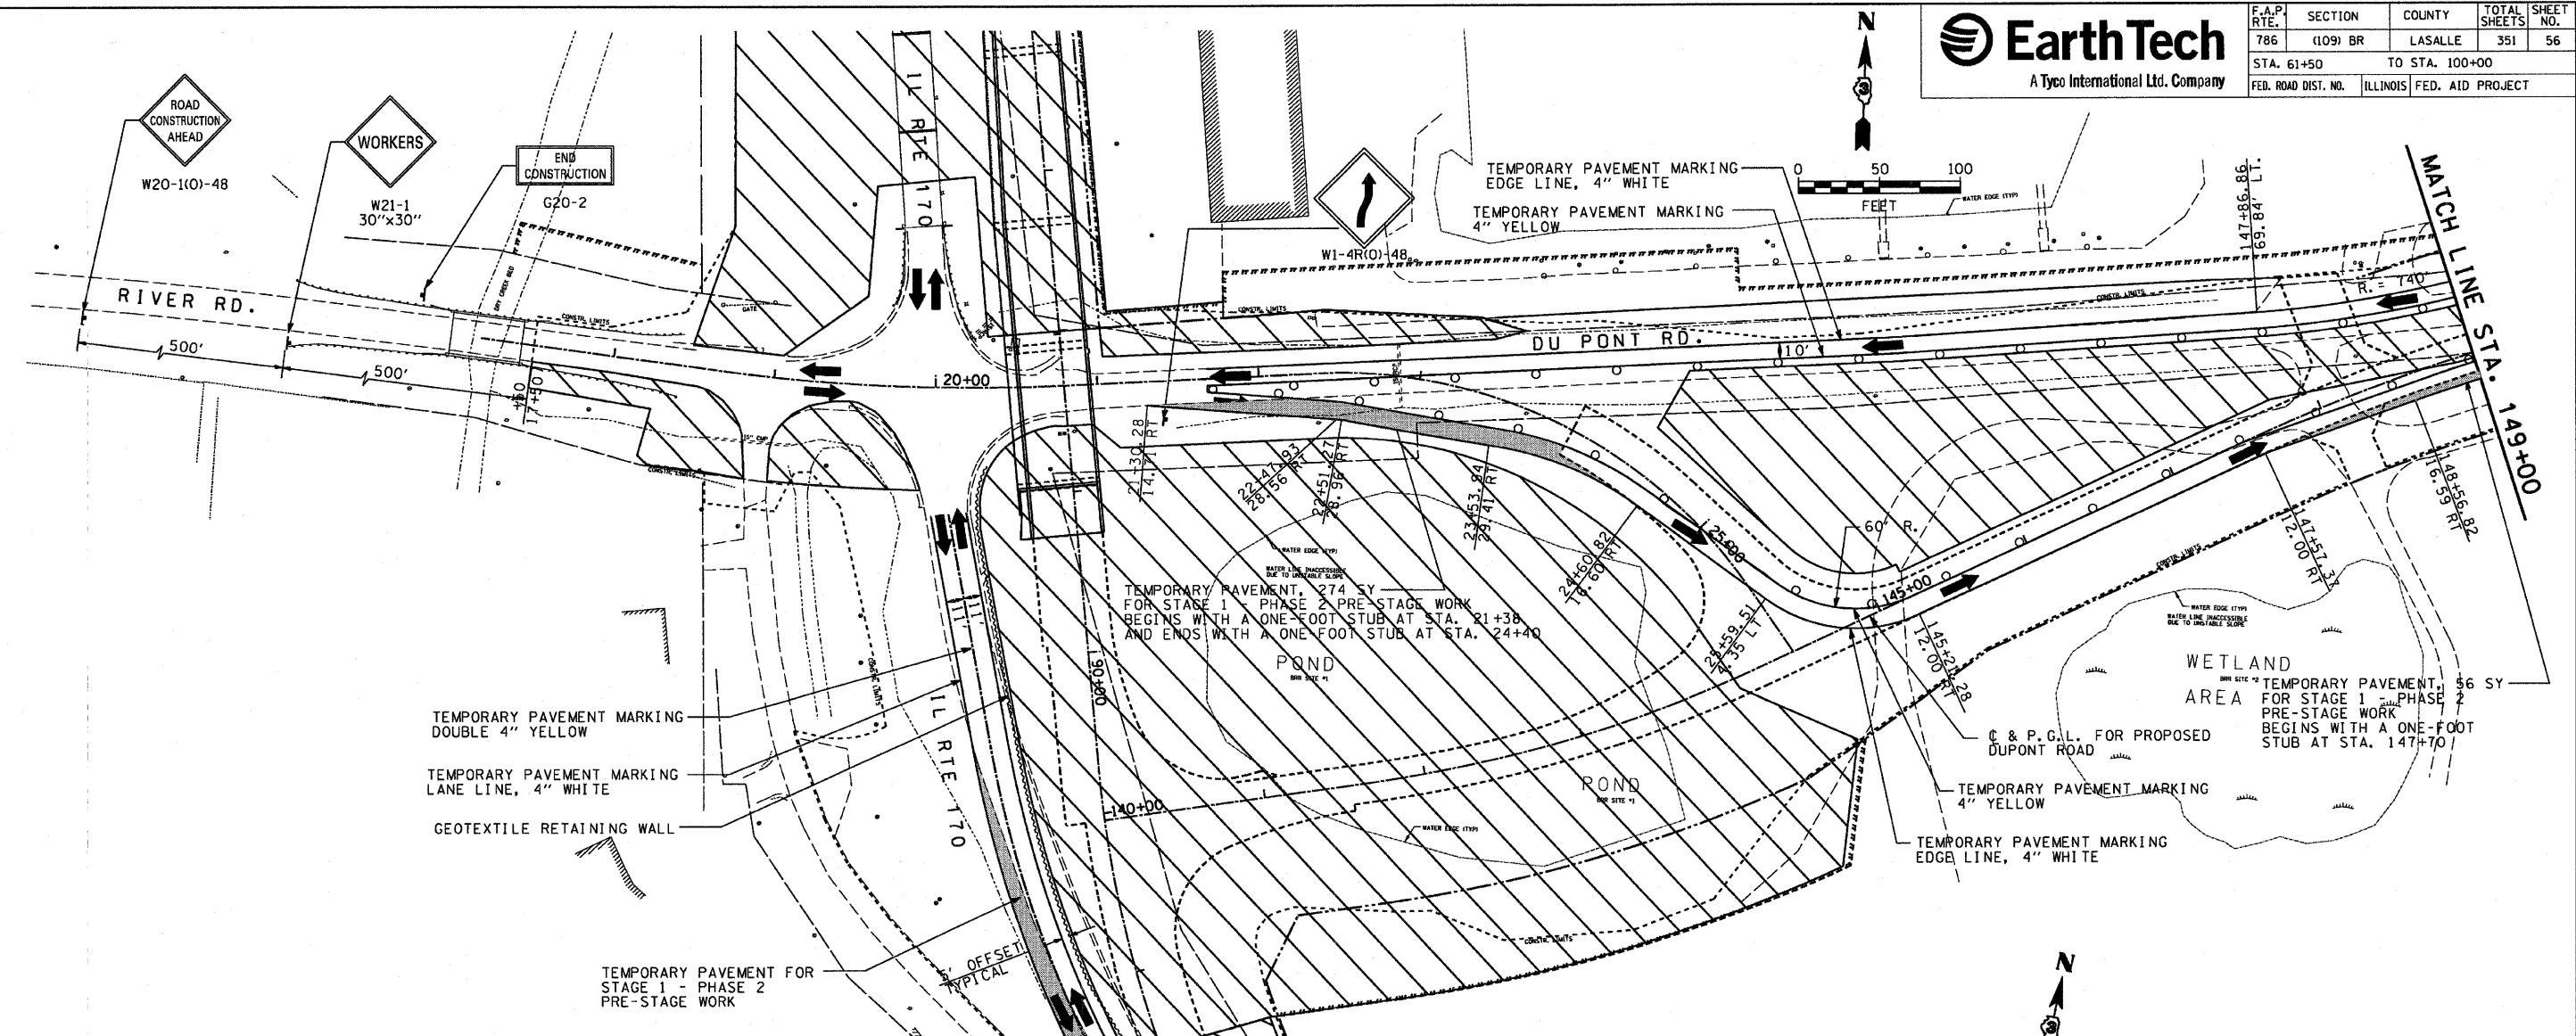

REVISIONS	
NAME	DATE

ILLINOIS DEPARTMENT OF TRANSPORTATION

**MAINTENANCE OF TRAFFIC PLAN
IL 170 BRIDGE REPLACEMENT AT SENECA
STAGE I - PHASE 2**

SCALE: 1" = 50'
DATE: OCTOBER, 2007

DRAWN BY CJO
CHECKED BY JCL

PLOT DATE = 10/17/2007
PLOT SCALE = ESCALER
USER NAME = project