




F.A.P. RTE.	SECTION	COUNTY	TOTAL SHEETS	SHEET NO.
786	(109) BR	LASALLE	351	79
STA. 92+00.00 TO STA. 94+00.00				
FED. ROAD DIST. NO.		ILLINOIS FED. AID PROJECT		

ILLINOIS ROUTE 170 SOUTH STAGE I - PHASE 1

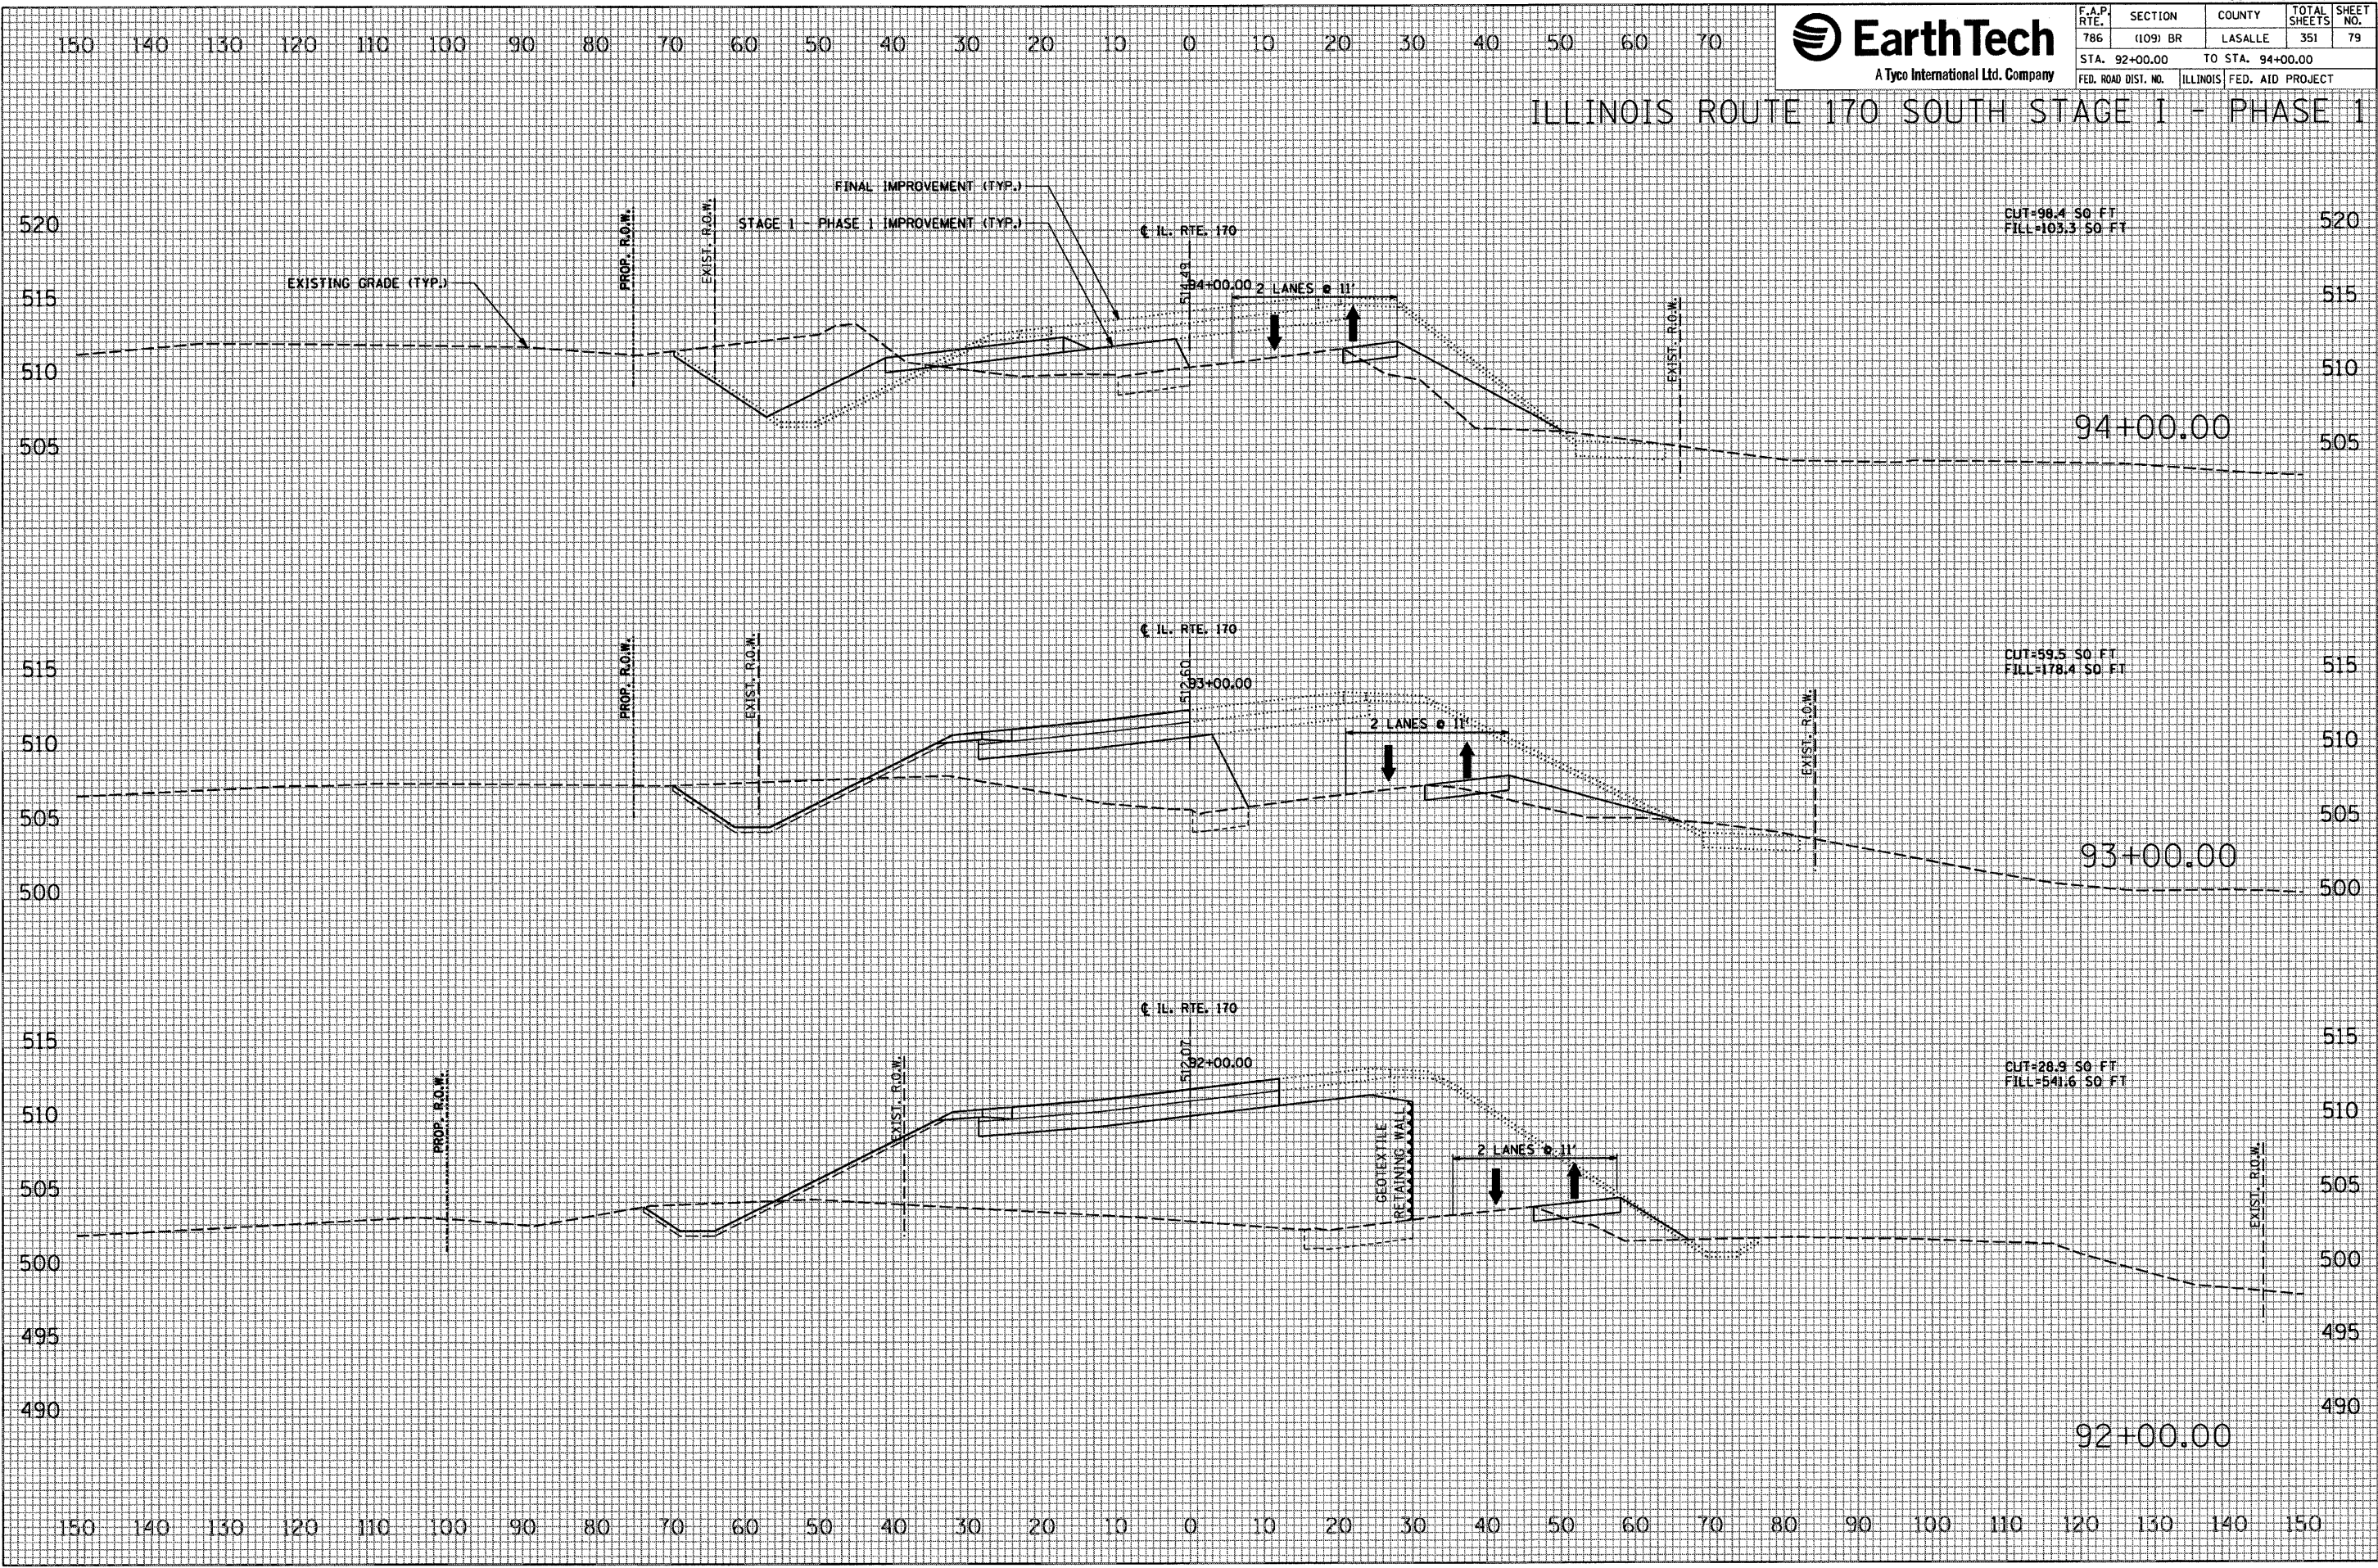

DATE	BY

FINAL SURVEY NOTE BOOK NO.	
CHECKED	
PLOTTED	
TEMPLATE	
AREAS	
CHECKED	

DATE	BY

ORIGINAL SURVEY NOTE BOOK NO.	
CHECKED	
PLOTTED	
TEMPLATE	
AREAS	
CHECKED	

PLOT DATE = 10/4/2007
FILE NAME = #FILEL#
PLOT SCALE = #SCALE#
USER NAME = project