




F.A.P. RTE.	SECTION	COUNTY	TOTAL SHEETS	SHEET NO.
786	(109) BR	LASALLE	351	83
STA. 97+73.55		TO STA. 98+00.00		
FED. ROAD DIST. NO.		ILLINOIS FED. AID PROJECT		

ILLINOIS ROUTE 170 SOUTH STAGE 1 - PHASE 1

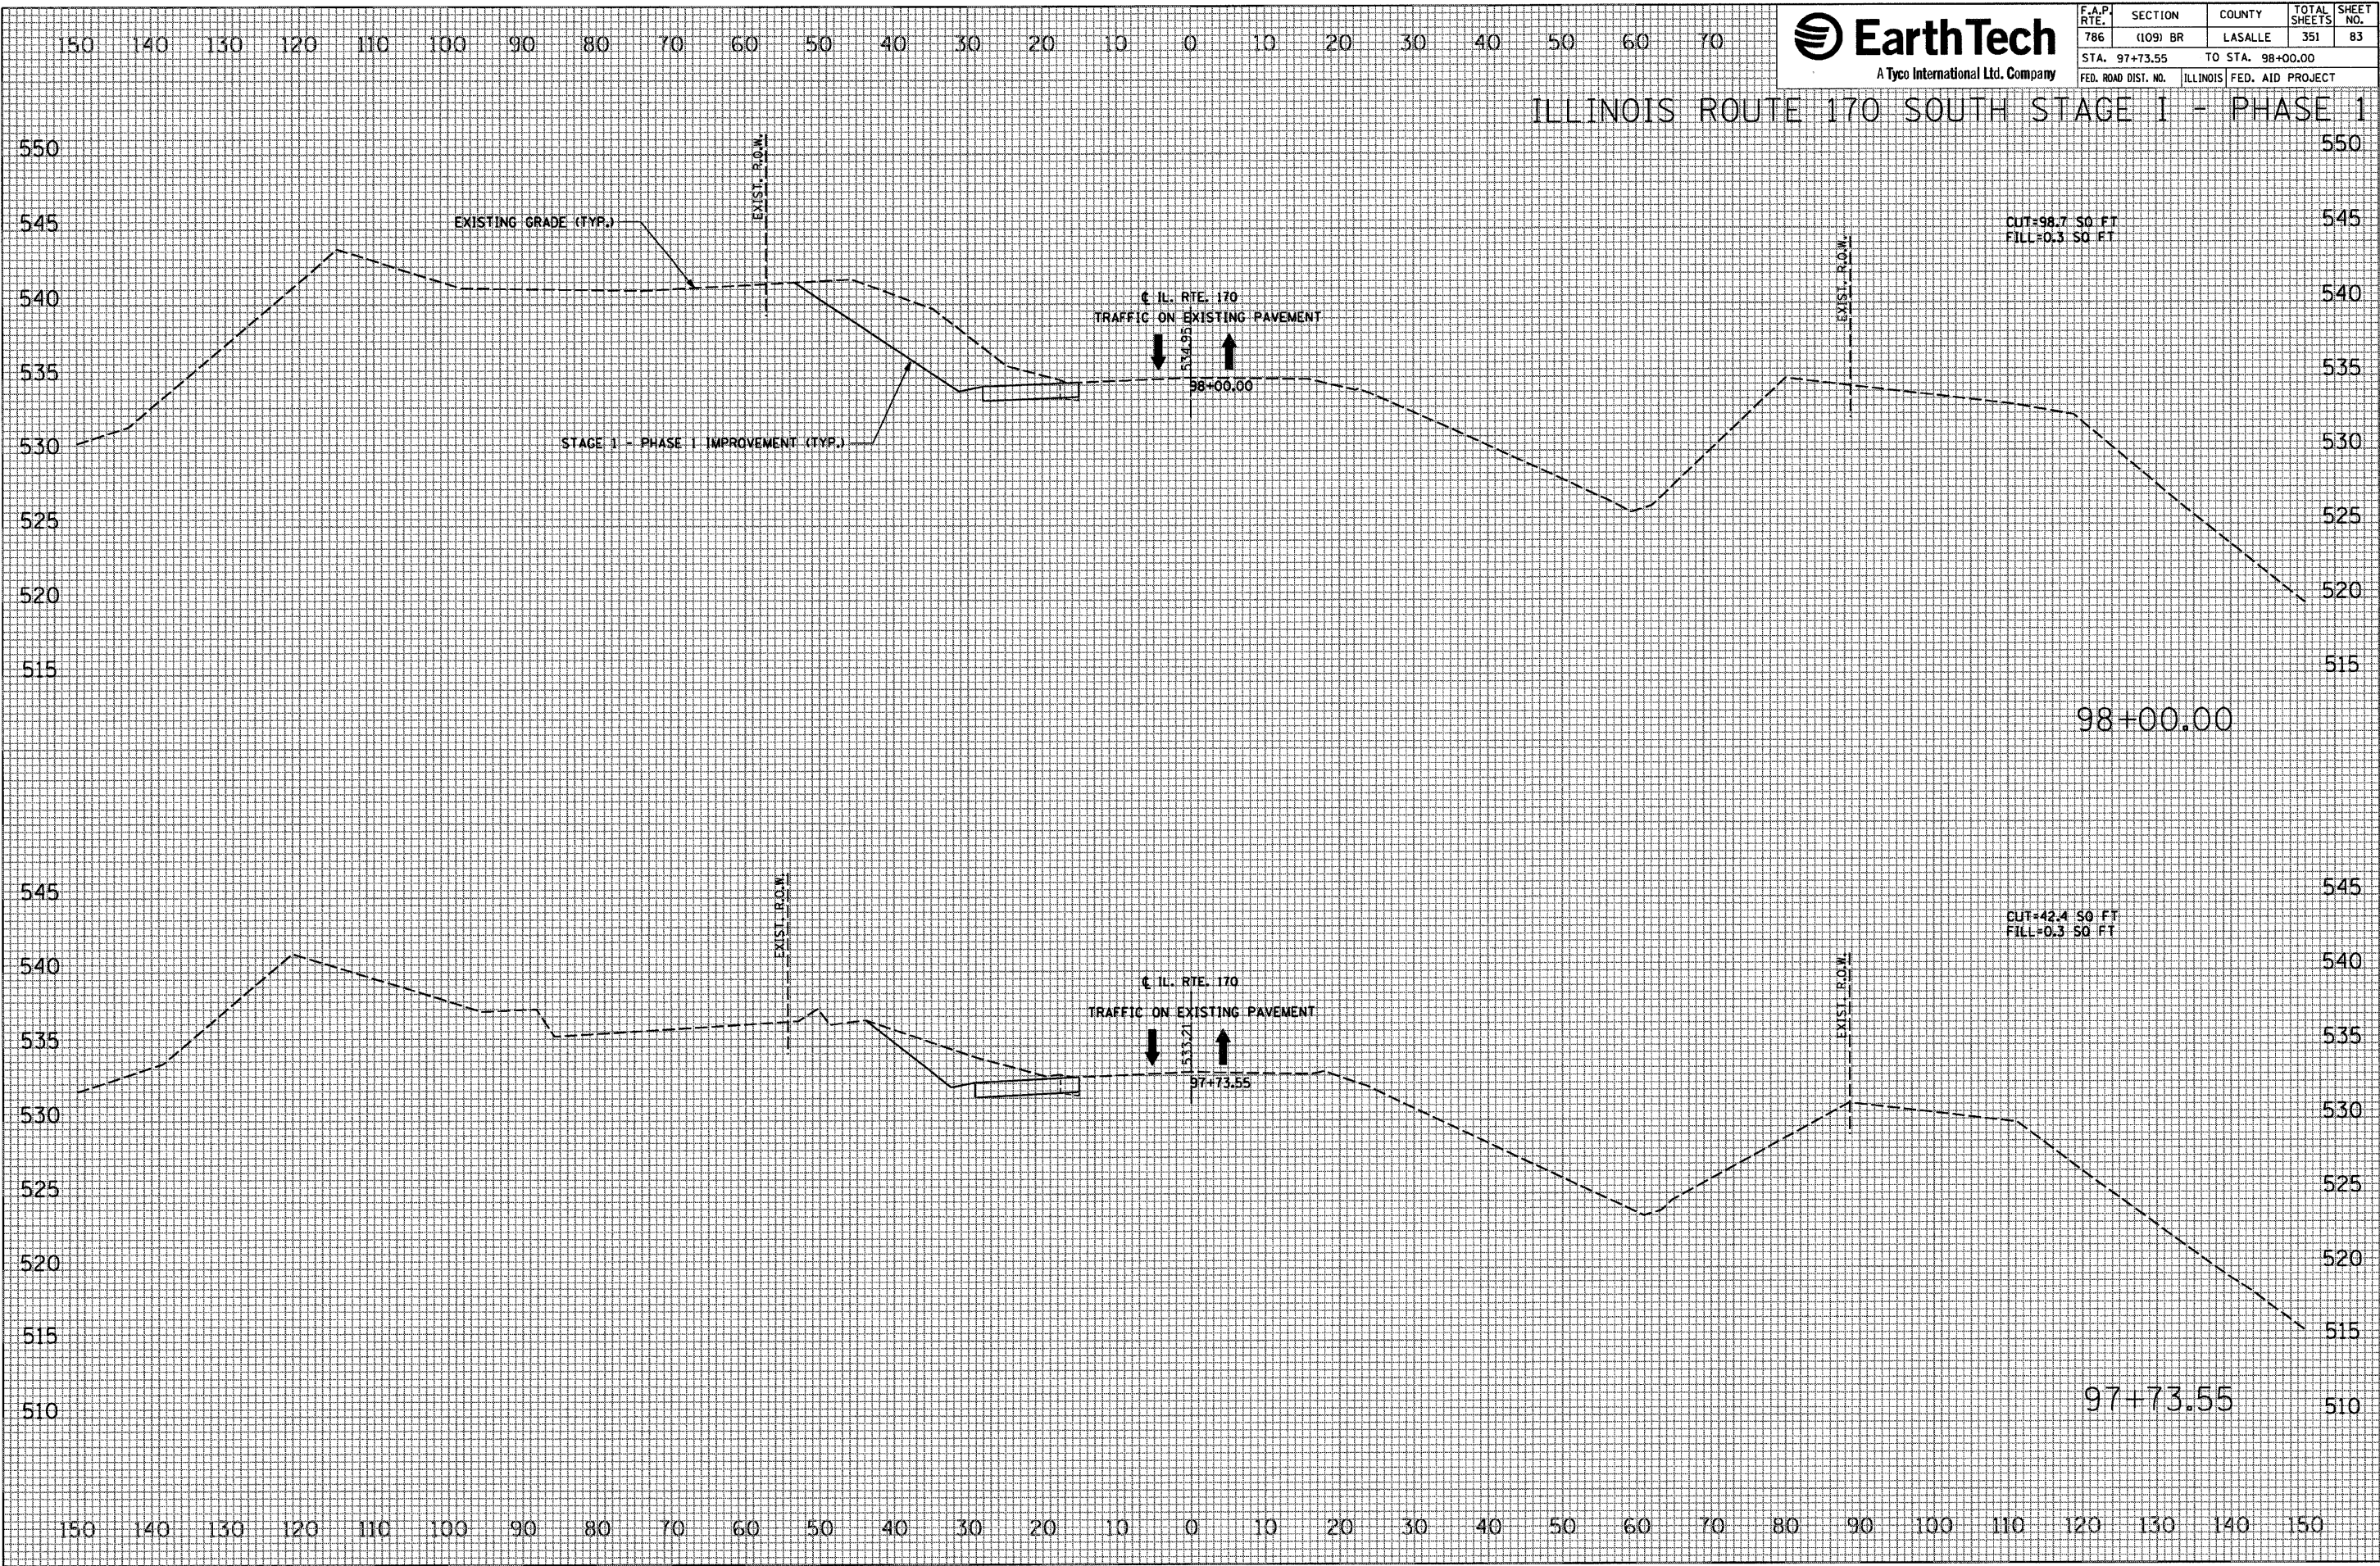

DATE	
BY	
FINAL SURVEY	
NO.	
CHECKED	
PLotted	
Template	
Areas	
Checked	

DATE	
BY	
ORIGINAL SURVEY	
NO.	
CHECKED	
Plotted	
Template	
Areas	
Checked	

PLOT DATE = 10/17/2007
 FILE NAME = #FILEL#
 PLOT SCALE = #SCALE#
 USER NAME = project