


F.A.P. RTE.	SECTION	COUNTY	TOTAL SHEETS	SHEET NO.
786	(109) BR	LASALLE	351	93

STA. 62+41.06 TO STA. 65+00.00
FED. ROAD DIST. NO. ILLINOIS FED. AID PROJECT

ILLINOIS ROUTE 170 NORTH STAGE I - PHASE 2

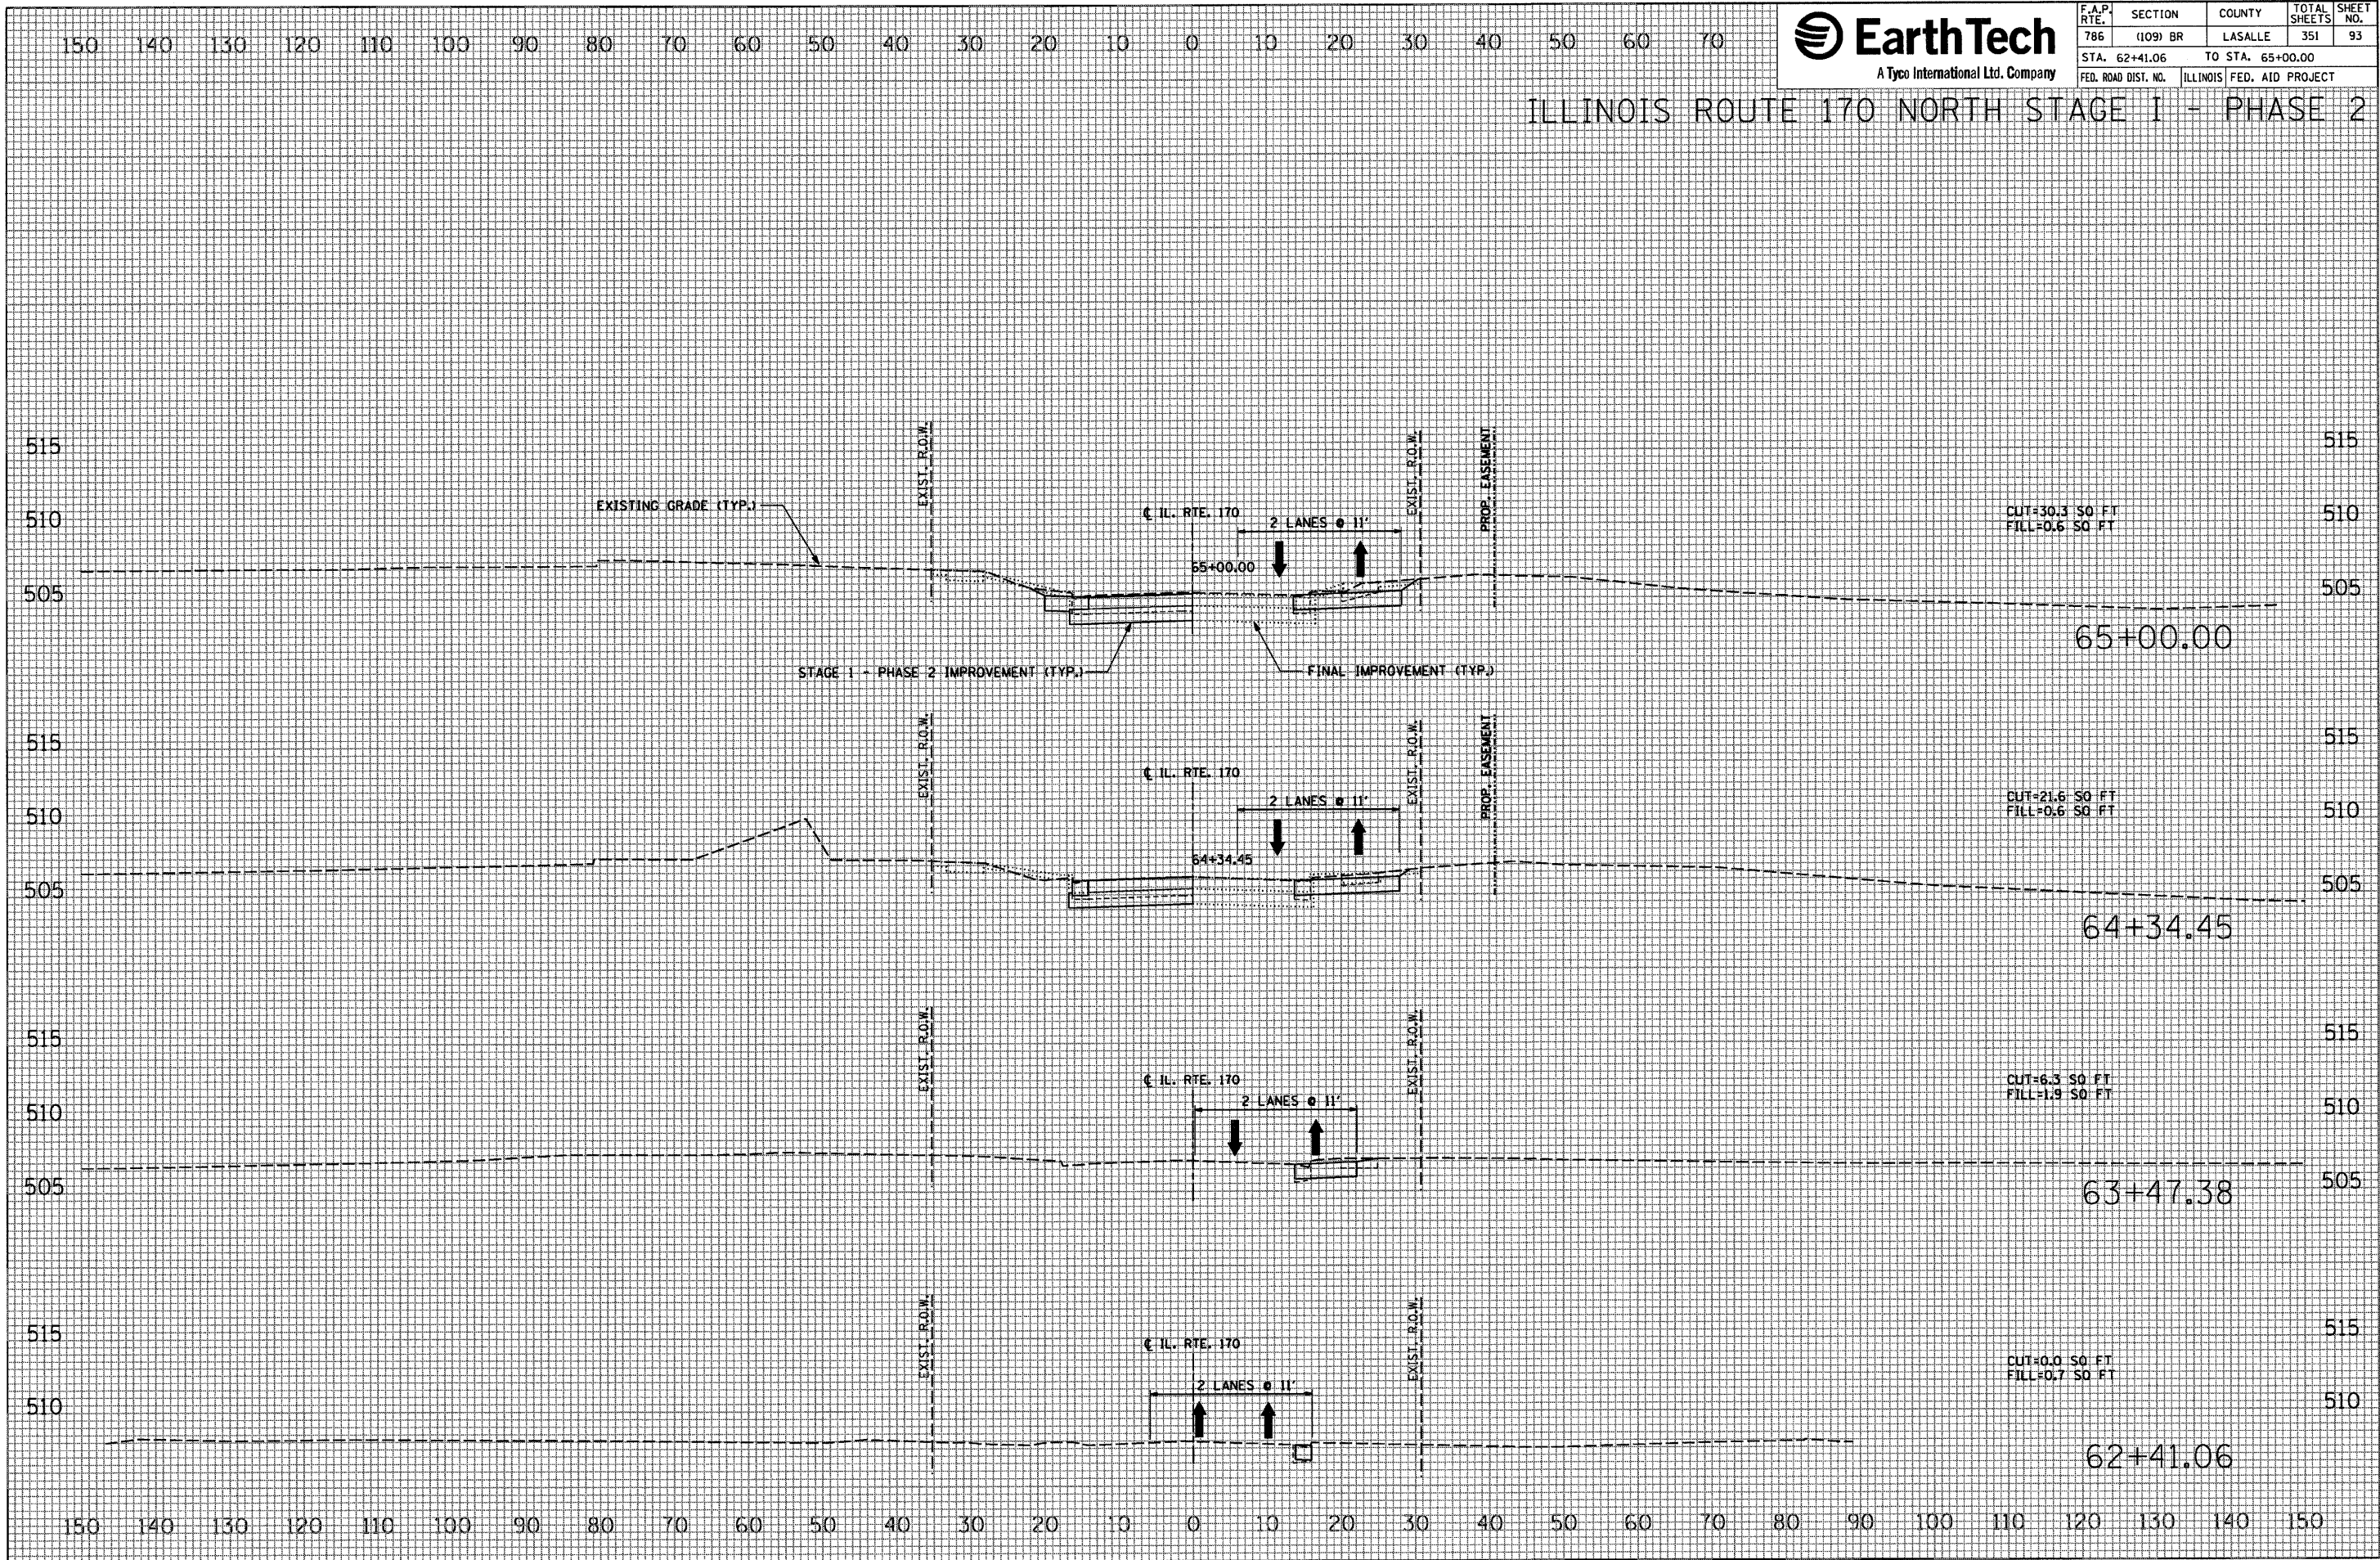

FINAL SURVEY	DATE
SURVEYS PLOTTED TEMPLATE AREAS CHECKED	BY _____
NOTE BOOK NO. _____	DATE _____

ORIGINAL SURVEY	DATE
SURVEYS PLOTTED TEMPLATE AREAS CHECKED	BY _____
NOTE BOOK NO. _____	DATE _____