




F.A.P. RTE. 786	SECTION (109) BR	COUNTY LASALLE	TOTAL SHEETS 351	SHEET NO. 135
STA. 96+00.00		TO STA. 96+50.00		
FED. ROAD DIST. NO.		ILLINOIS FED. AID PROJECT		

ILLINOIS ROUTE 170 SOUTH STAGE II - PHASE 2

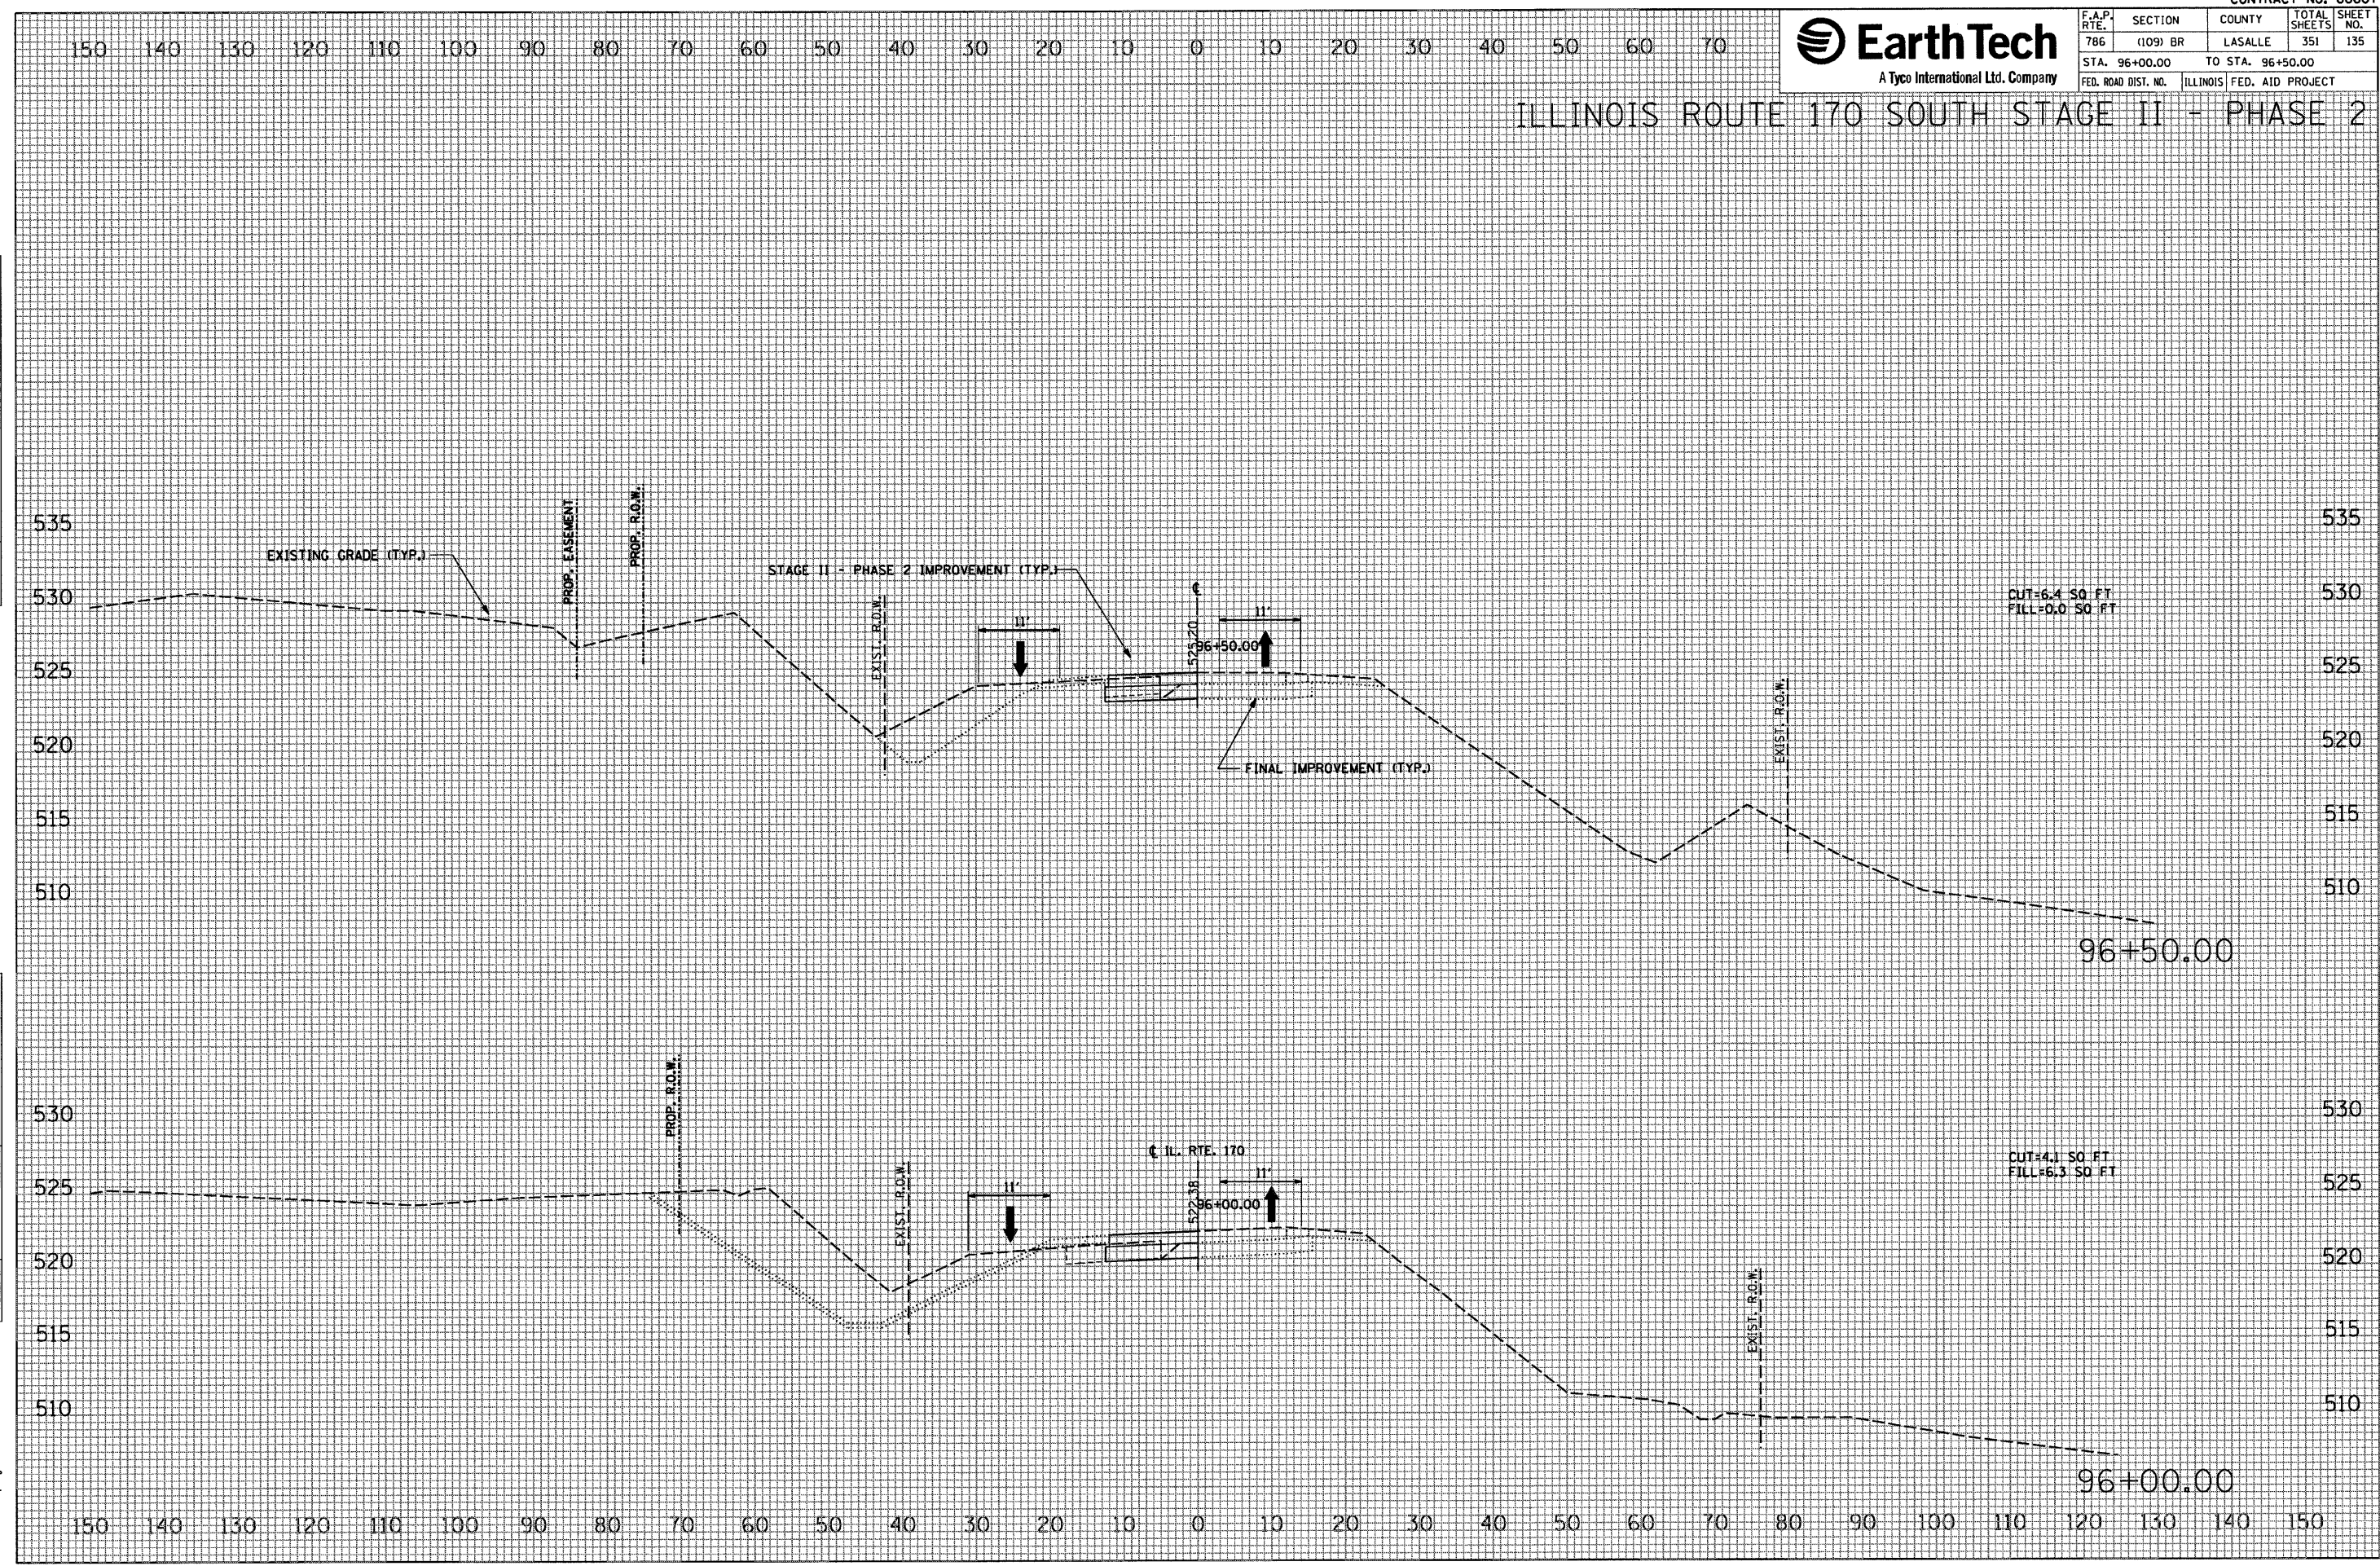

FINAL SURVEY	DATE
WORKED	BY
PLOTTED	
TEMPLATE	
AREAS	
CHECKED	
NO.	

ORIGINAL SURVEY	DATE
WORKED	BY
PLOTTED	
TEMPLATE	
AREAS	
CHECKED	
NO.	

PLOT DATE = 10/1/2007  
 FILE NAME = #FILE#  
 PLOT SCALE = #SCALE#  
 USER NAME = #PROJECT#