



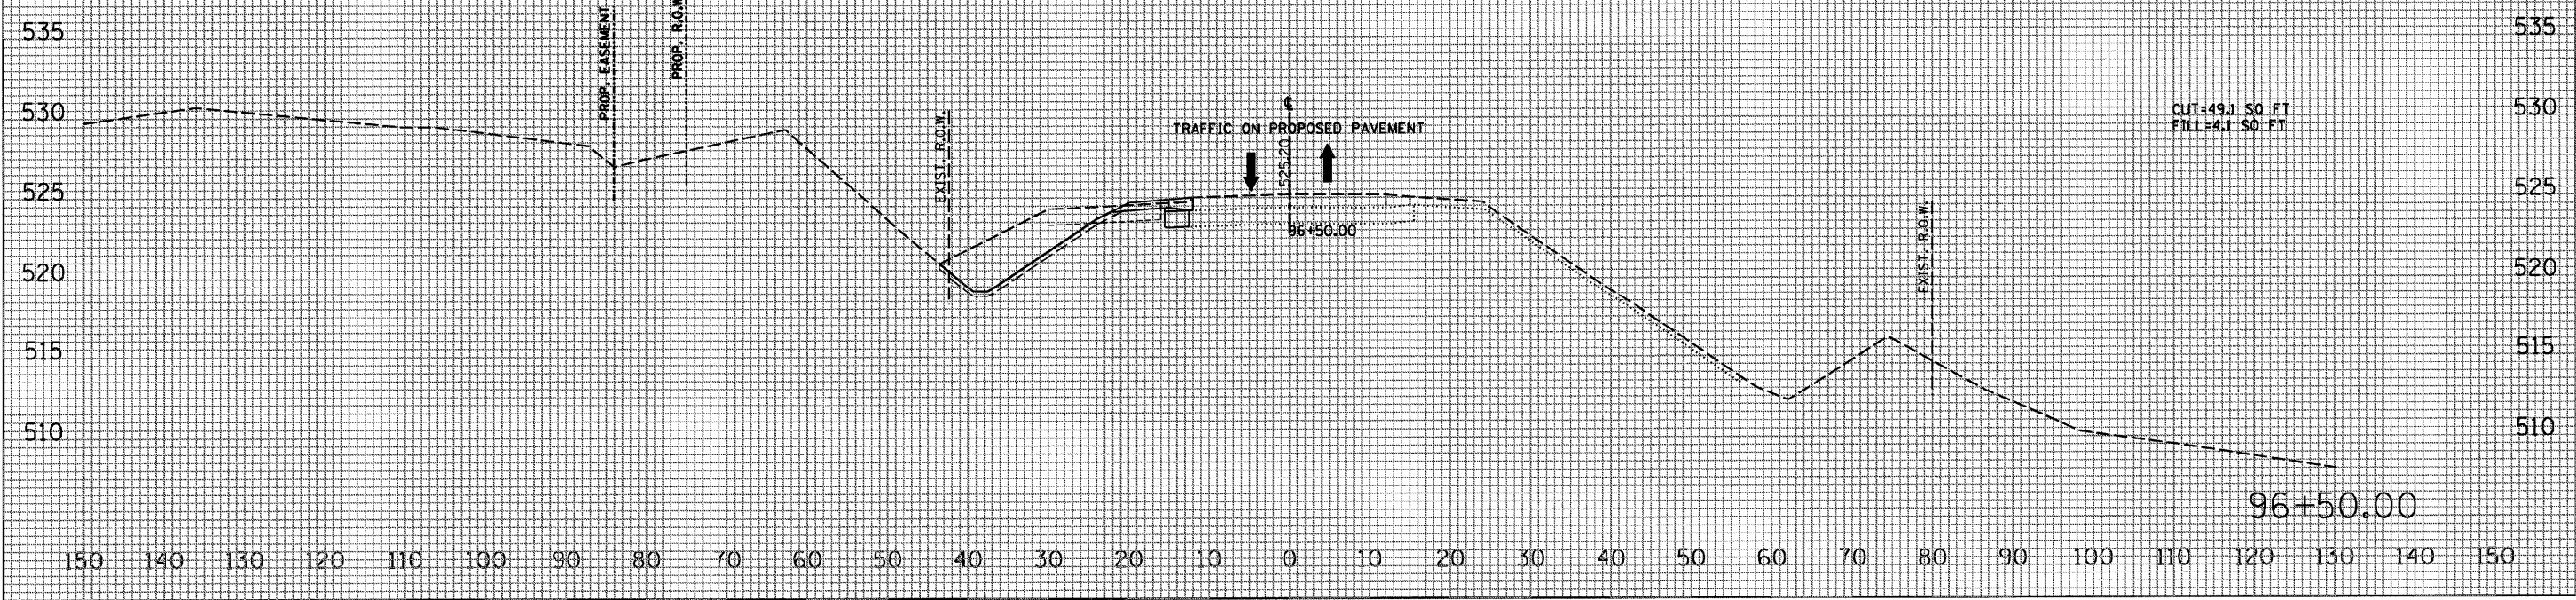

F.A.P. RTE.	SECTION	COUNTY	TOTAL SHEETS	SHEET NO.
786	(109) BR	LASALLE	351	152
STA. 96+50.00		TO STA. 96+85.00		
FED. ROAD DIST. NO.		ILLINOIS	FED. AID PROJECT	

ILLINOIS ROUTE 170 SOUTH STAGE III - PHASE 1

150 140 130 120 110 100 90 80 70 60 50 40 30 20 10 0 10 20 30 40 50 60 70

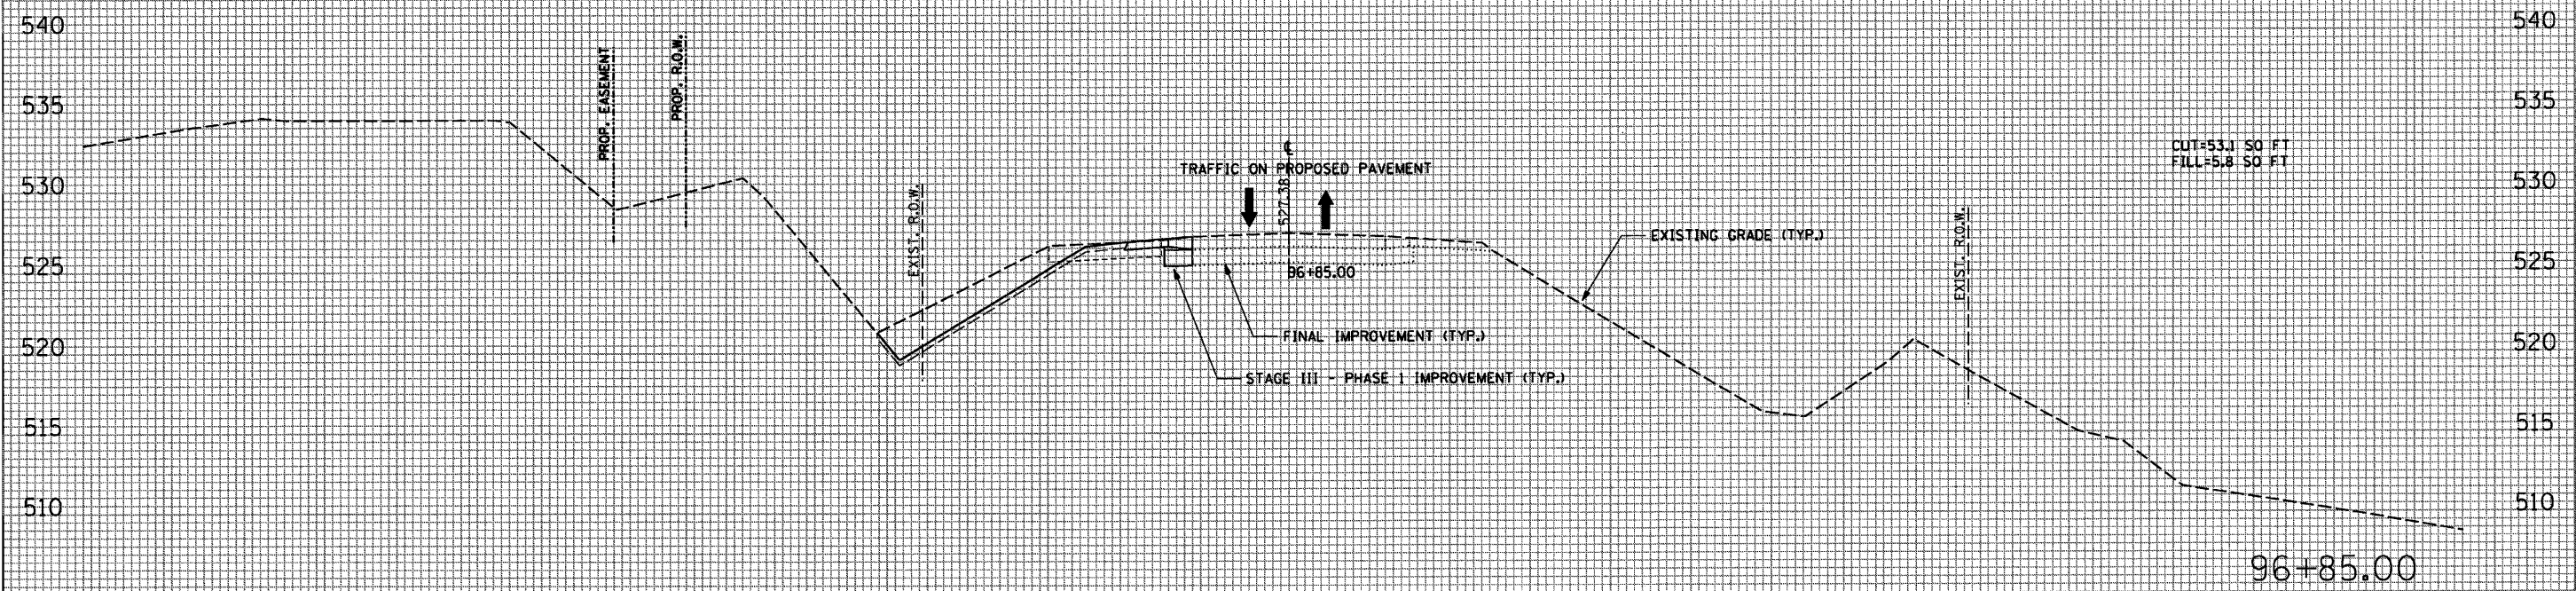

150 140 130 120 110 100 90 80 70 60 50 40 30 20 10 0 10 20 30 40 50 60 70 80 90 100 110 120 130 140 150

DATE	
BY	
FINAL SURVEY	
SUBMITTED	
PLOTTED	
TEMPLATE	
AREAS CHECKED	
NO.	

DATE	
BY	
ORIGINAL SURVEY	
SUBMITTED	
PLOTTED	
TEMPLATE	
AREAS CHECKED	
NO.	

PLOT DATE = 10/17/2007
FILE NAME = #FILE#
PLOT SCALE = #SCALE#
USER NAME = #PROJECT#