



STATE OF ILLINOIS
DEPARTMENT OF TRANSPORTATION

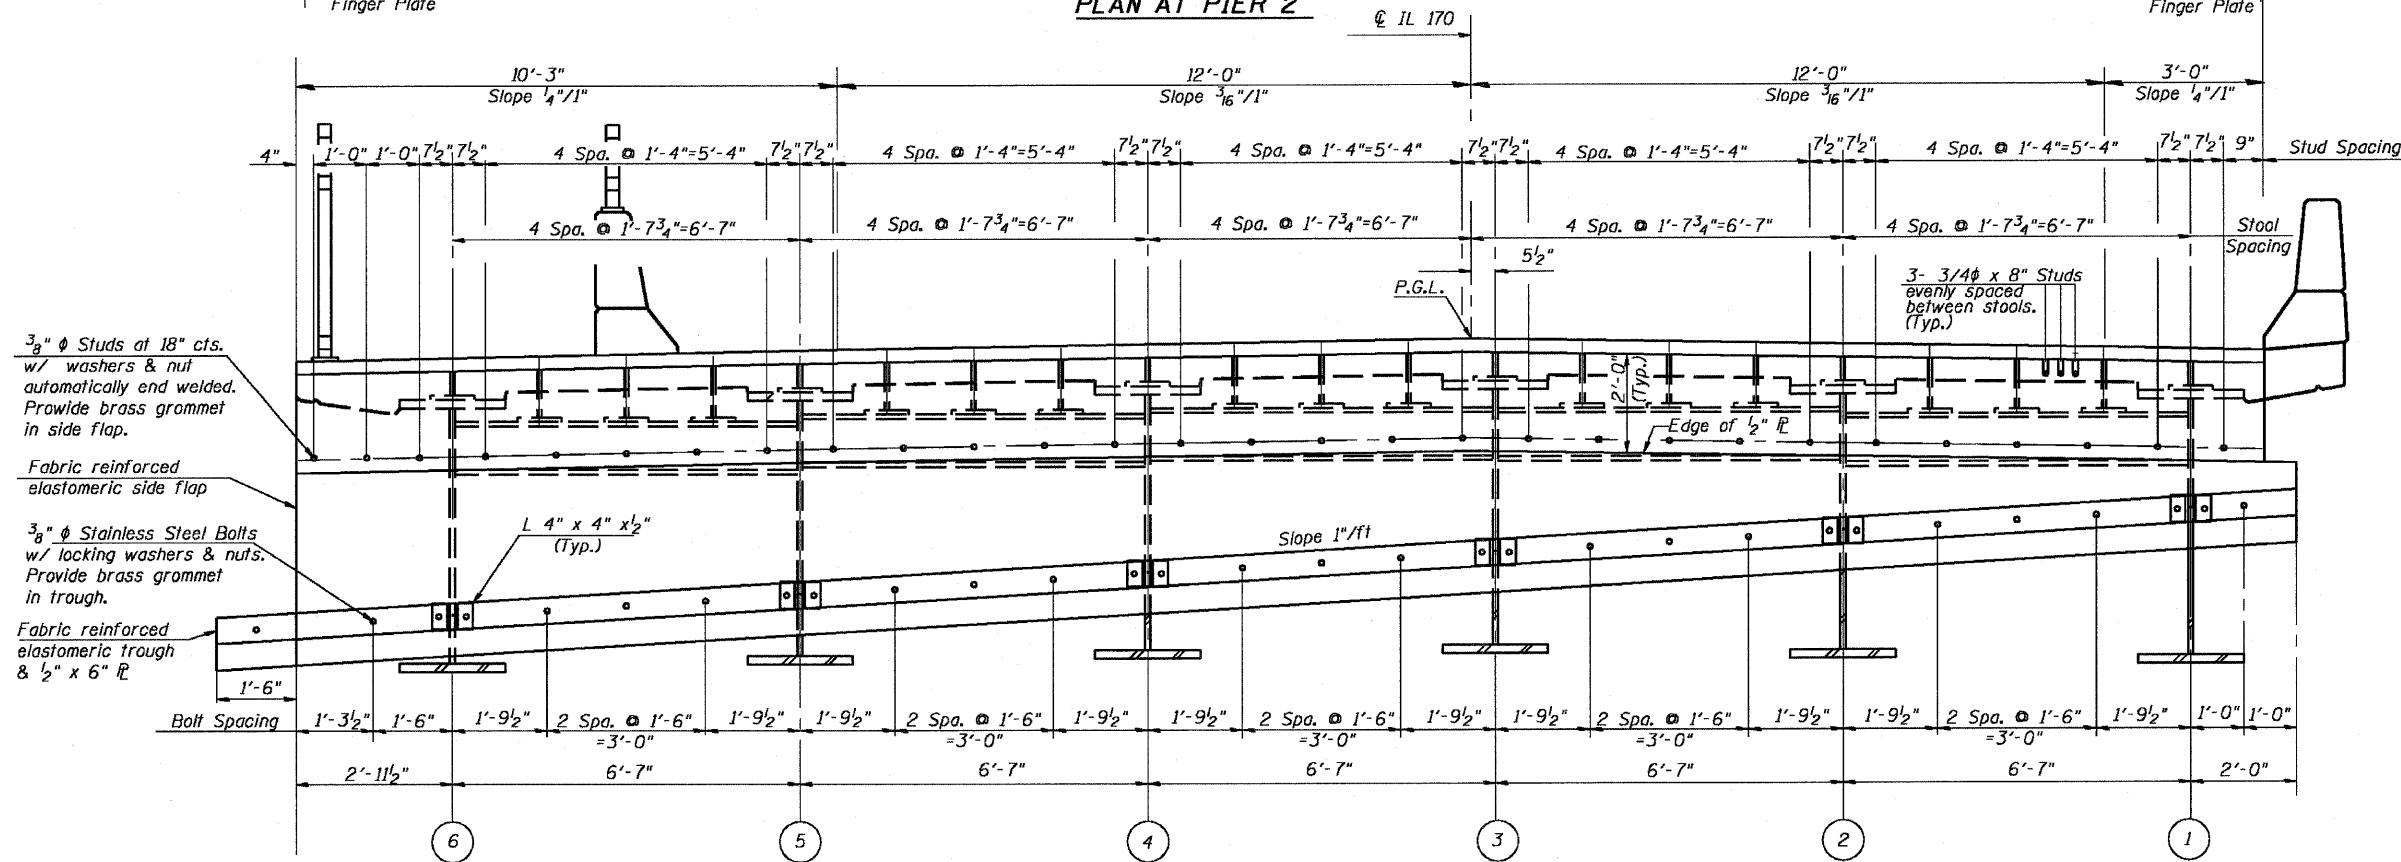

F.A.P. ROUTE NO.	SECTION	COUNTY	STA. SHEETS	SHEET NO.	SHEET NO. 39 89 SHEETS
786	109 BR	La Salle	351	239	
FED. ROAD DIST. NO. 7	ILLINOIS	FED. AID PROJECT-	Contract # 66607		

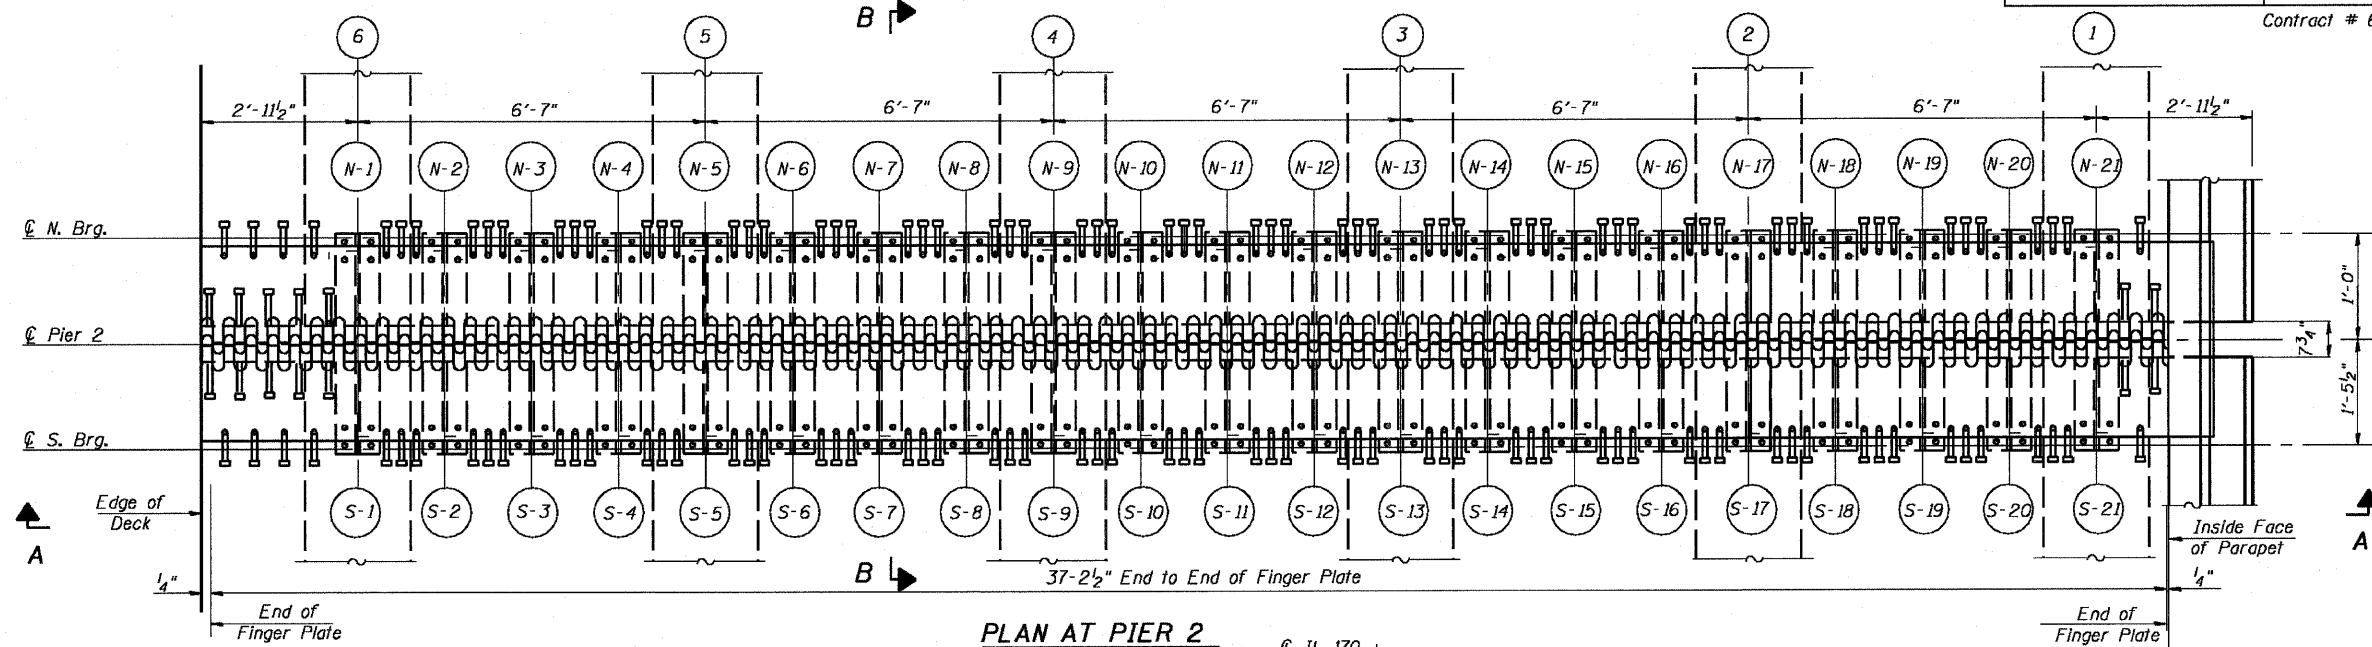

- 3/8" ϕ Studs at 18" cts. w/ washers & nut automatically end welded. Provide brass grummet in side flap.
- Fabric reinforced elastomeric side flap
- 3/8" ϕ Stainless Steel Bolts w/ locking washers & nuts. Provide brass grummet in trough.
- Fabric reinforced elastomeric trough & 1/2" x 6" \mathcal{R}

- Notes:
1. Work this sheet with Sheets 40, 41 & 42.
 2. M 270 Grade 50W steel shall be used for the finger plates and attachments.
 3. Finger plate expansion joints shall be assembled in their final relative position with the ends in place for shop inspection and acceptance.

DESIGNED - CLS
CHECKED - DEV
DRAWN - JHR
CHECKED - RJC

SECTION A-A

**FINGER PLATE EXP. JOINT
AT PIER 2
IL. 170 F.A.P. 786 OVER
ILLINOIS RIVER AT SENECA
PUBLIC WATERS
LA SALLE COUNTY, SECTION 109 BR
STATION 79+04.42
STRUCTURE NO. 050-0246**