


STATE OF ILLINOIS
DEPARTMENT OF TRANSPORTATION



F.A.P. ROUTE NO.	SECTION	COUNTY	STA. SHEETS	SHEET NO.
786	109 BR	La Salle	351	272
FED. ROAD DIST. NO. 7	ILLINOIS	FED. AID PROJECT		

SHEET NO. 72
89 SHEETS

Contract # 66607

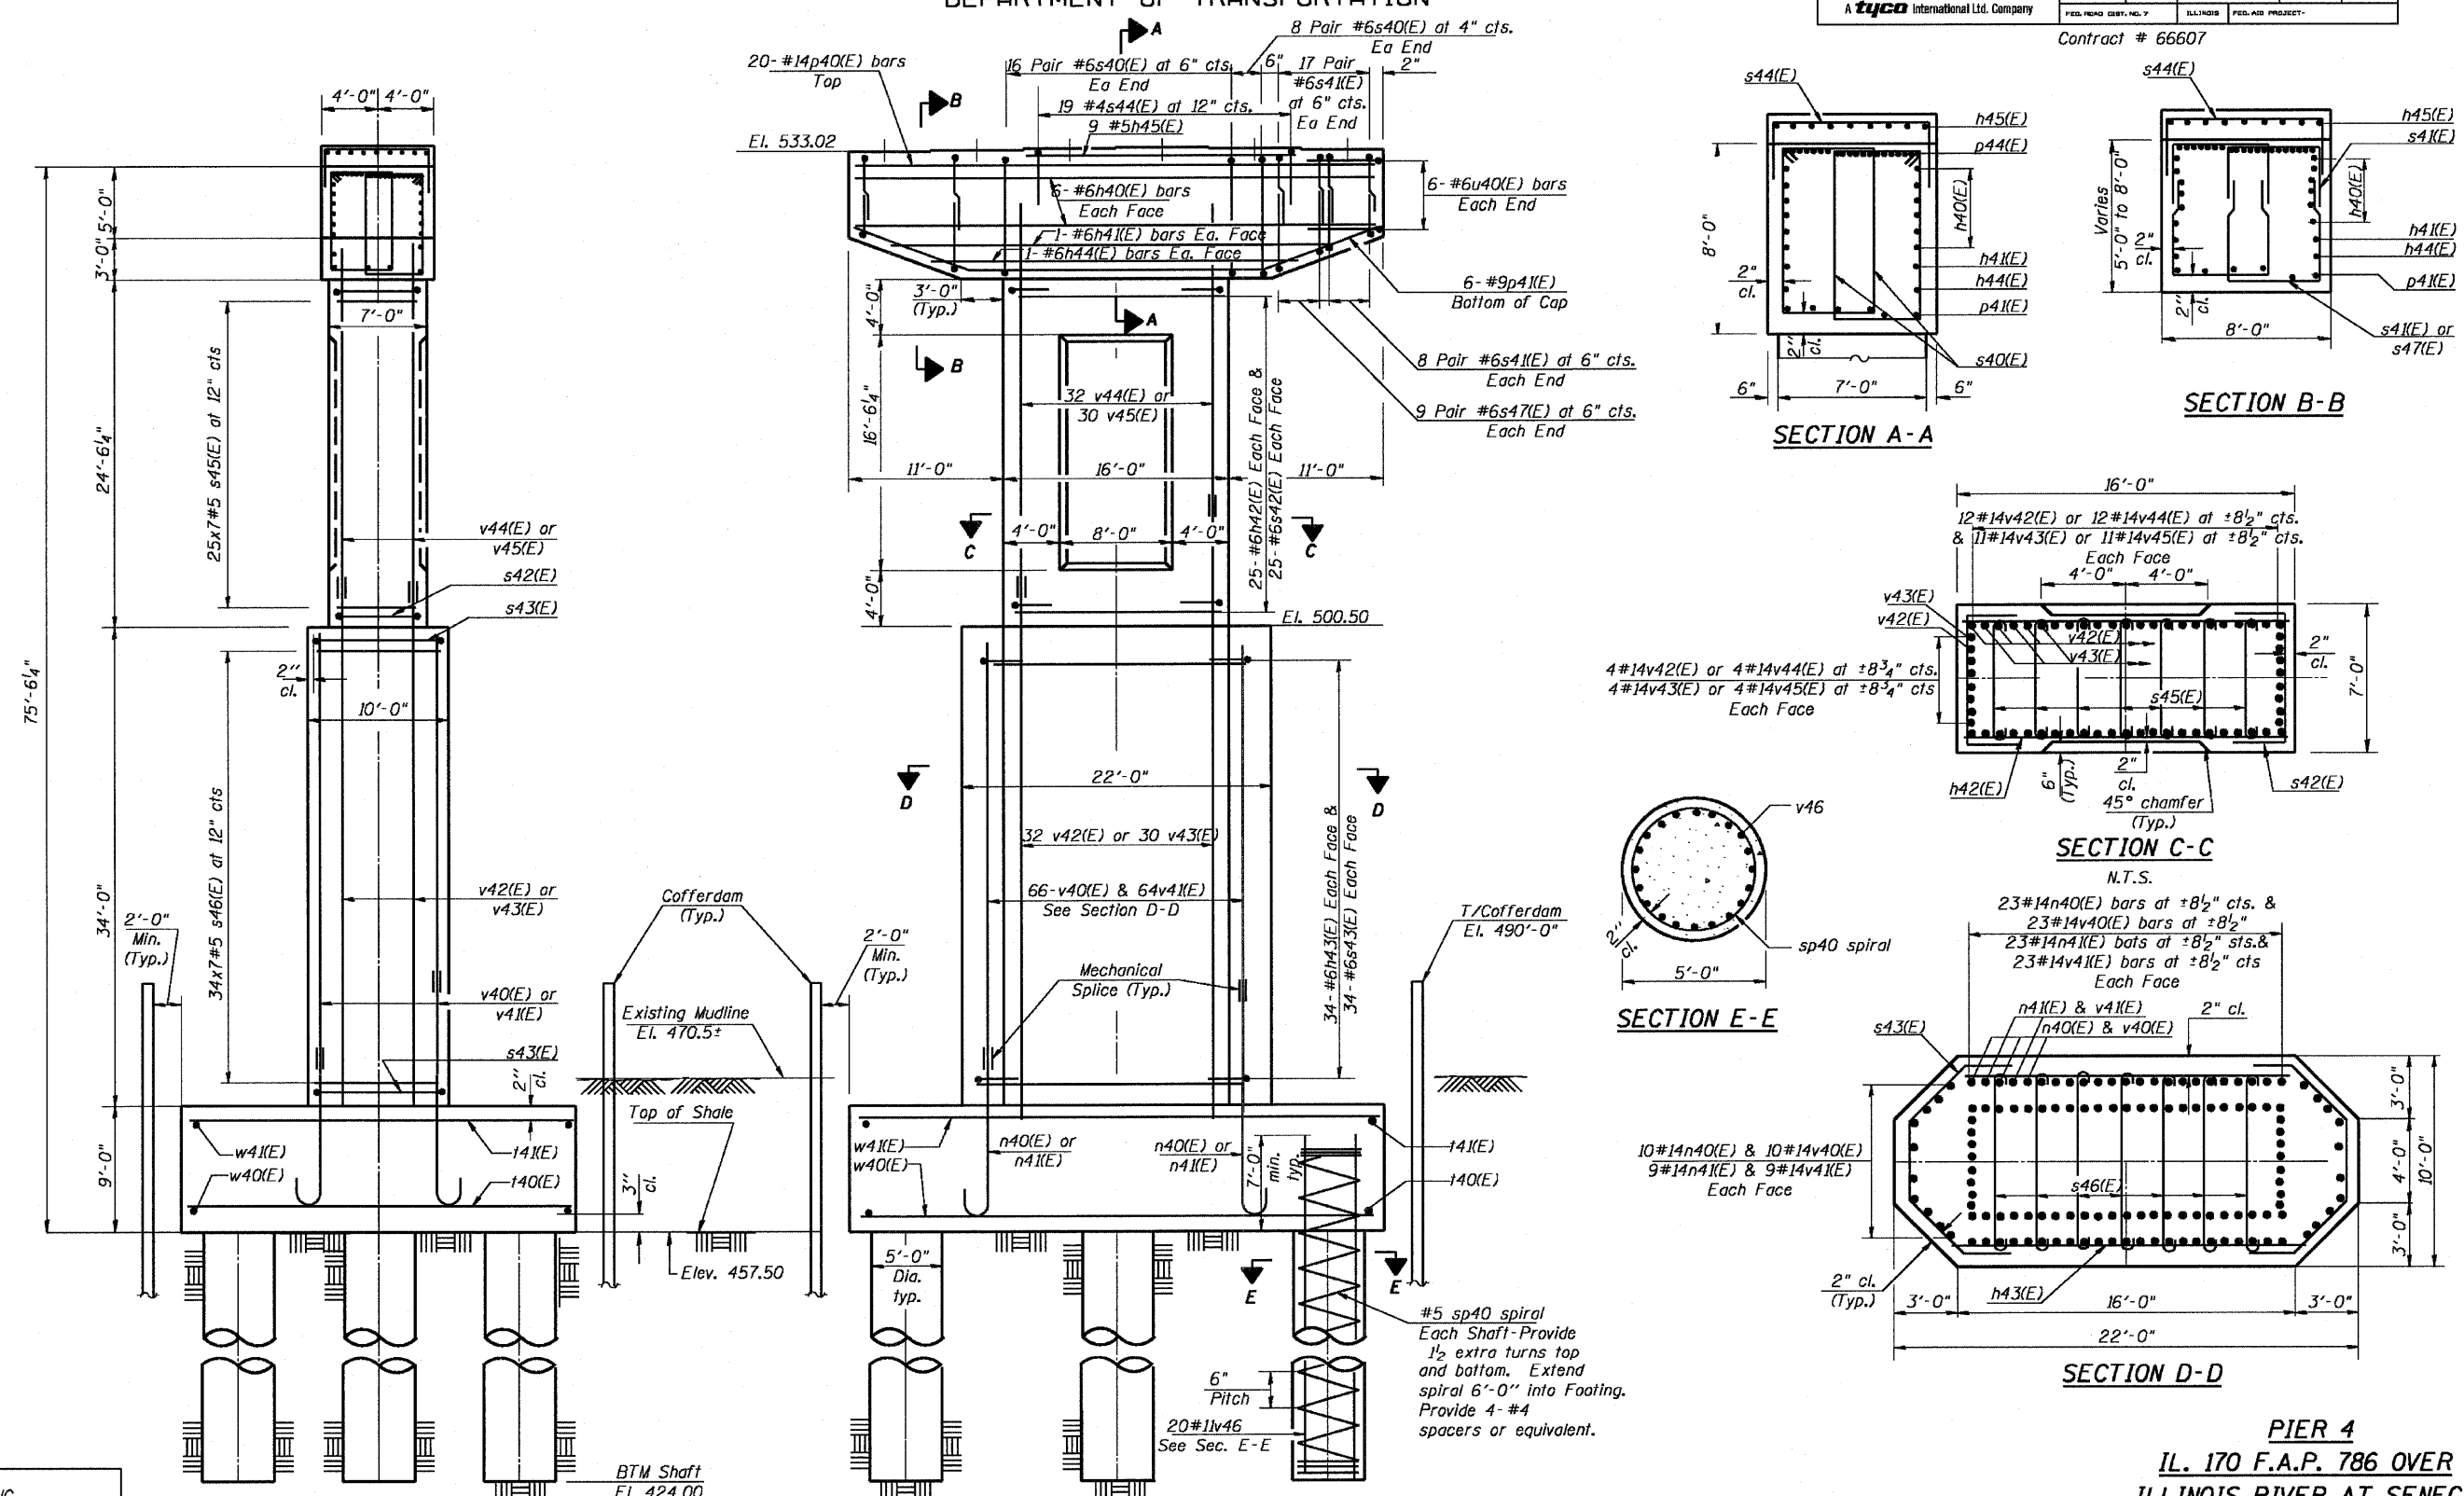

DESIGNED - RJC
CHECKED - DEV
DRAWN - JHR
CHECKED - DEV

PIER 4
 IL. 170 F.A.P. 786 OVER
 ILLINOIS RIVER AT SENECA
 PUBLIC WATERS
 LA SALLE COUNTY, SECTION 109 BR
 STATION 79+04.42
 STRUCTURE NO. 050-0246