



 EarthTech A Tyco International Ltd. Company	F.A.P. RTE.	SECTION	COUNTY	TOTAL SHEETS	SHEET NO.
	786	(109) BR	LASALLE	351	290
STA.		TO STA.			
FED. ROAD DIST. NO.		ILLINOIS FED. AID PROJECT			

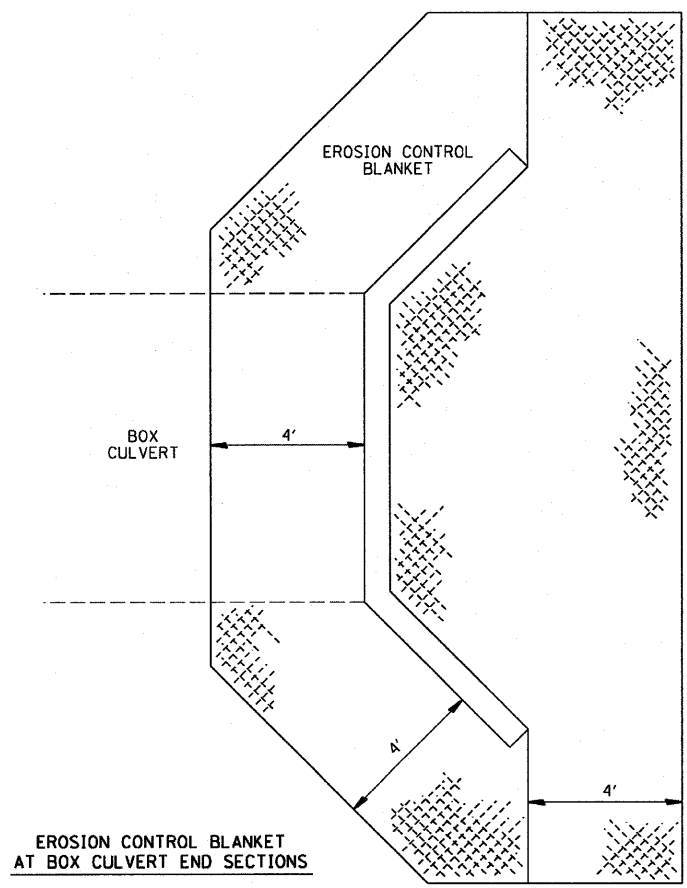


251-3

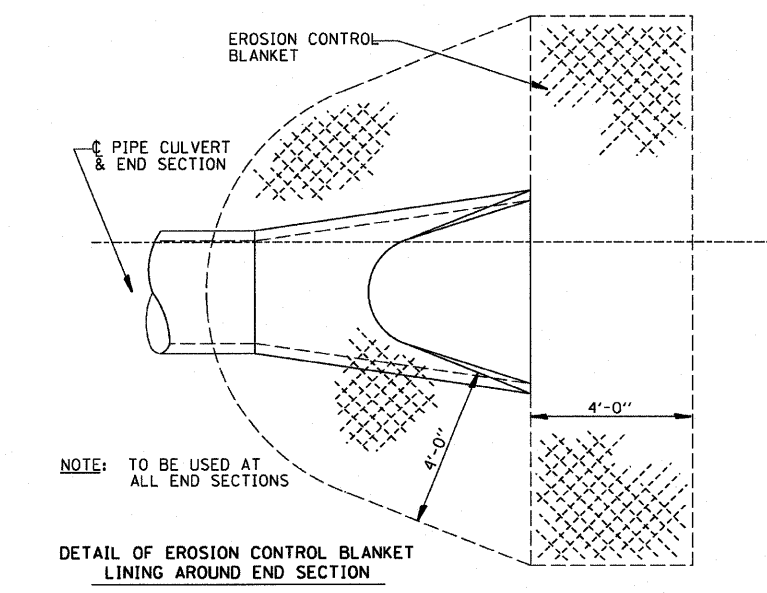


NOTE: PRC FLARED END SECTION SHOWN. TREATMENT SAME FOR OTHER END SECTIONS.

251-2

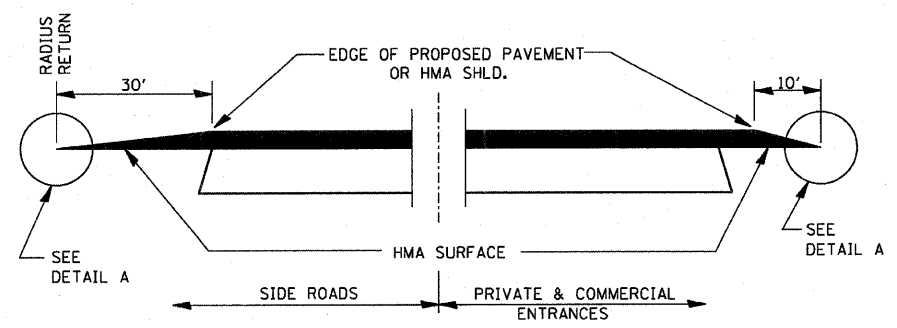


SECTION A-A  
DETAILS AT ENTRANCES & SIDE ROADS


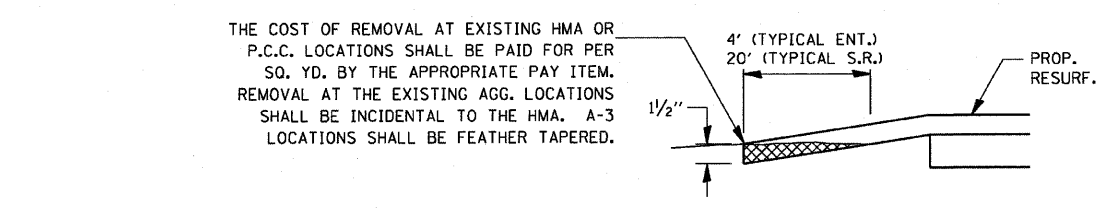


SECTION B-B

THE COST OF REMOVAL AT EXISTING HMA OR P.C.C. LOCATIONS SHALL BE PAID FOR PER SQ. YD. BY THE APPROPRIATE PAY ITEM. REMOVAL AT THE EXISTING AGG. LOCATIONS SHALL BE INCIDENTAL TO THE HMA. A-3 LOCATIONS SHALL BE FEATHER TAPERED.

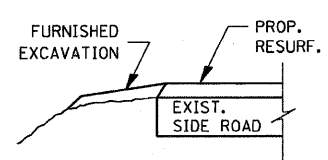


SECTION B-B

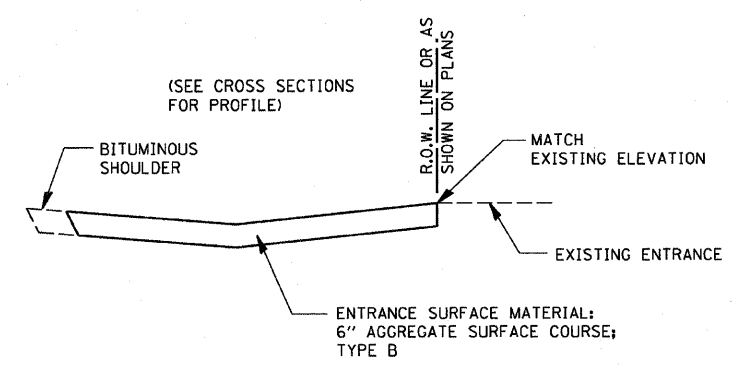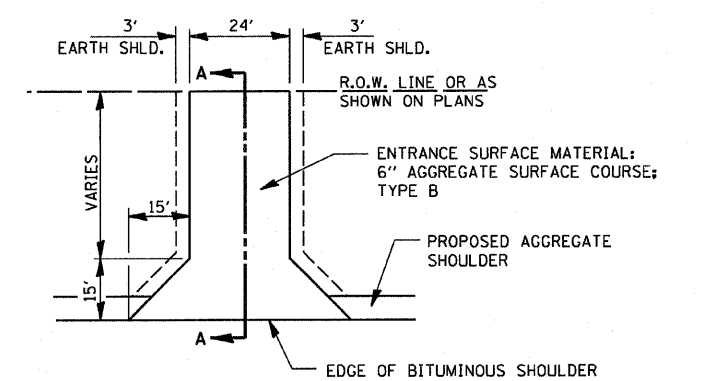


FIELD ENTRANCE DETAIL

402-1

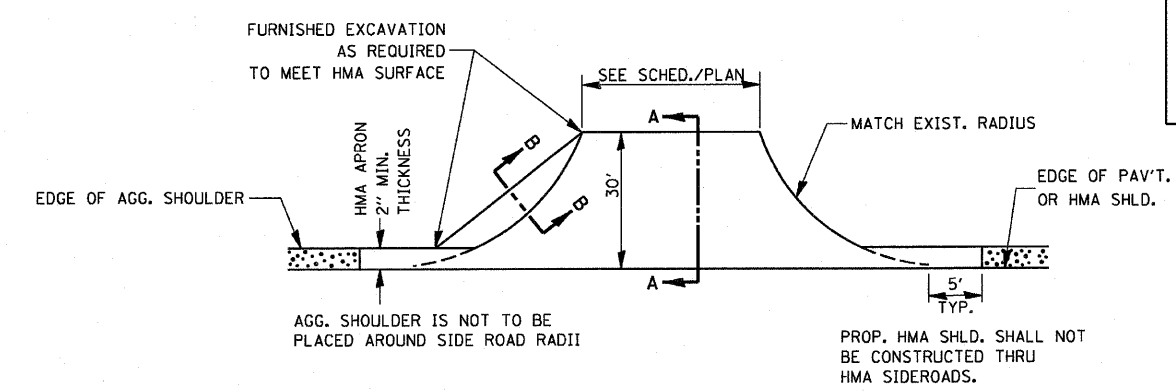

PLAN AT SIDE ROADS

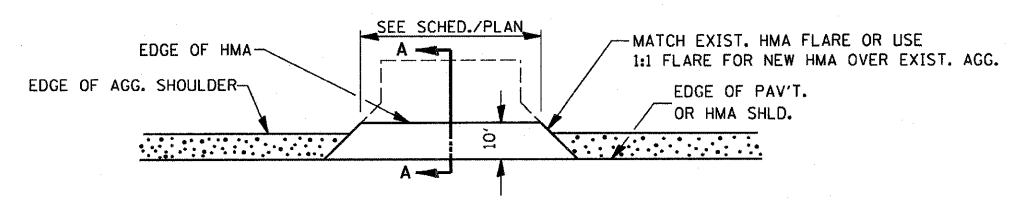

PLAN AT PRIVATE & COMMERCIAL ENTRANCES

(DO NOT RESURFACE FIELD ENTRANCES)

406-2

PLOT DATE = 10/14/2007  
FILE NAME = 07101010  
PLOT SCALE = ESCALEA  
USER NAME = project

REVISIONS	
NAME	DATE

ILLINOIS DEPARTMENT OF TRANSPORTATION  
**DISTRICT 3 STANDARDS**  
SCALE: 1" = 20'  
DATE: OCTOBER, 2007  
DRAWN BY: CJO  
CHECKED BY: JCL