




F.A.P. RTE.	SECTION	COUNTY	TOTAL SHEETS	SHEET NO.
786	(109) BR	LASALLE	351	348
STA. 21+00.00		TO STA. 21+66.71		
FED. ROAD DIST. NO.		ILLINOIS FED. AID PROJECT		

RIVER ROAD

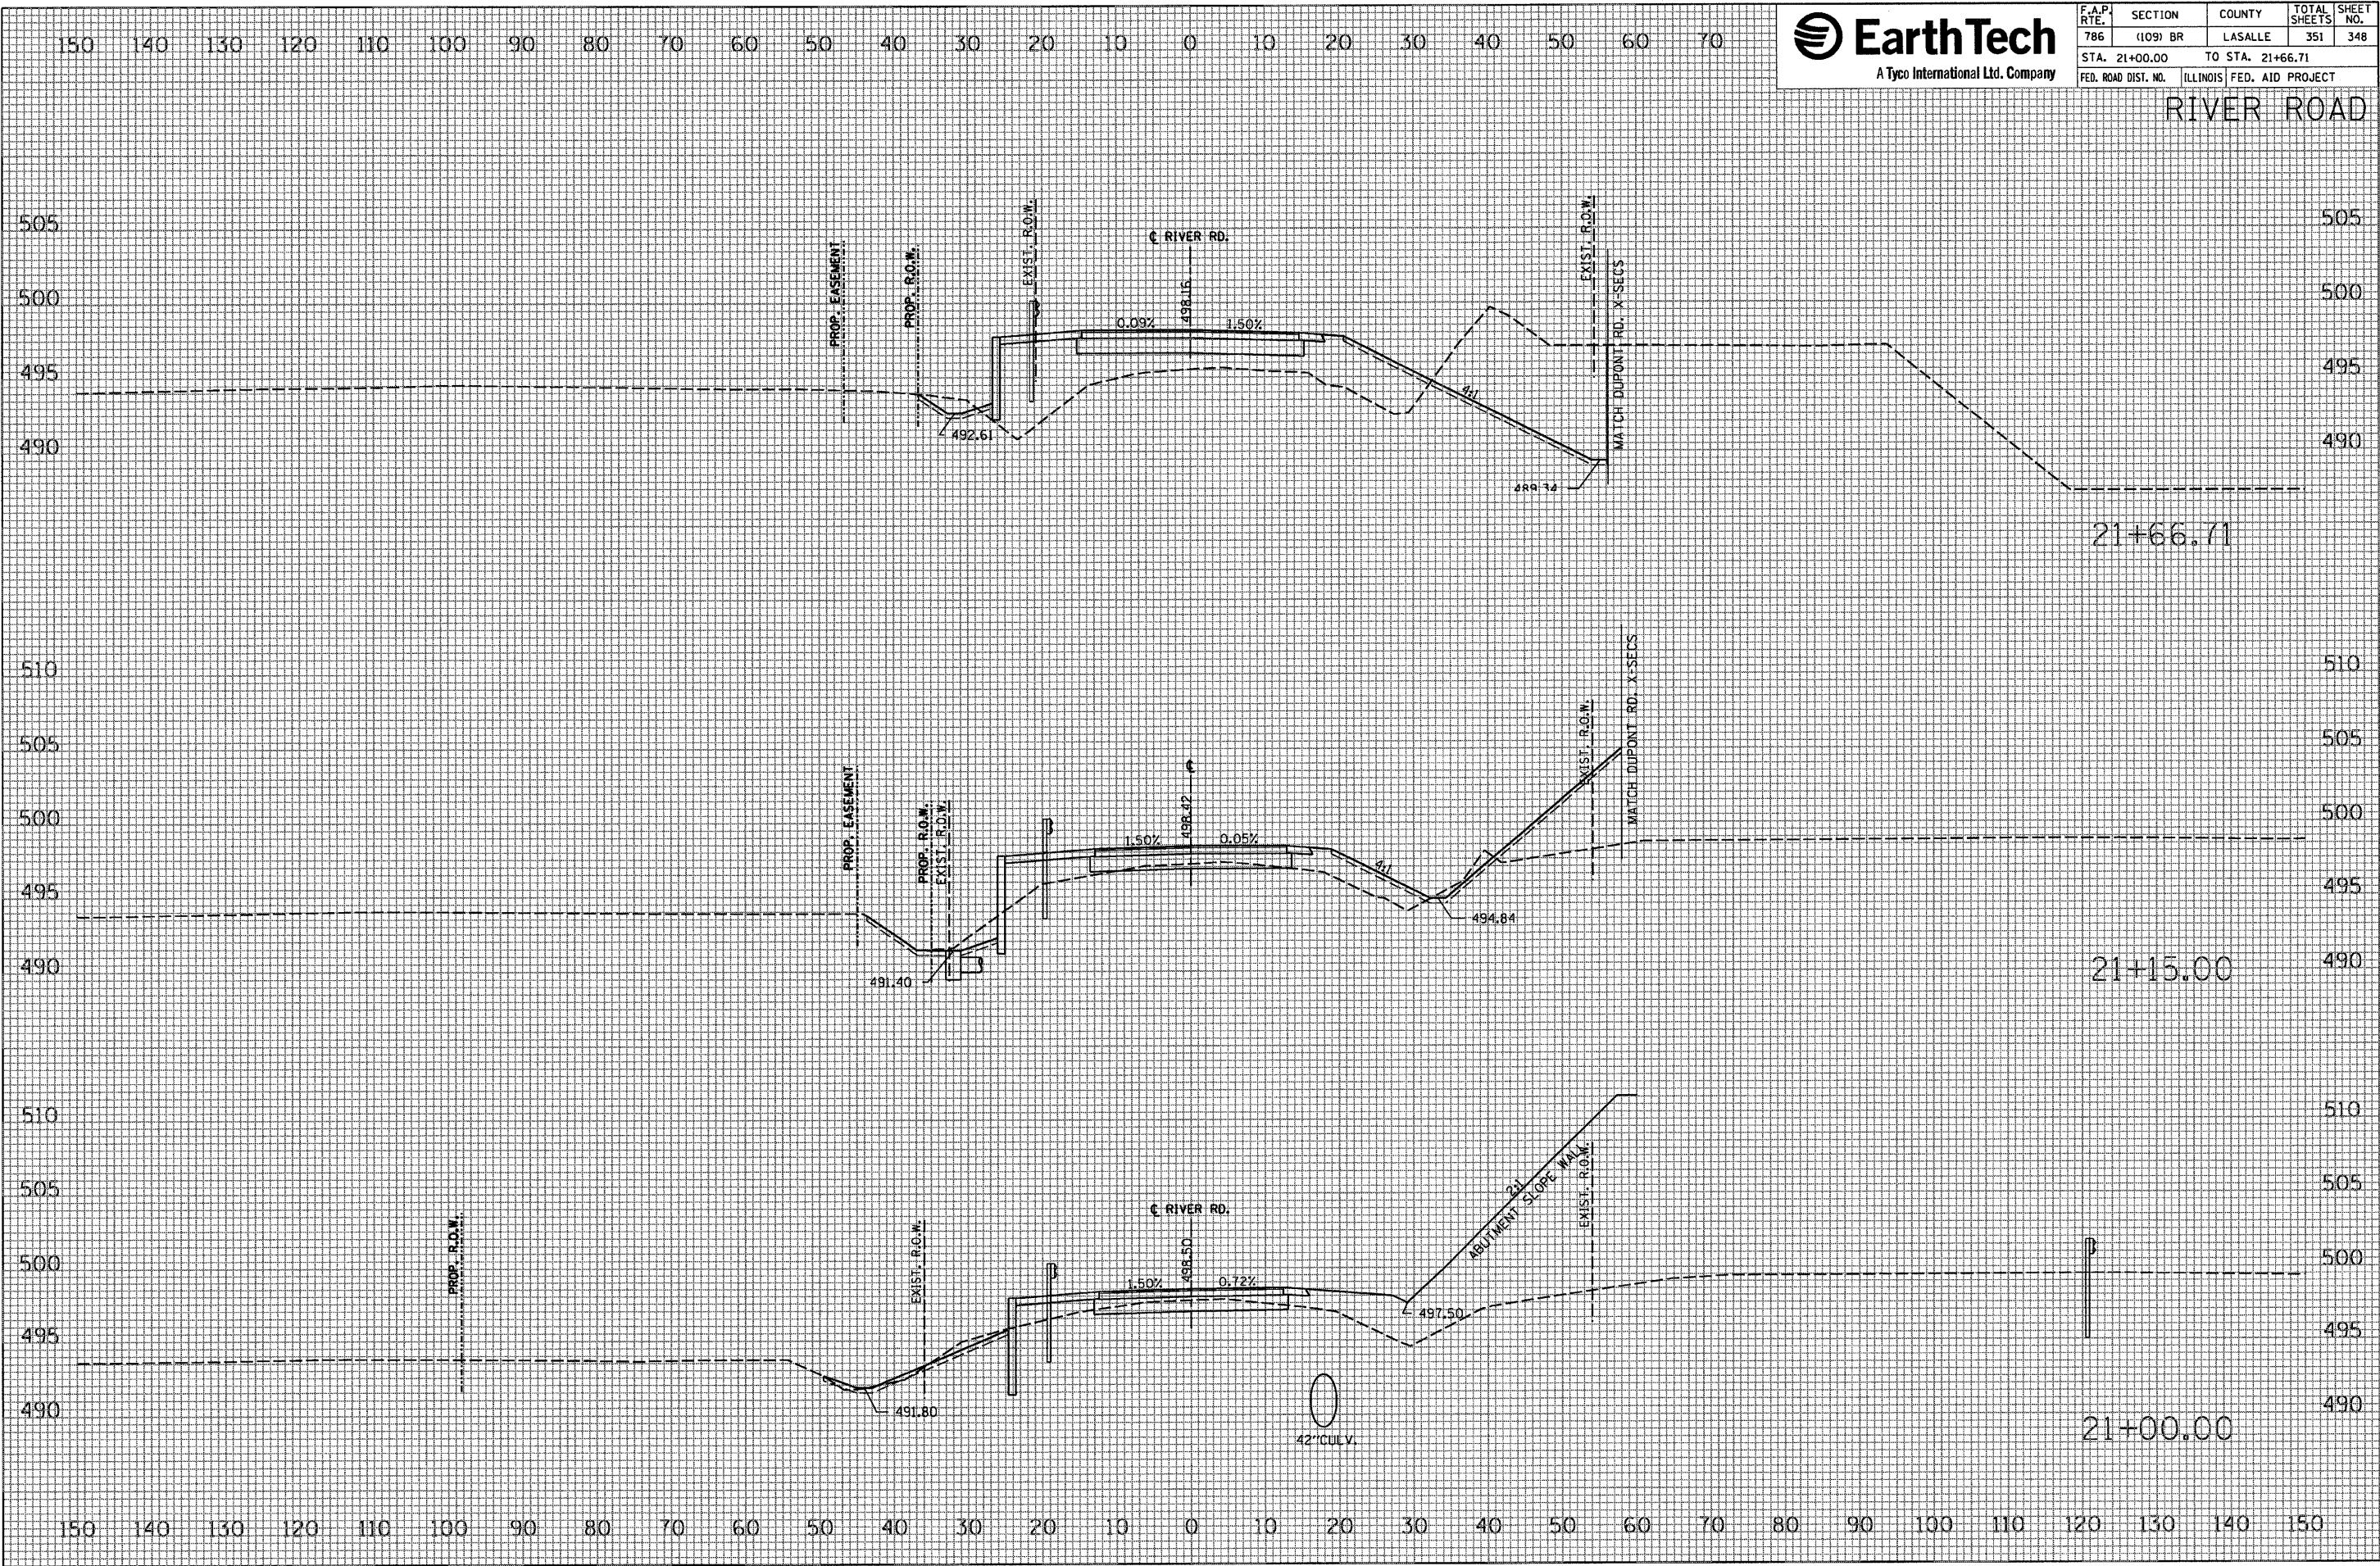

DATE	BY

DATE	BY

PLOT DATE = 10/17/2007
 FILE NAME = #FILEL8
 PLOT SCALE = #SCALE8
 USER NAME = #projnet