


F.A.P. RTE.	SECTION	COUNTY	TOTAL SHEETS	SHEET NO.
317	(9, 18)I	IROQUOIS	8	7
STA. _____ TO STA. _____				
FED. ROAD DIST. NO. _____ ILLINOIS		FED. AID PROJECT		

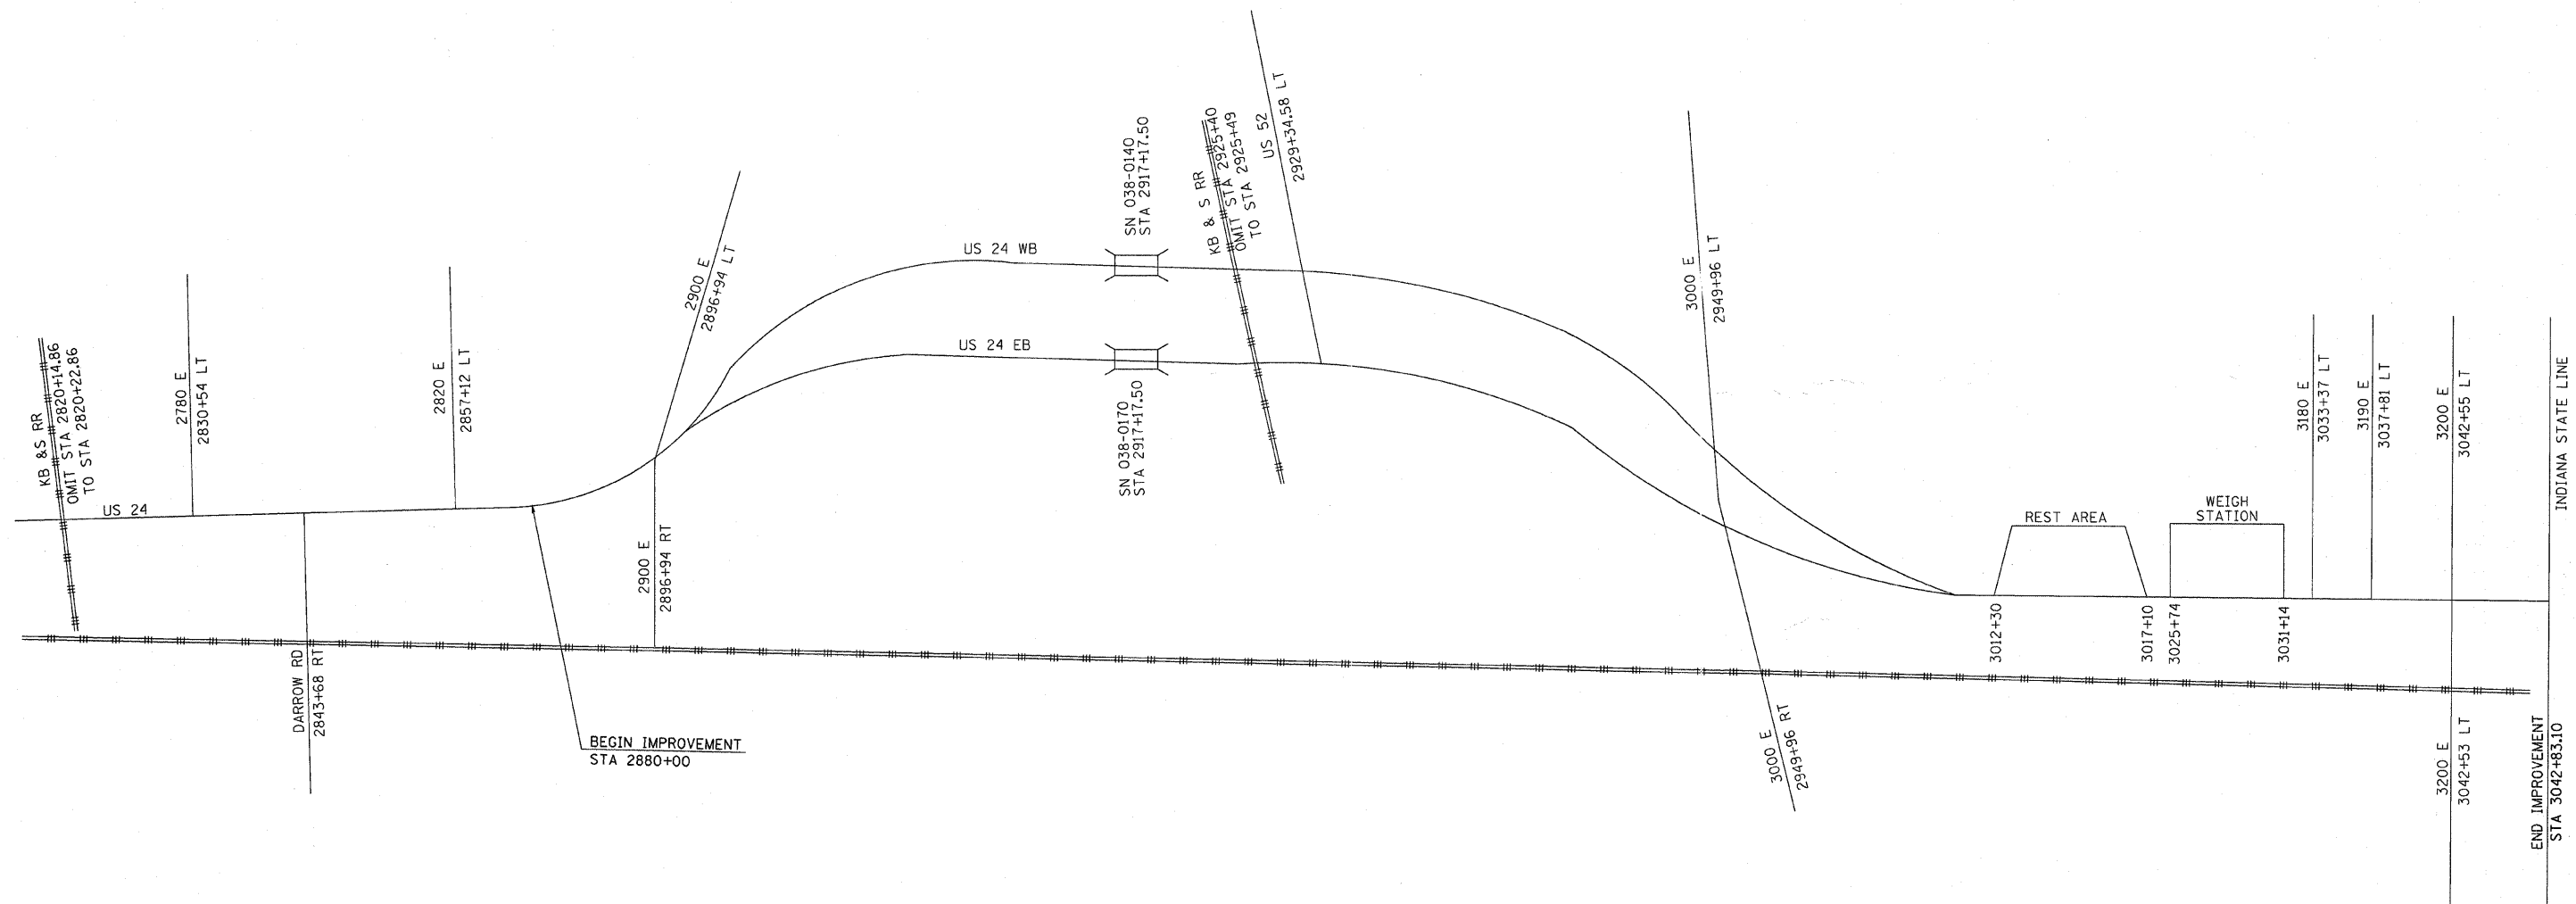

Dec 11, 2007 - 07:41:14 AM  
 c:\pwworking\bdh\pl\lans.dgn