


TYPICAL SECTION

0+12 TO 73+10
 105+25 TO 120+74
 DEPUE SPUR S TO IL 29 S CONNECTOR

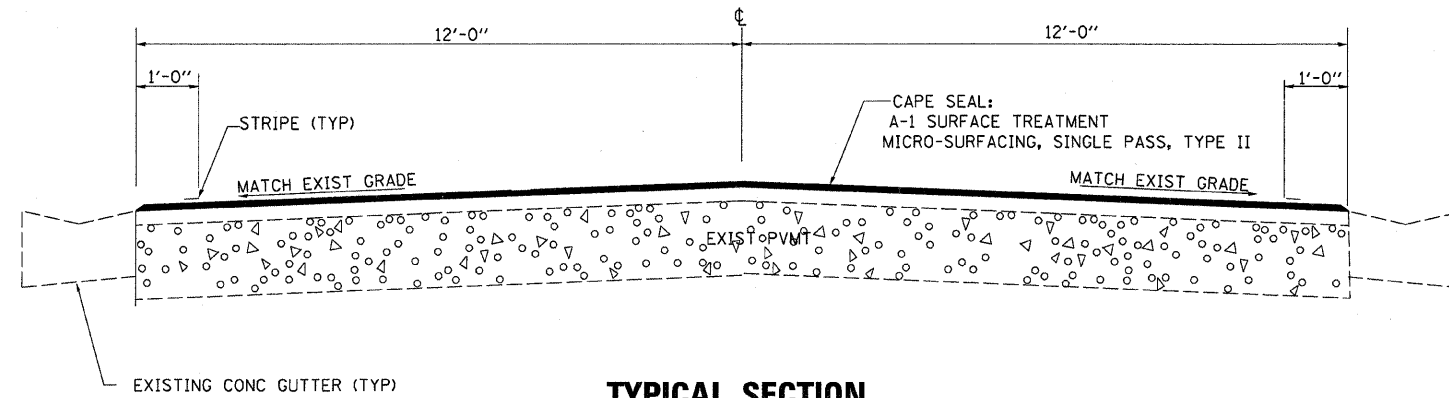

TYPICAL SECTION

73+10 TO 79+20

FILE NAME = c:\projects\ed03008\all sheets.dgn	USER NAME = carpenterdj	DESIGNED -	REVISED -	STATE OF ILLINOIS DEPARTMENT OF TRANSPORTATION	TYPICAL SECTIONS		SBI RTE.	SECTION	COUNTY	TOTAL SHEETS	SHEET NO.
	PLOT SCALE = 47.8261' / IN.	DRAWN -	REVISED -				TC	(13 & 14)RS	BUREAU	8	4
	PLOT DATE = Dec 11, 2007 - 01:26:19 PM	CHECKED -	REVISED -				CONTRACT NO. 66761				
	DATE -	REVISED -		SCALE: _____	SHEET NO. ___ OF ___ SHEETS	STA. _____ TO STA. _____	FED. ROAD DIST. NO. - ILLINOIS FED. AID PROJECT				