


TYPICAL SECTION

79+20 TO 104+60

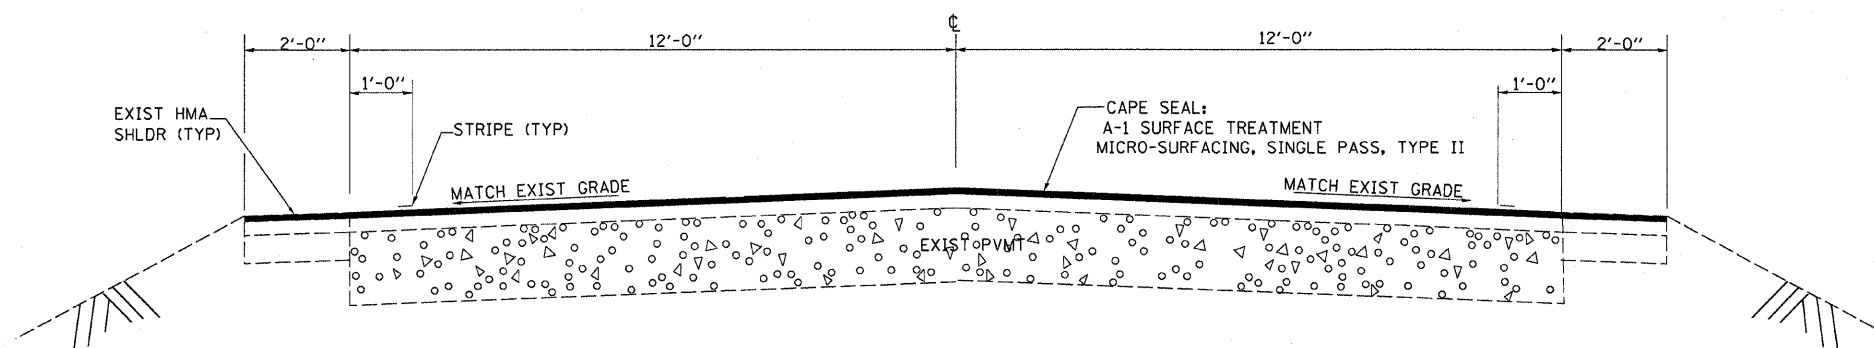

TYPICAL SECTION

104+60 TO 105+25

FILE NAME = o:\projects\ed03008\allshets.dgn	USER NAME = carpanterdj	DESIGNED -	REVISED -	STATE OF ILLINOIS DEPARTMENT OF TRANSPORTATION	TYPICAL SECTIONS			SBI	SECTION	COUNTY	TOTAL	SHEET
	PLOT SCALE = 47.8261' / IN.	DRAWN -	REVISED -					7C	(13 & 14)RS	BUREAU	8	5
	PLOT DATE = Dec 11, 2007 - 01:26:05 PM	CHECKED -	REVISED -		SCALE: _____ SHEET NO. ___ OF ___ SHEETS STA. _____ TO STA. _____			FED. ROAD DIST. NO. - ILLINOIS FED. AID PROJECT				
	DATE -	REVISED -				CONTRACT NO. 66761						