
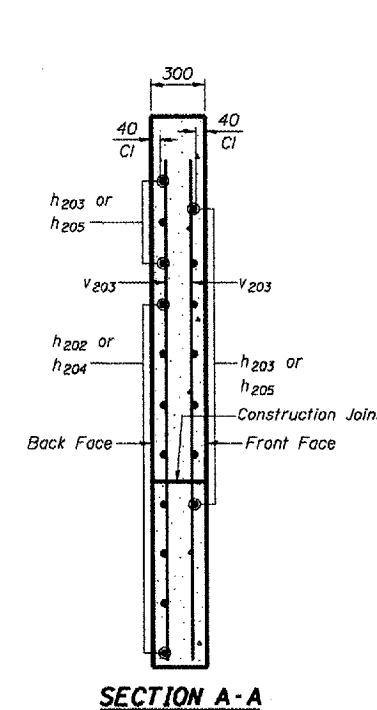
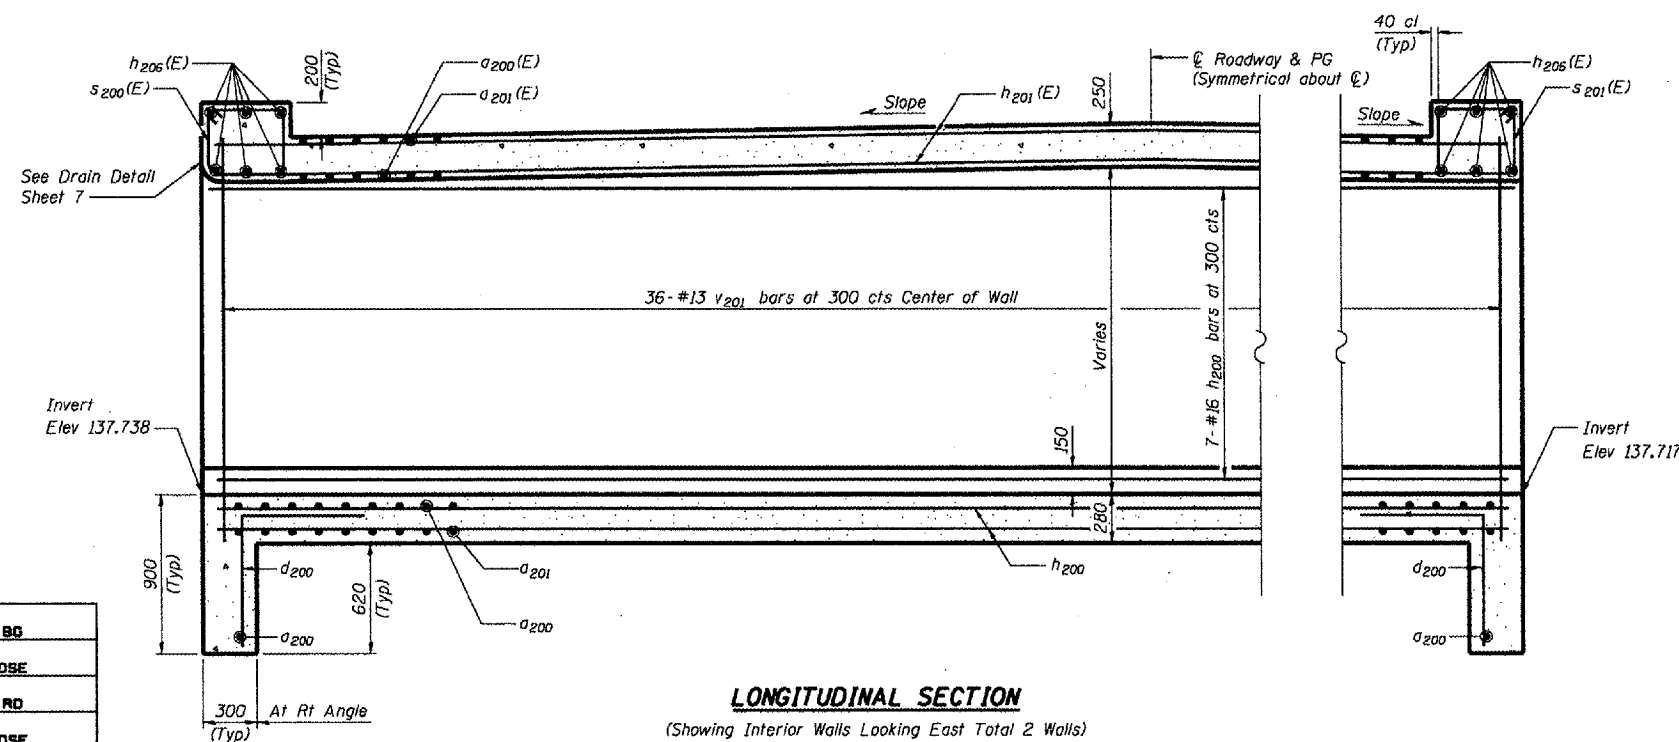


STATE OF ILLINOIS
DEPARTMENT OF TRANSPORTATION

ROUTE NO.	SECTION	COUNTY	STATION	POST	SHEET NO. 6
F.A.P. 317	44B)BR	PEORIA	31	18	9 SHEETS
FED. ROAD DIST. NO. 7	ILLINOIS	FED. AID PROJECT			

Contract No. 68217

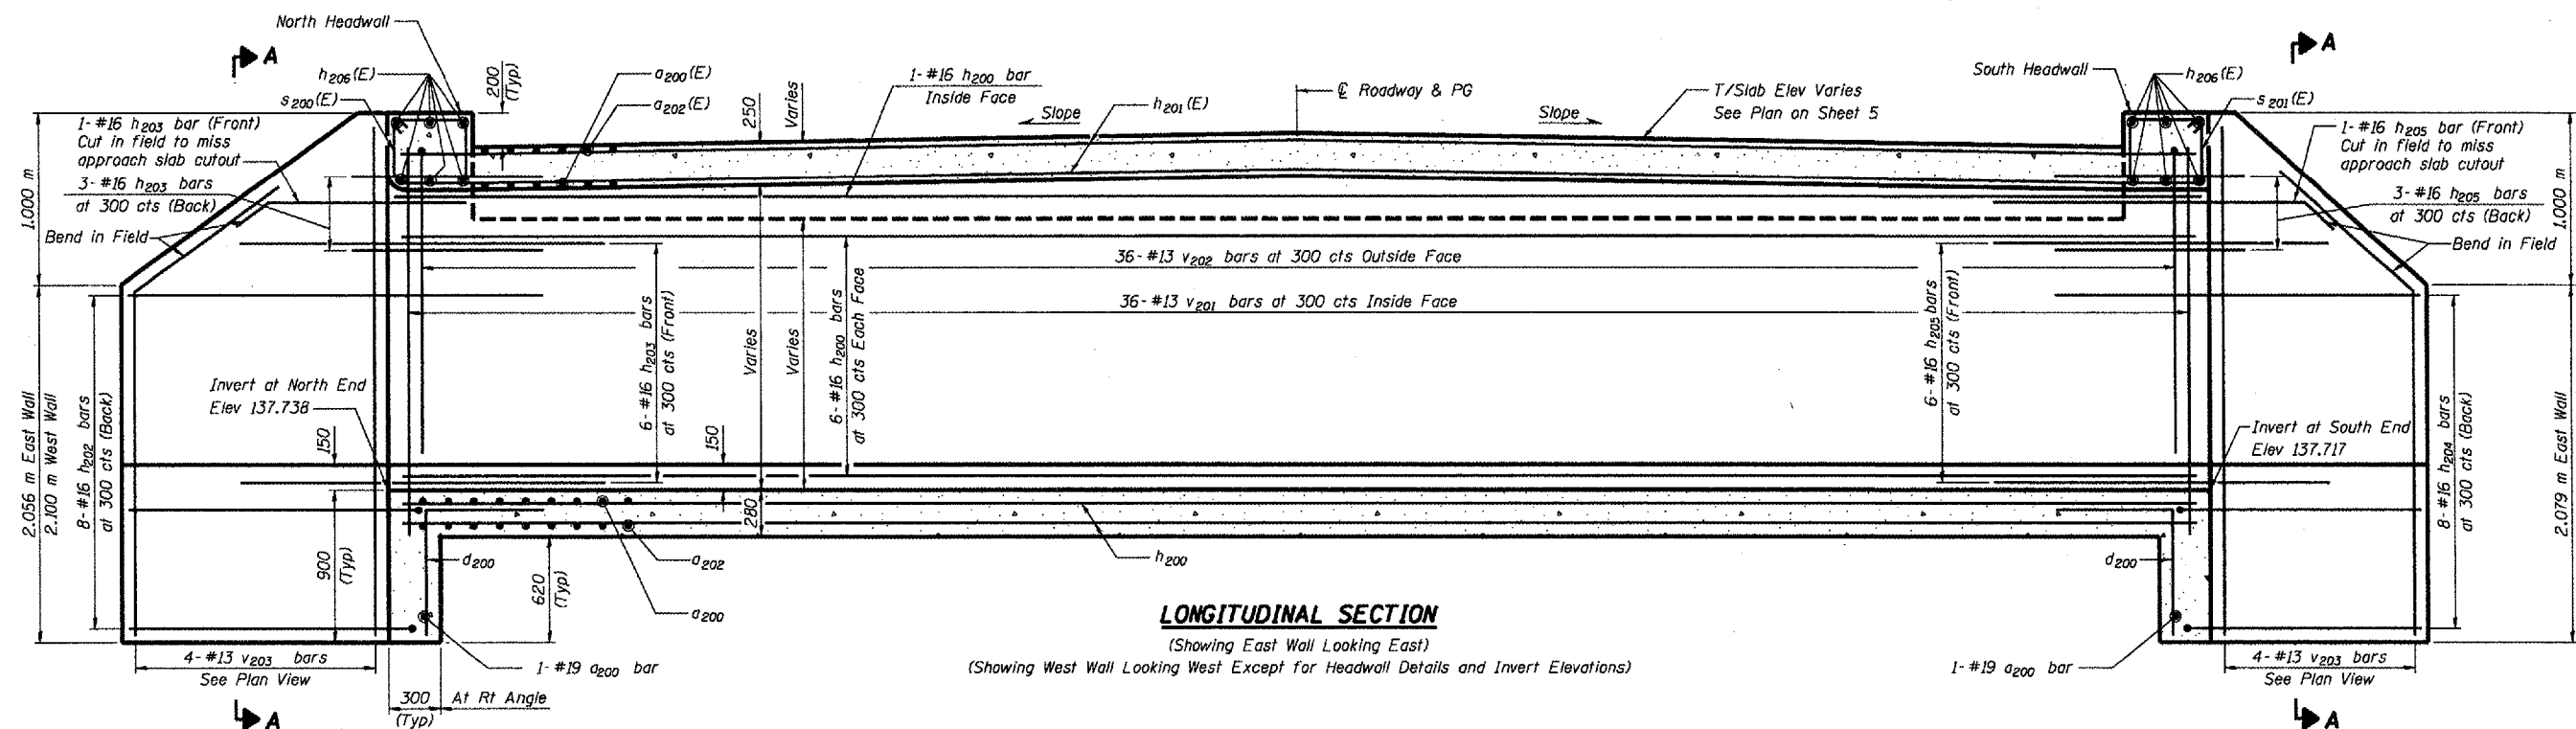

- NOTES:**
1. Work this sheet with sheets 4, 5 and 7.
 2. For Drain Details see sheet 7.

MIN BAR LAP

#13 bars	= 440
#16 bars	= 550
#19 bars	= 670

Illinois Fire Registration No. 04-00533

Stanley Consultants Inc.
650 West Eggers Road, Suite 130, Chicago, Illinois 6063-2803
www.stanleygroup.com

CULVERT DETAILS
WHEELER ROAD OVER
DRY RUN CREEK
FAP RTE 317 SECTION (44B)BR
PEORIA COUNTY
STA 30+168.363
STRUCTURE NUMBER 072-2034

DESIGNED	BO
CHECKED	DSE
DRAWN	RD
CHECKED	DSE
DATE	AUGUST 31, 2004

*****FILENAME*****
*****DATE*****