


ORIGINAL SURVEY BY DATE
 SURVEY PLOTTED BY DATE
 NOTE BOOK NO. AREAS CHECKED
 NO.

FINAL SURVEY BY DATE
 SURVEY PLOTTED BY DATE
 NOTE BOOK NO. AREAS CHECKED
 NO.

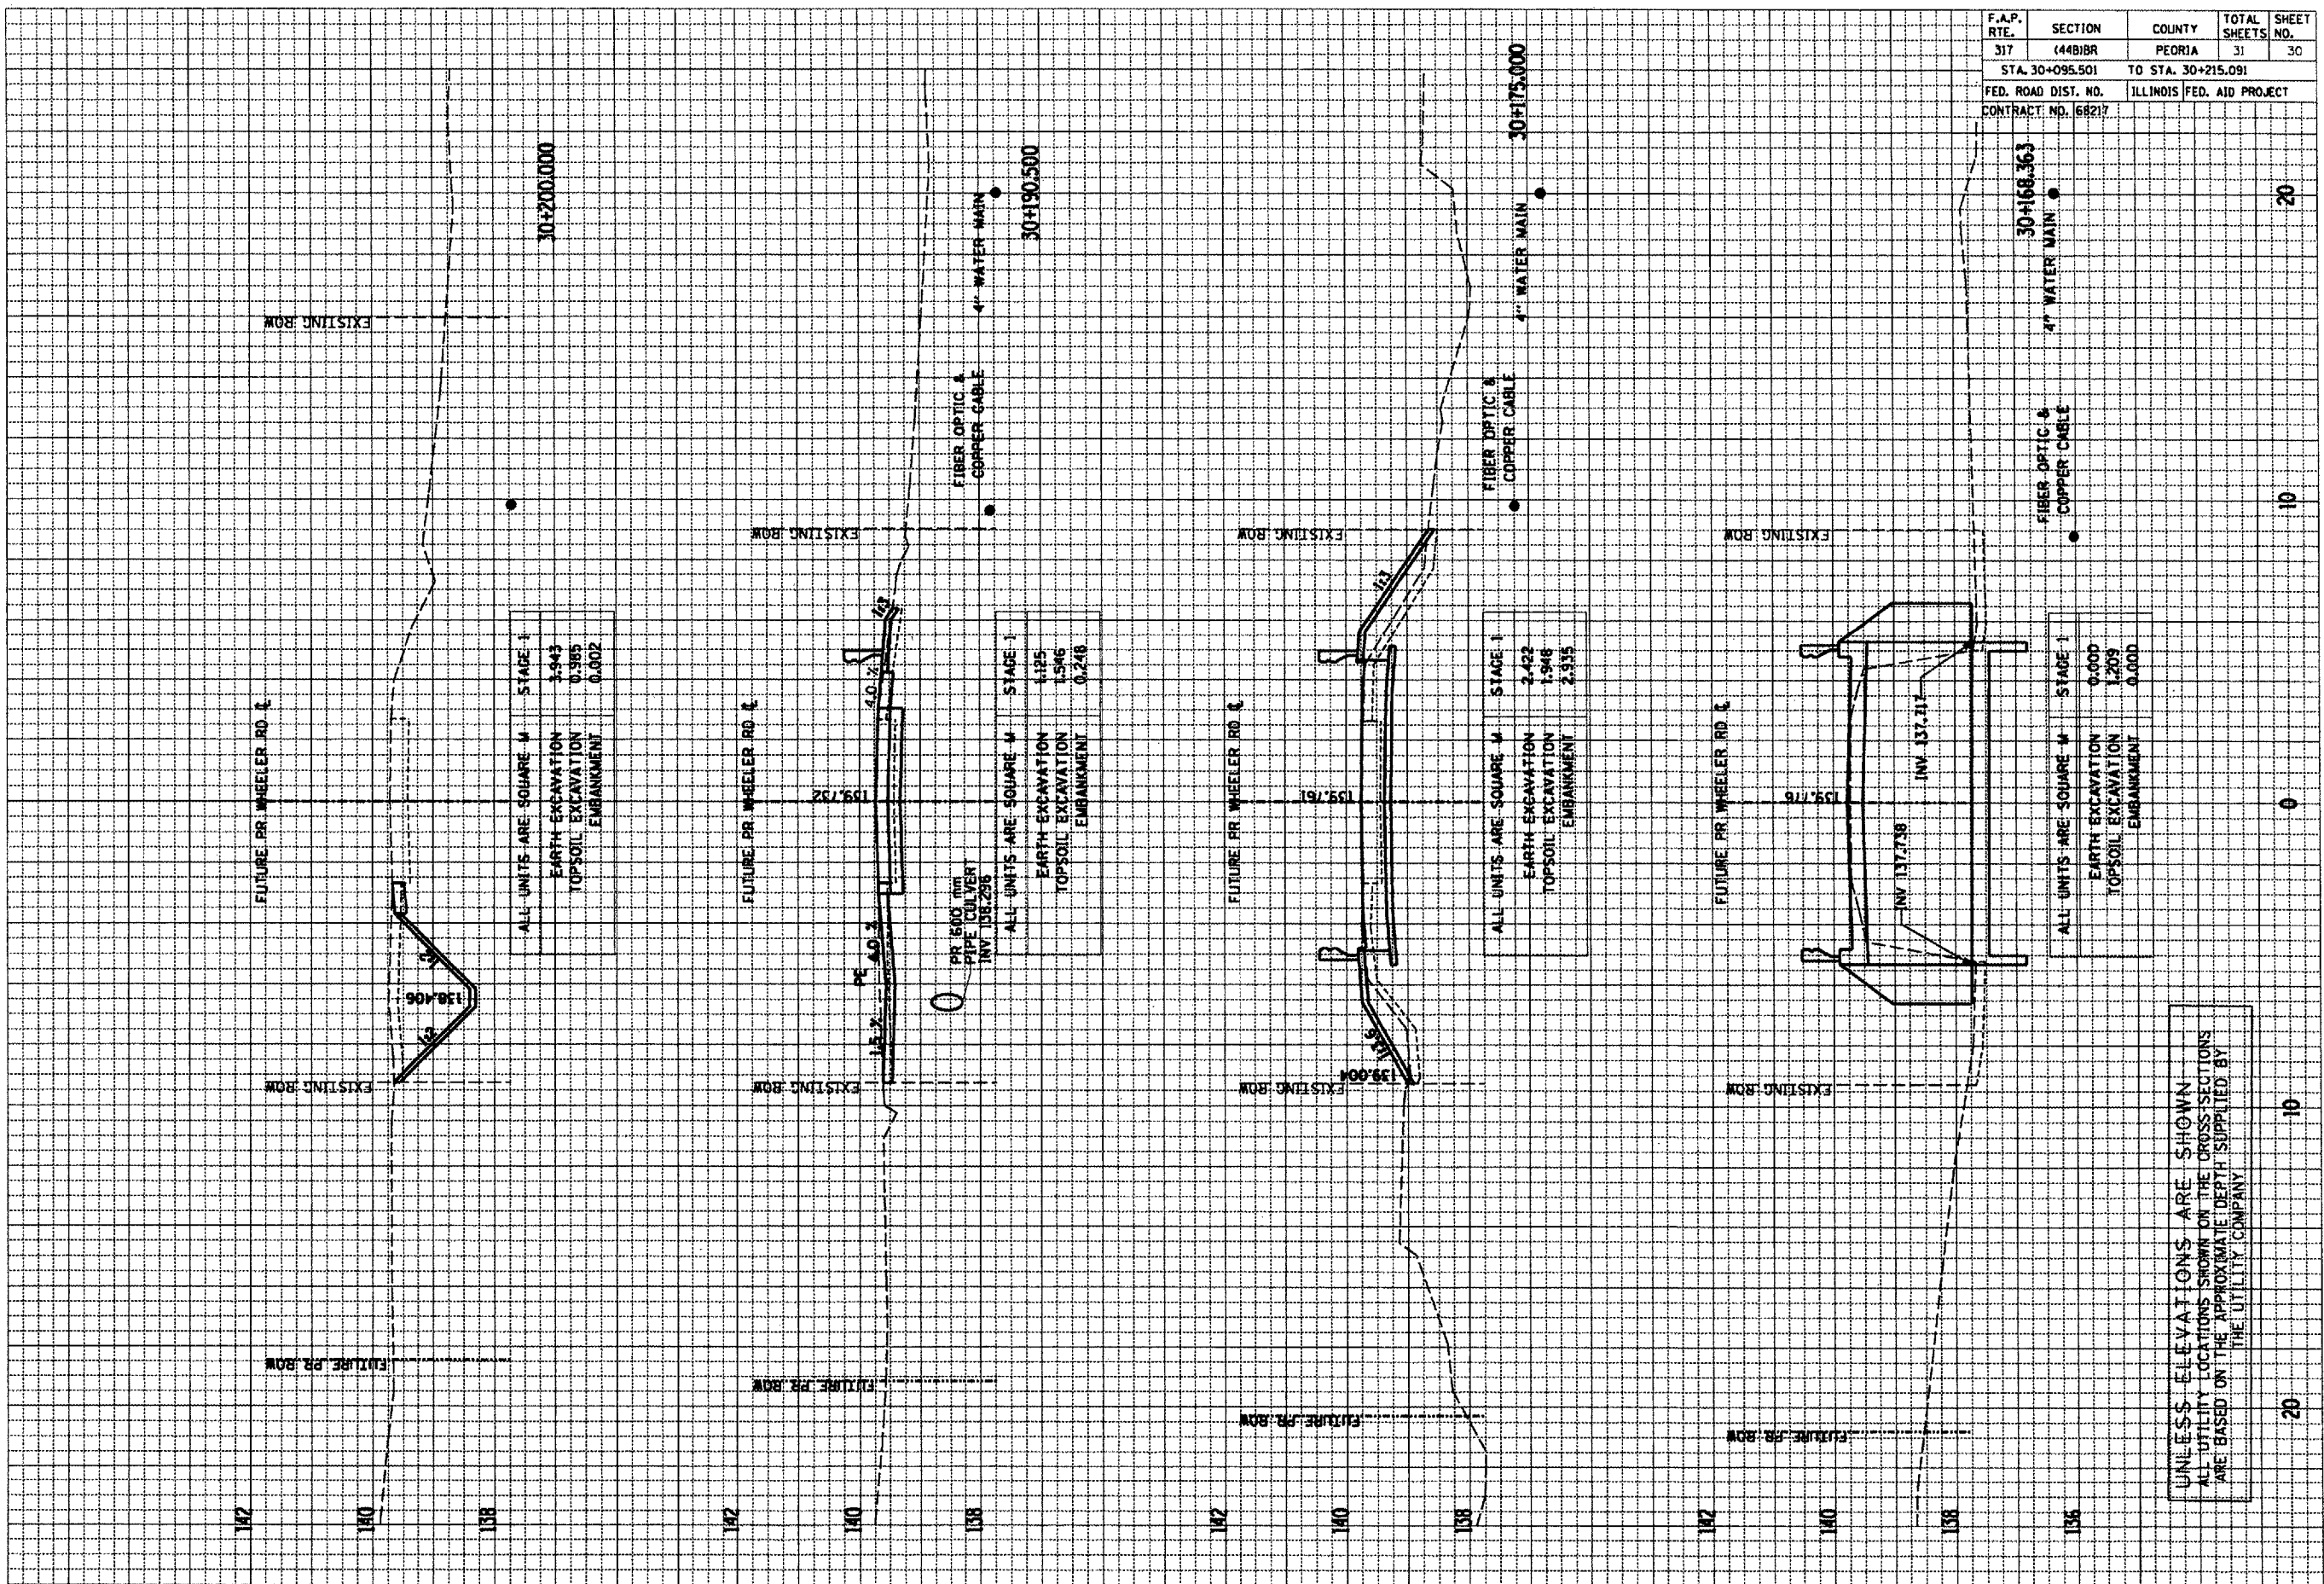

ALL UNITS ARE SQUARE M	STAGE 1
EARTH EXCAVATION	1.443
TOPSOIL EXCAVATION	0.365
EMBANKMENT	0.002

ALL UNITS ARE SQUARE M	STAGE 1
EARTH EXCAVATION	1.195
TOPSOIL EXCAVATION	1.546
EMBANKMENT	0.248

ALL UNITS ARE SQUARE M	STAGE 1
EARTH EXCAVATION	2.422
TOPSOIL EXCAVATION	1.946
EMBANKMENT	2.315

ALL UNITS ARE SQUARE M	STAGE 1
EARTH EXCAVATION	0.000
TOPSOIL EXCAVATION	1.209
EMBANKMENT	0.000

UNLESS ELEVATIONS ARE SHOWN
 ALL UTILITY LOCATIONS SHOWN ON THE CROSS-SECTIONS
 ARE BASED ON THE APPROXIMATE DEPTH SUPPLIED BY
 THE UTILITY COMPANY

F.A.P. RTE.	SECTION	COUNTY	TOTAL SHEETS	SHEET NO.
317	(44B)BR	PEORIA	31	30
STA. 30+095.501		TO STA. 30+215.091		
FED. ROAD DIST. NO.		ILLINOIS FED. AID PROJECT		
CONTRACT NO. 68217				

20

10

0

10

20