


F.A.P. RTE.	SECTION	COUNTY	TOTAL SHEETS	SHEET NO.
685	(118B)	McDONOUGH	11	7
STA. 79+67.92		TO STA. 80+06.08		
FED. ROAD DIST. NO. 4		ILLINOIS FED. AID PROJECT		

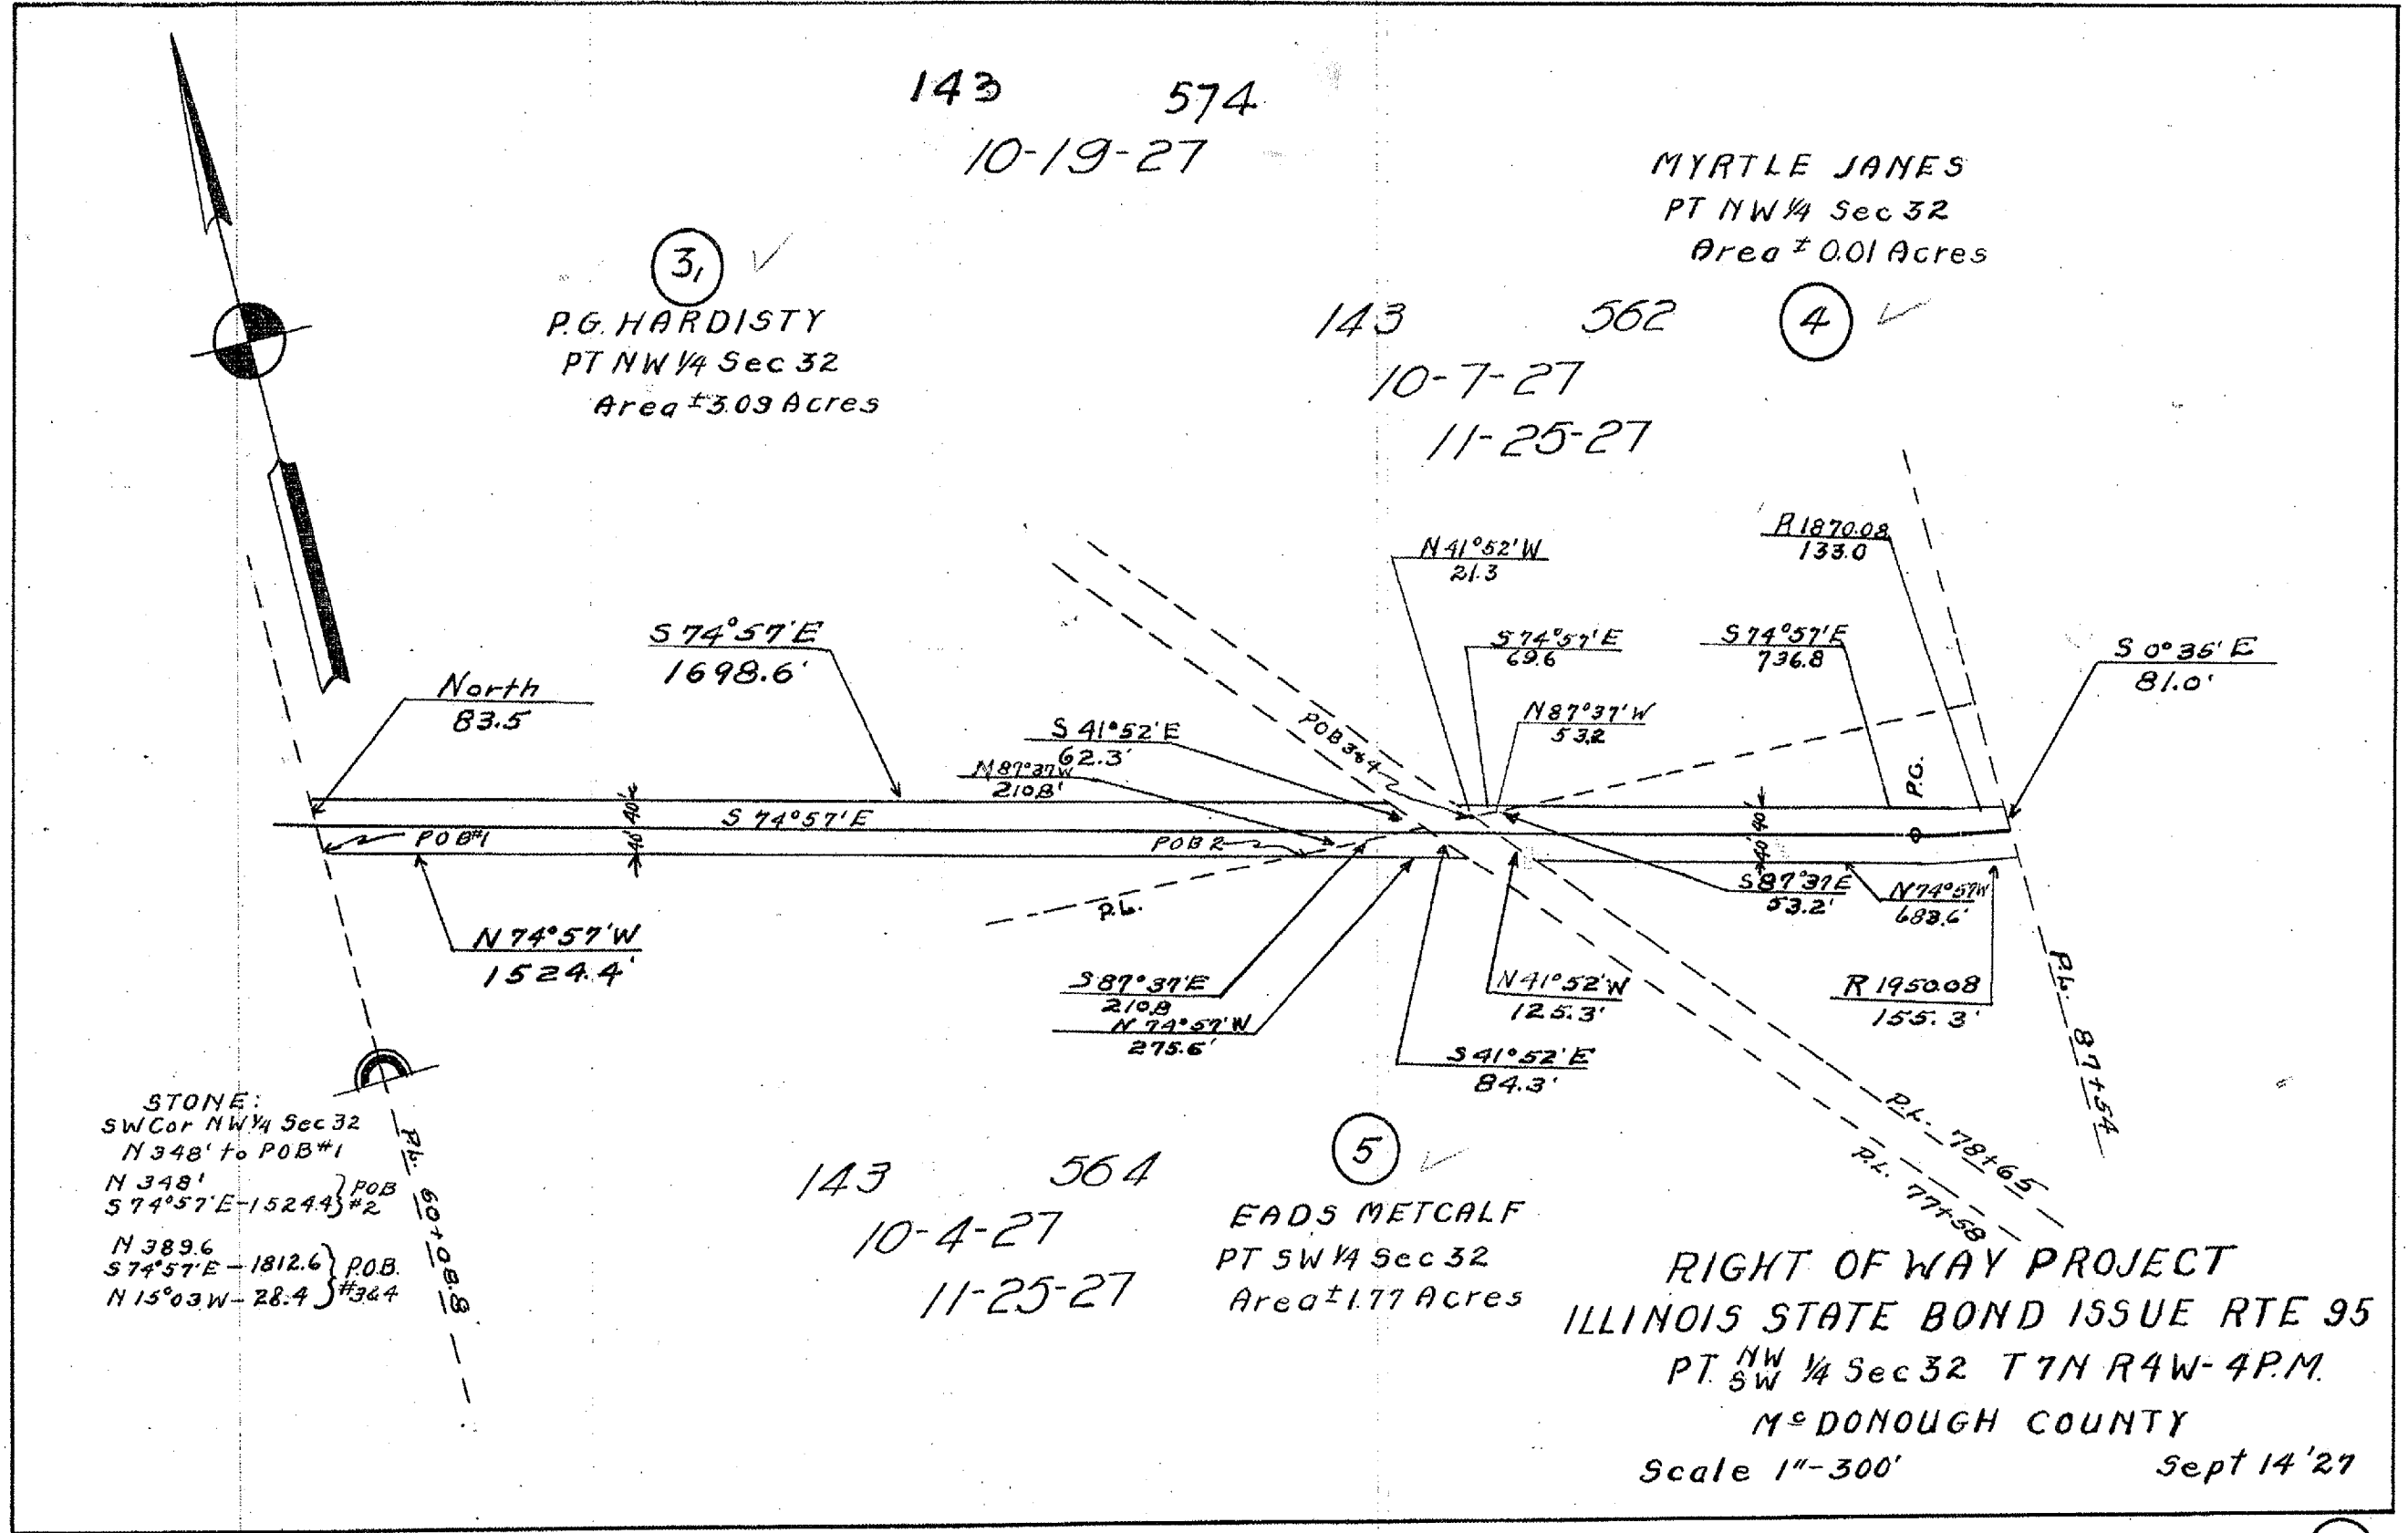

ROUTE 95 Sec 119 Ext.

3

PLOT DATE: 08/15/27
 USER: J. L. HARRIS
 SCALE: 1"=300'
 REF: